

F.A.I. RTE.	SECTION	COUNTY	TOTAL SHEETS	SHEET NO.
		COOK	91	1
		ILLINOIS		

CHICAGO TRANSIT AUTHORITY
AND
PACE SUBURBAN BUS

PROJECT LOCATED IN THE
1. CITY OF CHICAGO
2. VILLAGE OF RIVERDALE
3. CITY OF HARVEY

DRAFT SUBMITTAL
SEPTEMBER 27, 2019

CONCEPTUAL CORRIDOR
IMPROVEMENT PLANS
SOUTH HALSTED
BUS CORRIDOR ENHANCEMENT PROJECT
BUS LANES, STATIONS, SIDEWALK
COOK COUNTY

INDEX OF SHEETS

- 1 COVER SHEET
- 2 - 31 ALTERNATE 1
- 32 - 61 ALTERNATE 2
- 62 - 91 ALTERNATE 3

DRAFT
FOR
REVIEW



FULL SIZE PLANS HAVE BEEN PREPARED USING STANDARD ENGINEERING SCALES. REDUCED SIZED PLANS WILL NOT CONFORM TO STANDARD SCALES. IN MAKING MEASUREMENTS ON REDUCED PLANS, THE ABOVE SCALES MAY BE USED.



LOCATION MAP

GROSS LENGTH = 11.8 MILES



567 W. LAKE STREET
CHICAGO, IL 60661
(888) 968-7282



550 WEST ALGONQUIN ROAD
ARLINGTON HEIGHTS, IL 60005-4412
(847) 364-7223



125 SOUTH WACKER DRIVE
SUITE 700
CHICAGO, IL 60606
(312) 346-5000
ILLINOIS PROFESSIONAL DESIGN FIRM




LEGEND

- PROPOSED BUS LANE
- PROPOSED STATION PLATFORM
- PROPOSED PLATFORM RAMP
- PROPOSED SIDEWALK
- EXISTING BIKE LANE

DRAFT FOR REVIEW

	DESIGNED - CEJ DRAWN - CEJ CHECKED - HMK DATE - 04/03/2019	PACE SUBURBAN BUS AND CHICAGO TRANSIT AUTHORITY	HALSTED BUS CORRIDOR - ALTERNATE 1 PACE HARVEY TRANSPORTATION CENTER	F.A. RTÉ. SECTION COUNTY COOK CONTRACT NO.	TOTAL SHEETS 91 SHEET NO. 2
			SCALE: 1" = 80'	ILLINOIS FED. AID PROJECT	

MATCH PREVIOUS SHEET

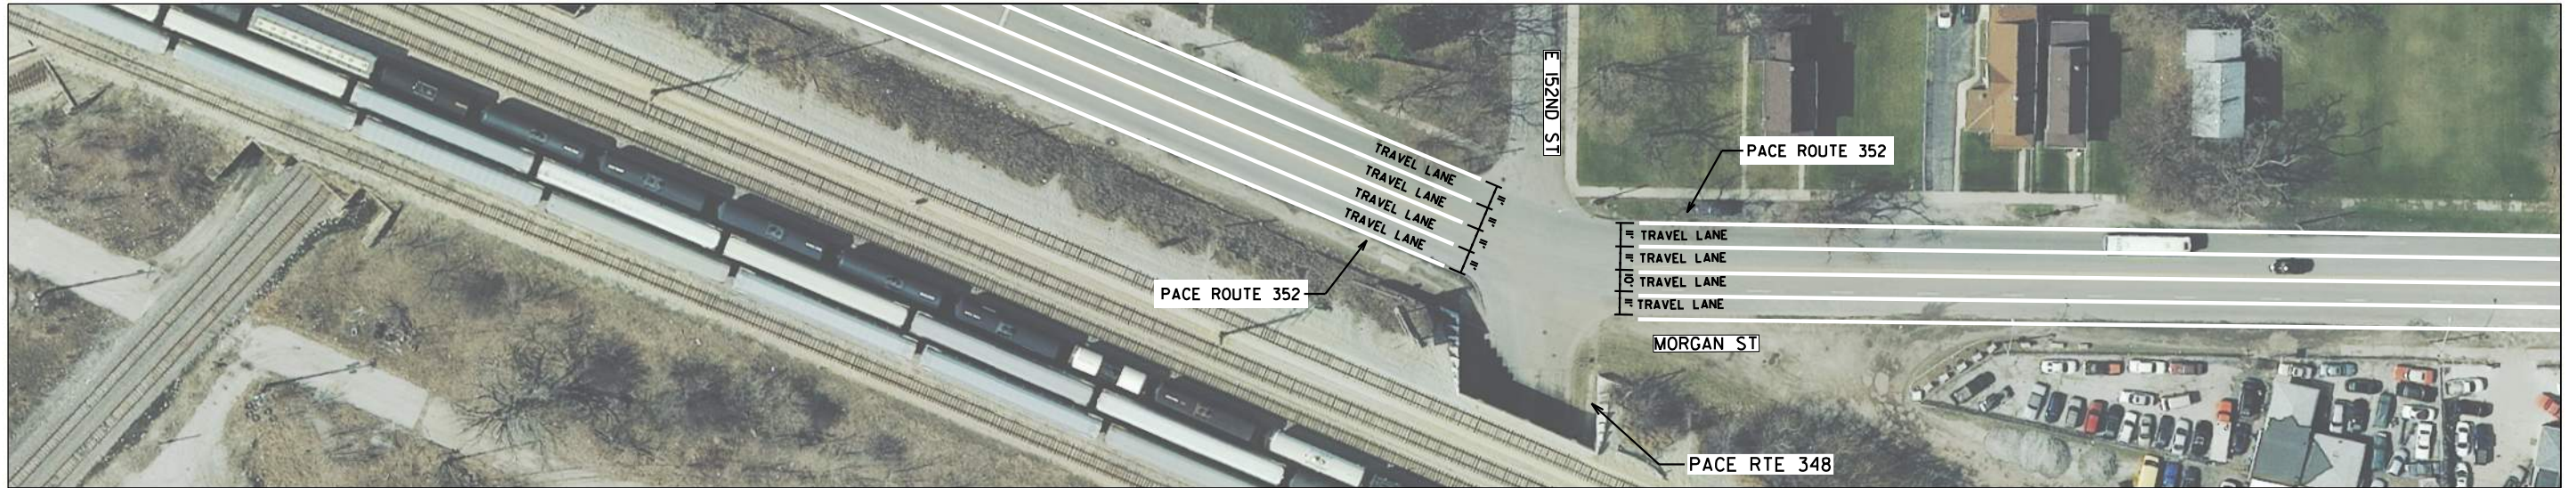

MATCH THIS SHEET



MATCH THIS SHEET


MATCH NEXT SHEET

LEGEND


- PROPOSED BUS LANE
- PROPOSED STATION PLATFORM
- PROPOSED PLATFORM RAMP
- PROPOSED SIDEWALK
- EXISTING BIKE LANE

DRAFT FOR REVIEW

	DESIGNED - CEJ DRAWN - CEJ CHECKED - HMK DATE - 04/03/2019	PACE SUBURBAN BUS AND CHICAGO TRANSIT AUTHORITY	HALSTED BUS CORRIDOR - ALTERNATE 1 152ND TO 150TH & HALSTED STREET SCALE: 1" = 80'	F.A. RTÉ. SECTION COUNTY COOK ILLINOIS FED. AID PROJECT	TOTAL SHEETS 91 SHEET NO. 3 CONTRACT NO.
--	---	---	--	---	--

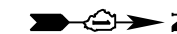


MATCH PREVIOUS SHEET

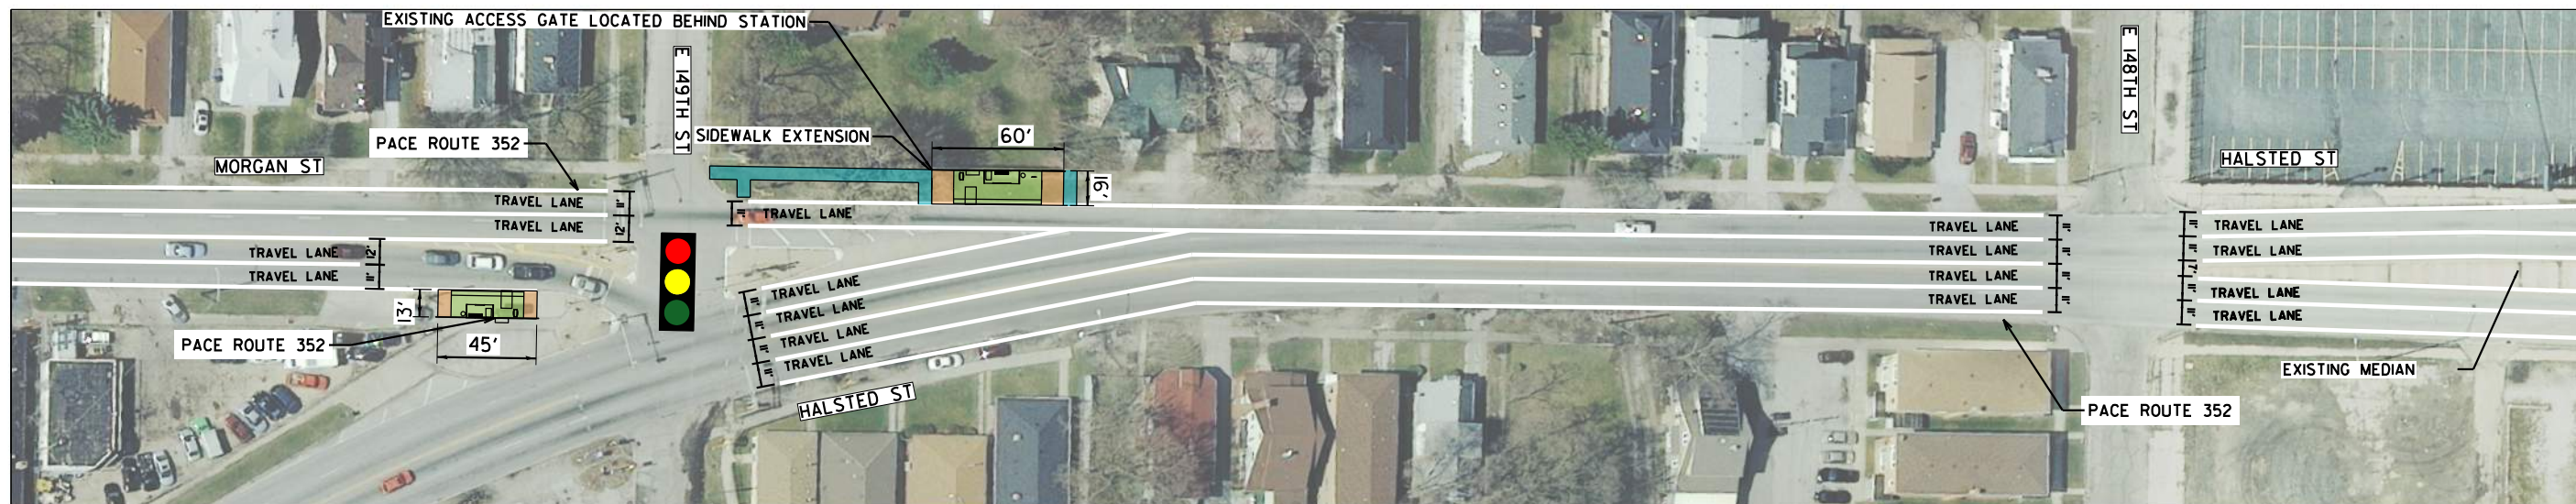

MATCH THIS SHEET

MATCH THIS SHEET

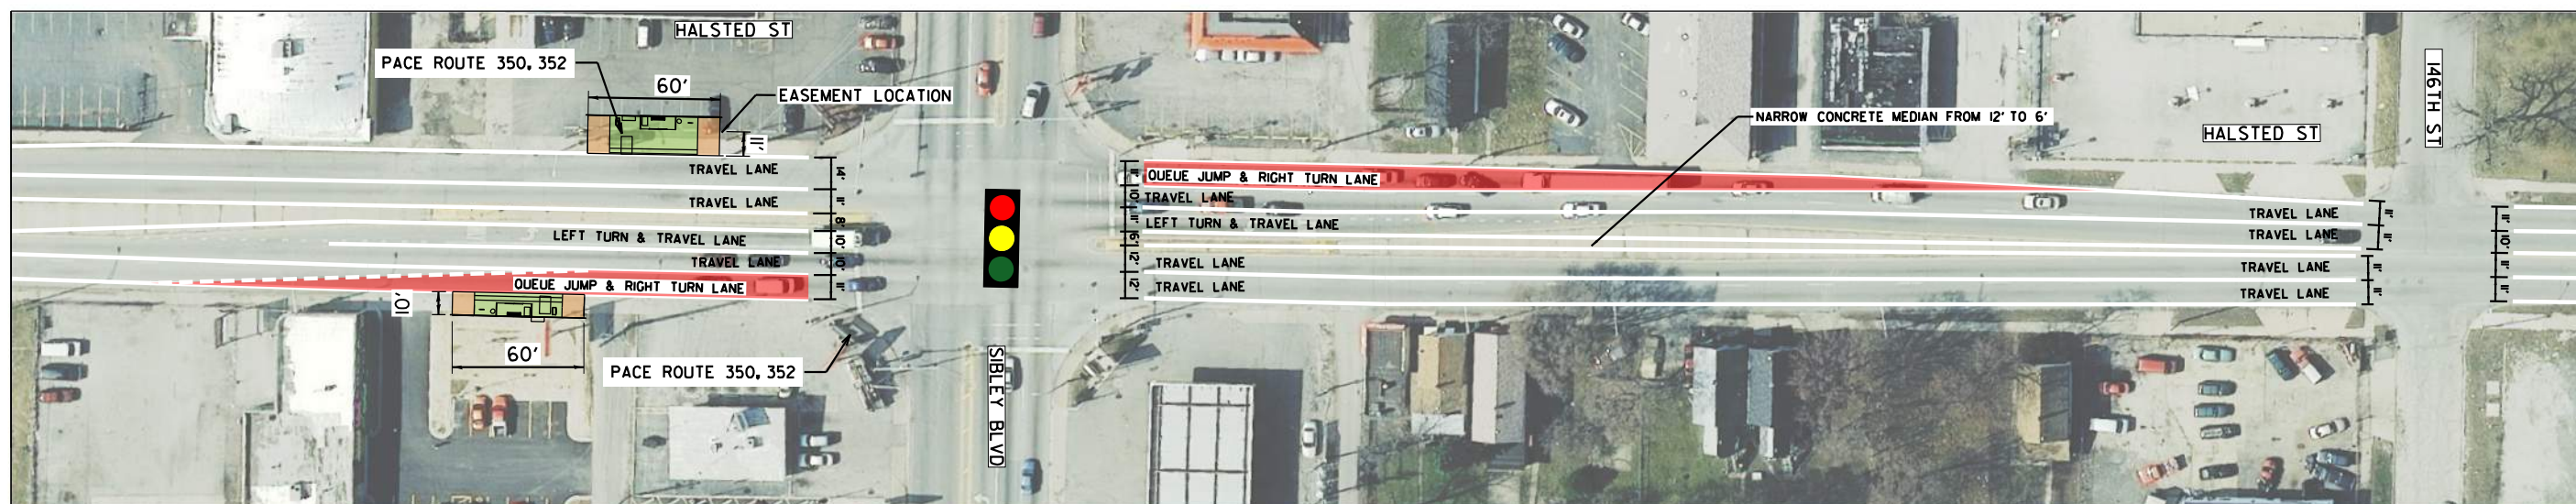

MATCH NEXT SHEET


LEGEND

- PROPOSED BUS LANE
- PROPOSED STATION PLATFORM
- PROPOSED PLATFORM RAMP
- PROPOSED SIDEWALK
- EXISTING BIKE LANE

DRAFT FOR REVIEW


	DESIGNED - CEJ DRAWN - CEJ CHECKED - HMK DATE - 04/03/2019	PACE SUBURBAN BUS AND CHICAGO TRANSIT AUTHORITY	HALSTED BUS CORRIDOR - ALTERNATE 1 149TH TO 146TH & HALSTED STREET SCALE: 1" = 80'	F.A. RTÉ. SECTION COUNTY COOK ILLINOIS FED. AID PROJECT	TOTAL SHEETS 91 SHEET NO. 4 CONTRACT NO.
--	---	---	--	---	--

MATCH PREVIOUS SHEET

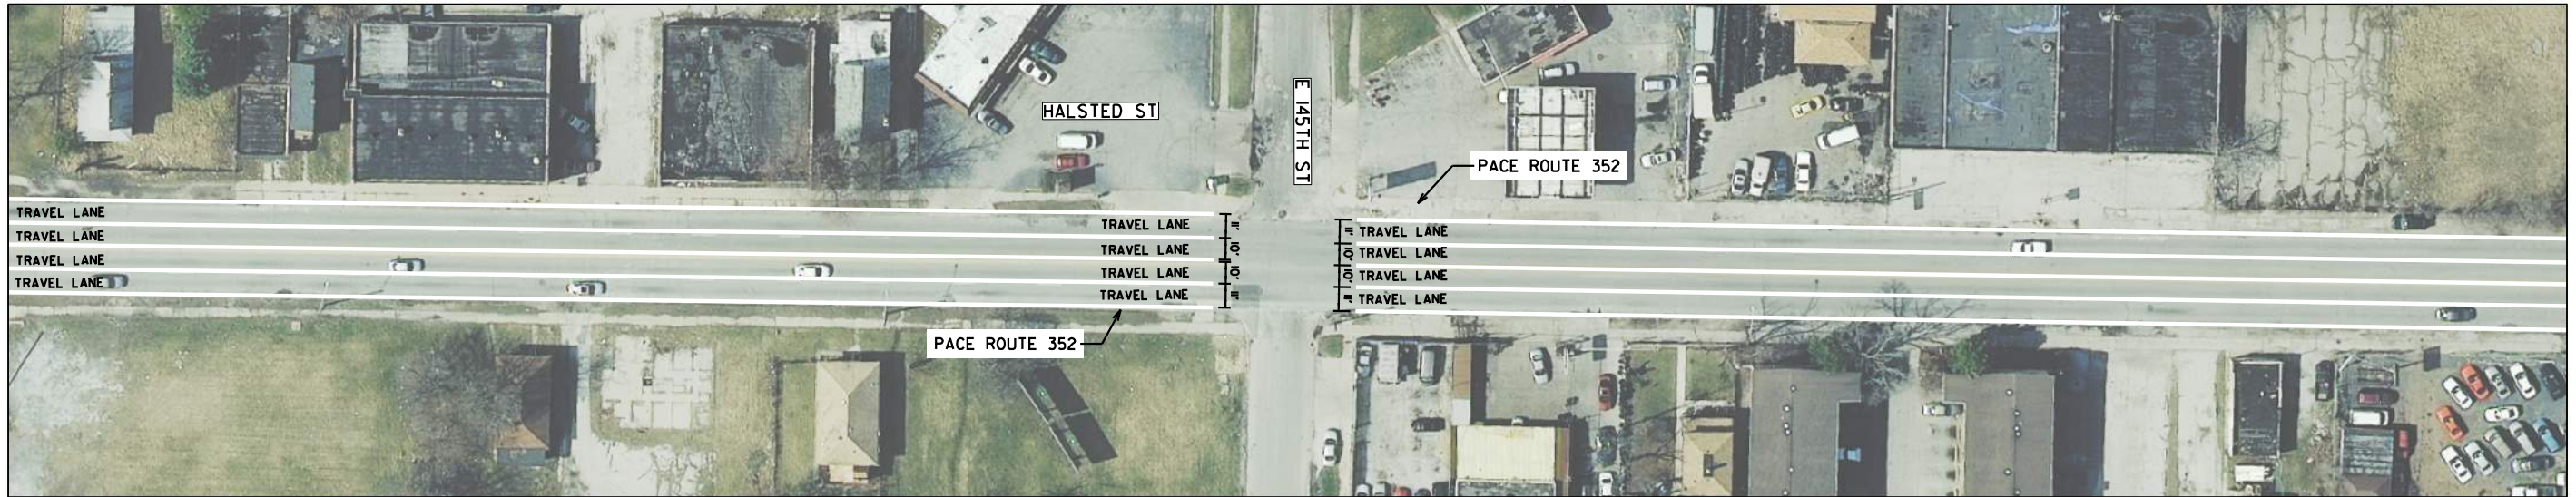

MATCH THIS SHEET

MATCH THIS SHEET

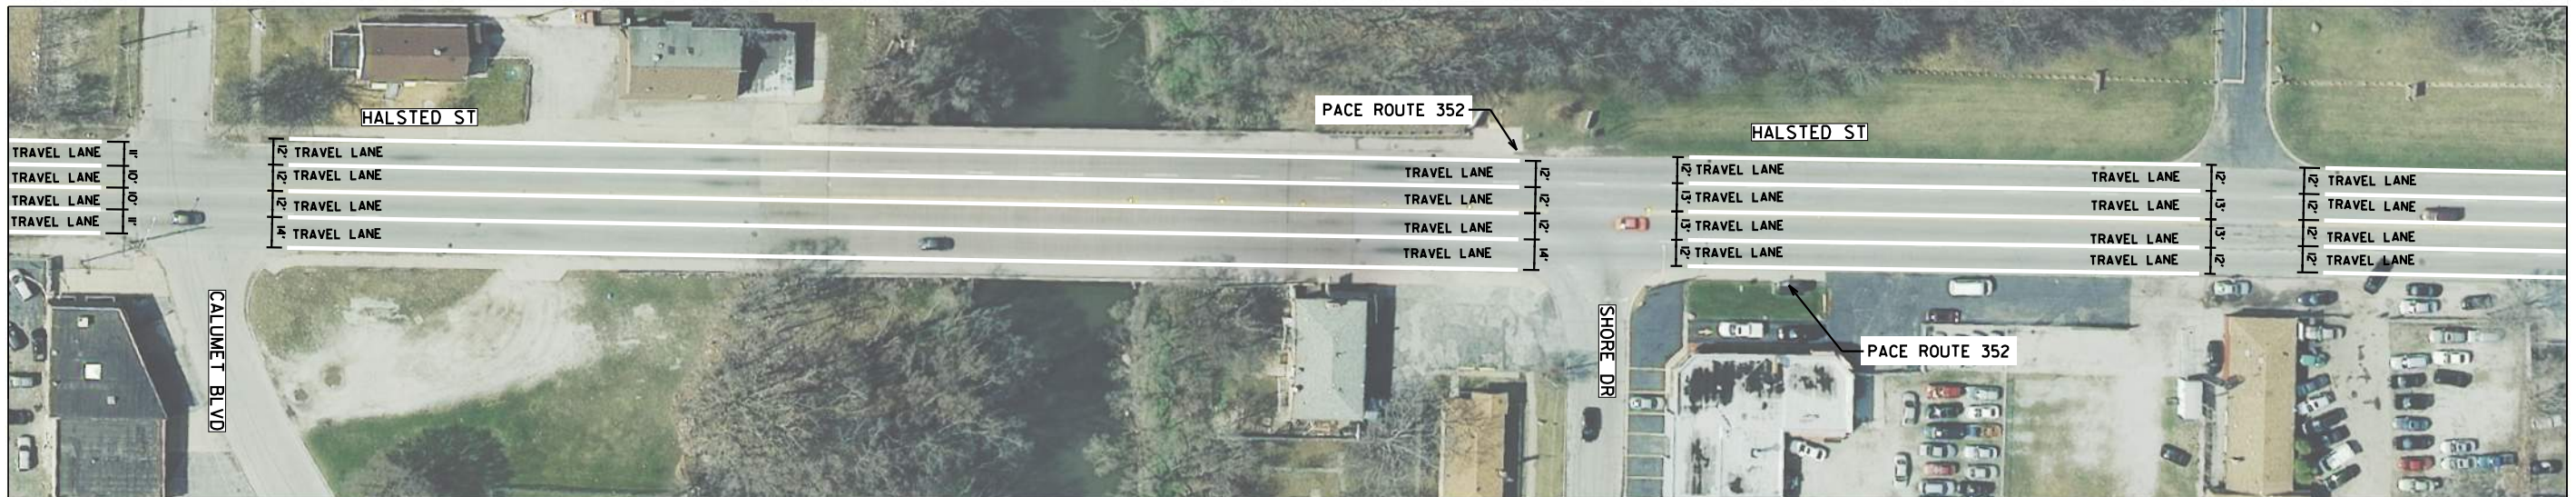

MATCH NEXT SHEET

LEGEND


- PROPOSED BUS LANE
- PROPOSED STATION PLATFORM
- PROPOSED PLATFORM RAMP
- PROPOSED SIDEWALK
- EXISTING BIKE LANE

DRAFT FOR REVIEW

	DESIGNED - CEJ DRAWN - CEJ CHECKED - HMK DATE - 04/03/2019	PACE SUBURBAN BUS AND CHICAGO TRANSIT AUTHORITY	HALSTED BUS CORRIDOR - ALTERNATE 1 145TH TO SHORE DR & HALSTED STREET SCALE: 1" = 80'	F.A. RTÉ. SECTION COUNTY COOK ILLINOIS FED. AID PROJECT	TOTAL SHEETS 91 SHEET NO. 5 CONTRACT NO.
--	---	---	---	---	--



MATCH PREVIOUS SHEET

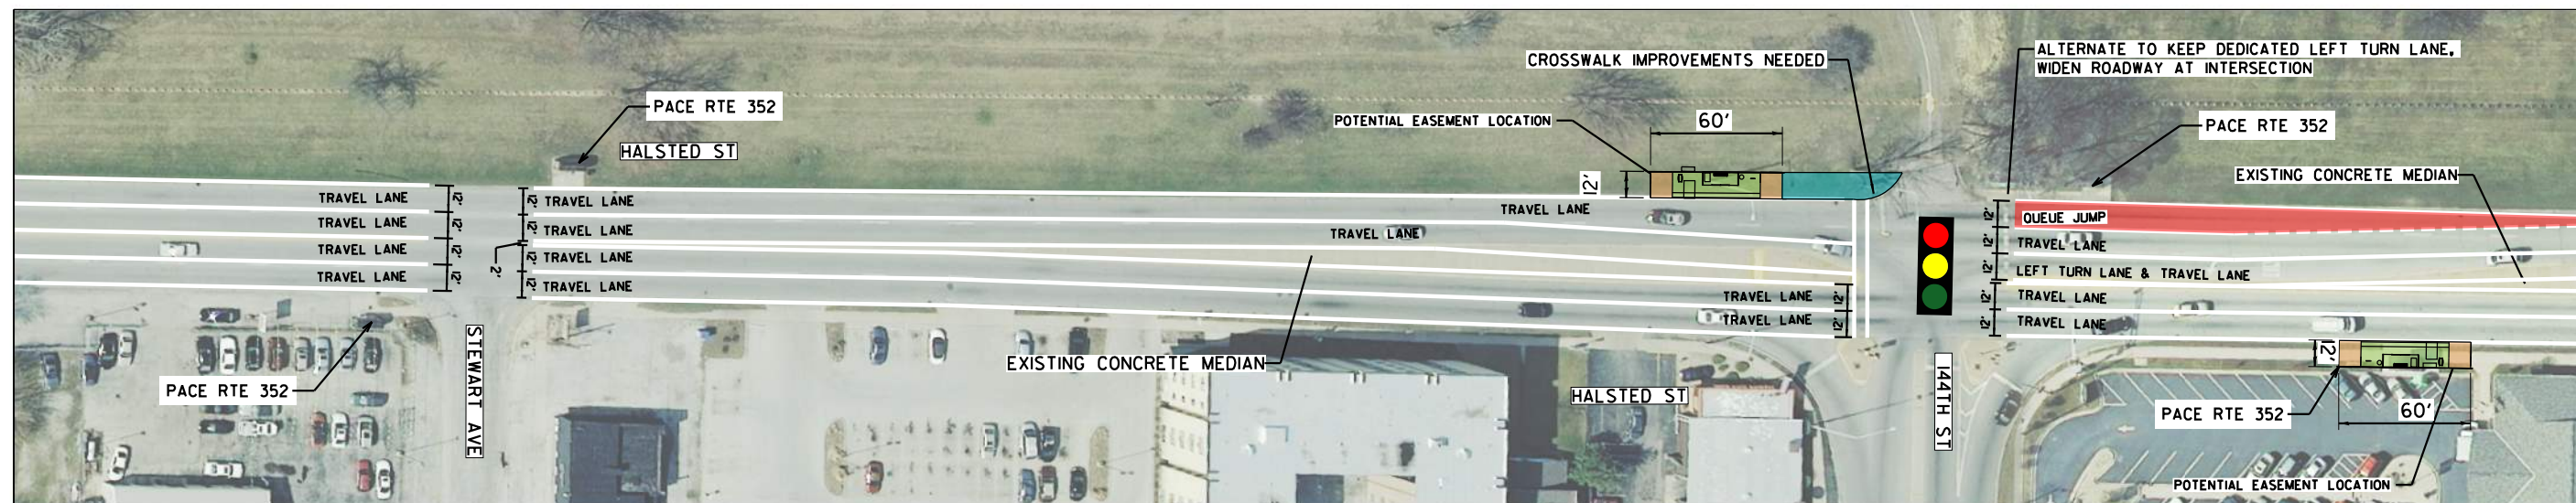

MATCH THIS SHEET

MATCH THIS SHEET



MATCH NEXT SHEET

LEGEND

- PROPOSED BUS LANE
- PROPOSED STATION PLATFORM
- PROPOSED PLATFORM RAMP
- PROPOSED SIDEWALK
- EXISTING BIKE LANE

DRAFT FOR REVIEW

	DESIGNED - CEJ		PACE SUBURBAN BUS AND CHICAGO TRANSIT AUTHORITY	HALSTED BUS CORRIDOR - ALTERNATE 1 STEWART TO 142ND & HALSTED STREET	F.A. RTE.	SECTION	COUNTY	TOTAL SHEETS	SHEET NO.	
	DRAWN - CEJ									
	CHECKED - HMK									
	DATE - 04/03/2019									
				SCALE: 1" = 80'	ILLINOIS FED. AID PROJECT CONTRACT NO.					

MATCH PREVIOUS SHEET



MATCH THIS SHEET

MATCH THIS SHEET



MATCH NEXT SHEET

LEGEND

- PROPOSED BUS LANE
- PROPOSED STATION PLATFORM
- PROPOSED PLATFORM RAMP
- PROPOSED SIDEWALK
- EXISTING BIKE LANE

DRAFT FOR REVIEW

	DESIGNED - CEJ DRAWN - CEJ CHECKED - HMK DATE - 04/03/2019	PACE SUBURBAN BUS AND CHICAGO TRANSIT AUTHORITY	HALSTED BUS CORRIDOR - ALTERNATE 1 142ND TO 138TH & HALSTED STREET SCALE: 1" = 80'	F.A. RTÉ. SECTION COUNTY COOK ILLINOIS FED. AID PROJECT	TOTAL SHEETS 91 SHEET NO. 7 CONTRACT NO.
--	---	---	--	---	--

MATCH PREVIOUS SHEET



MATCH THIS SHEET



MATCH NEXT SHEET

LEGEND


- PROPOSED BUS LANE
- PROPOSED STATION PLATFORM
- PROPOSED PLATFORM RAMP
- PROPOSED SIDEWALK
- EXISTING BIKE LANE

DRAFT FOR REVIEW

	DESIGNED - CEJ DRAWN - CEJ CHECKED - HMK DATE - 04/03/2019	PACE SUBURBAN BUS AND CHICAGO TRANSIT AUTHORITY	HALSTED BUS CORRIDOR - ALTERNATE 1 138TH TO 134TH & HALSTED STREET	F.A. RTE. SECTION COUNTY COOK ILLINOIS FED. AID PROJECT	TOTAL SHEETS 91 SHEET NO. 8 CONTRACT NO.
--	---	---	---	---	--

SCALE: 1" = 80'

MATCH PREVIOUS SHEET

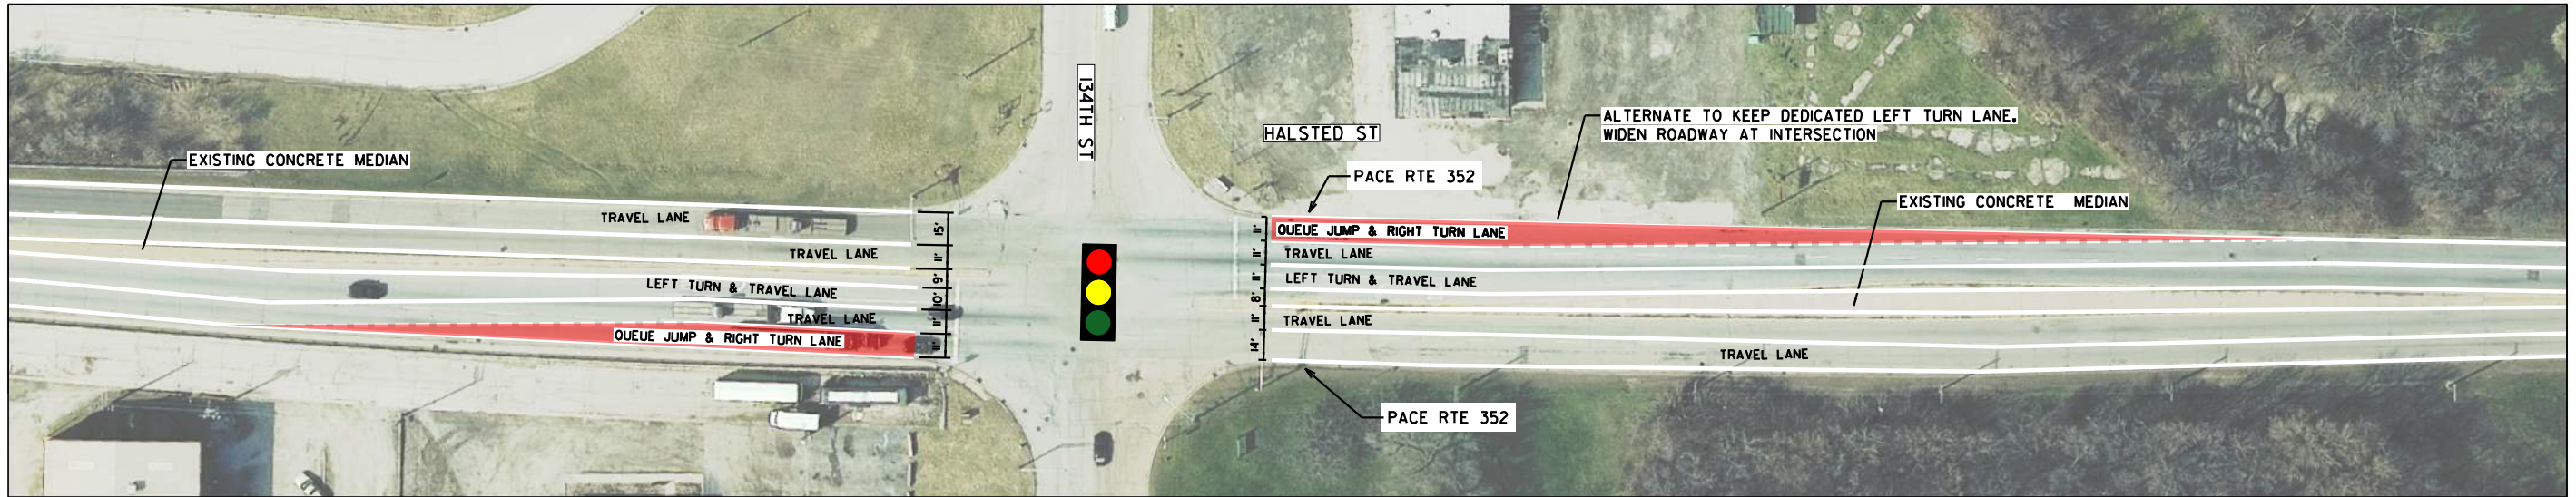

MATCH THIS SHEET

MATCH THIS SHEET




MATCH NEXT SHEET

LEGEND


- PROPOSED BUS LANE
- PROPOSED STATION PLATFORM
- PROPOSED PLATFORM RAMP
- PROPOSED SIDEWALK
- EXISTING BIKE LANE

DRAFT FOR REVIEW


	DESIGNED - CEJ DRAWN - CEJ CHECKED - HMK DATE - 04/03/2019	PACE SUBURBAN BUS AND CHICAGO TRANSIT AUTHORITY	HALSTED BUS CORRIDOR - ALTERNATE 1 134TH TO CAL SAG & HALSTED STREET SCALE: 1" = 80'	F.A. RTÉ. SECTION COUNTY COOK ILLINOIS FED. AID PROJECT	TOTAL SHEETS 91 SHEET NO. 9 CONTRACT NO.
--	---	---	--	---	--

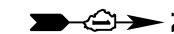

MATCH PREVIOUS SHEET MATCH THIS SHEET

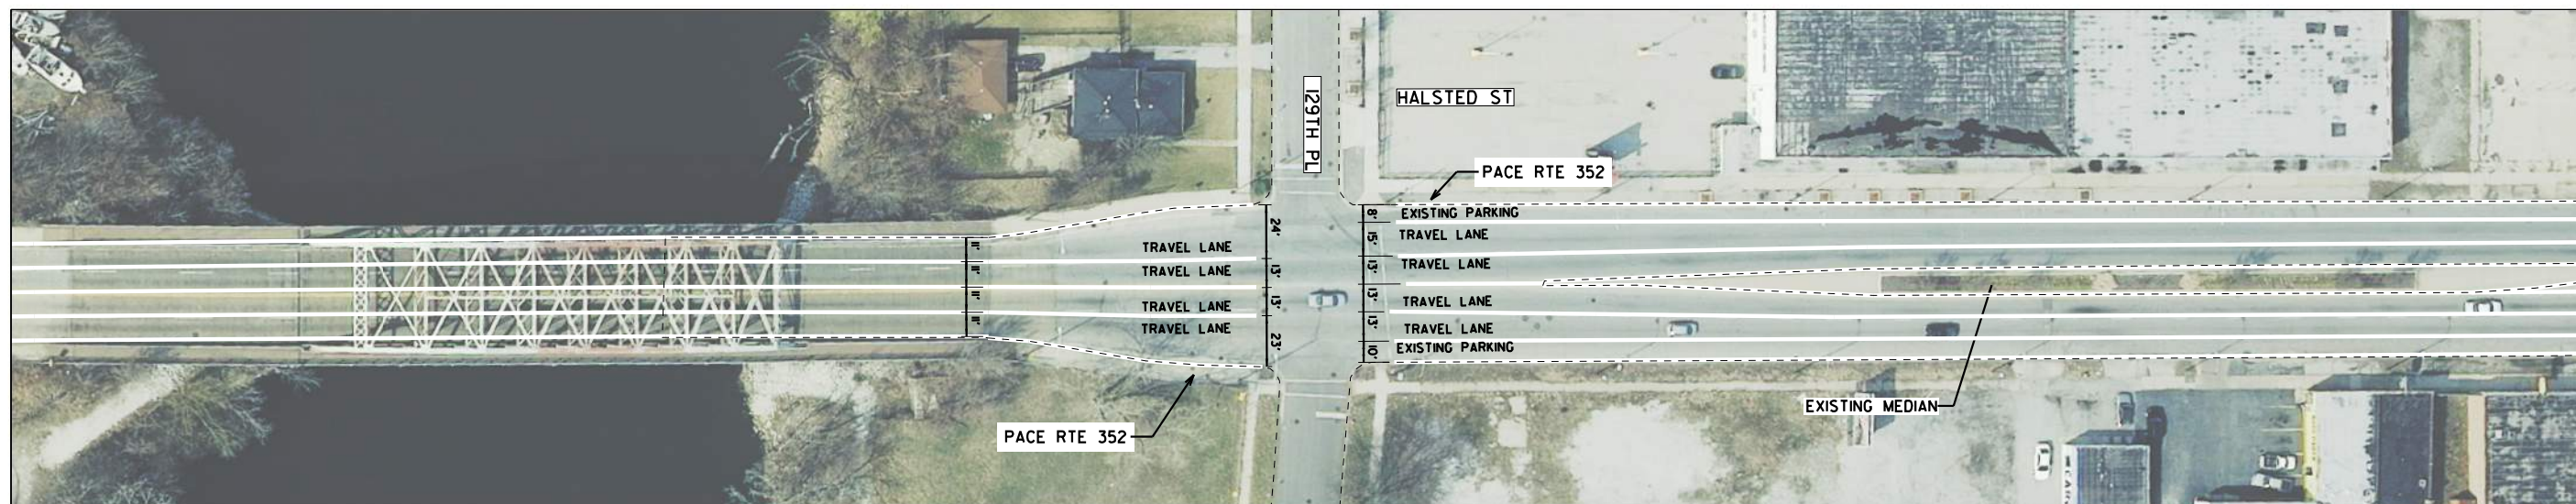

MATCH THIS SHEET

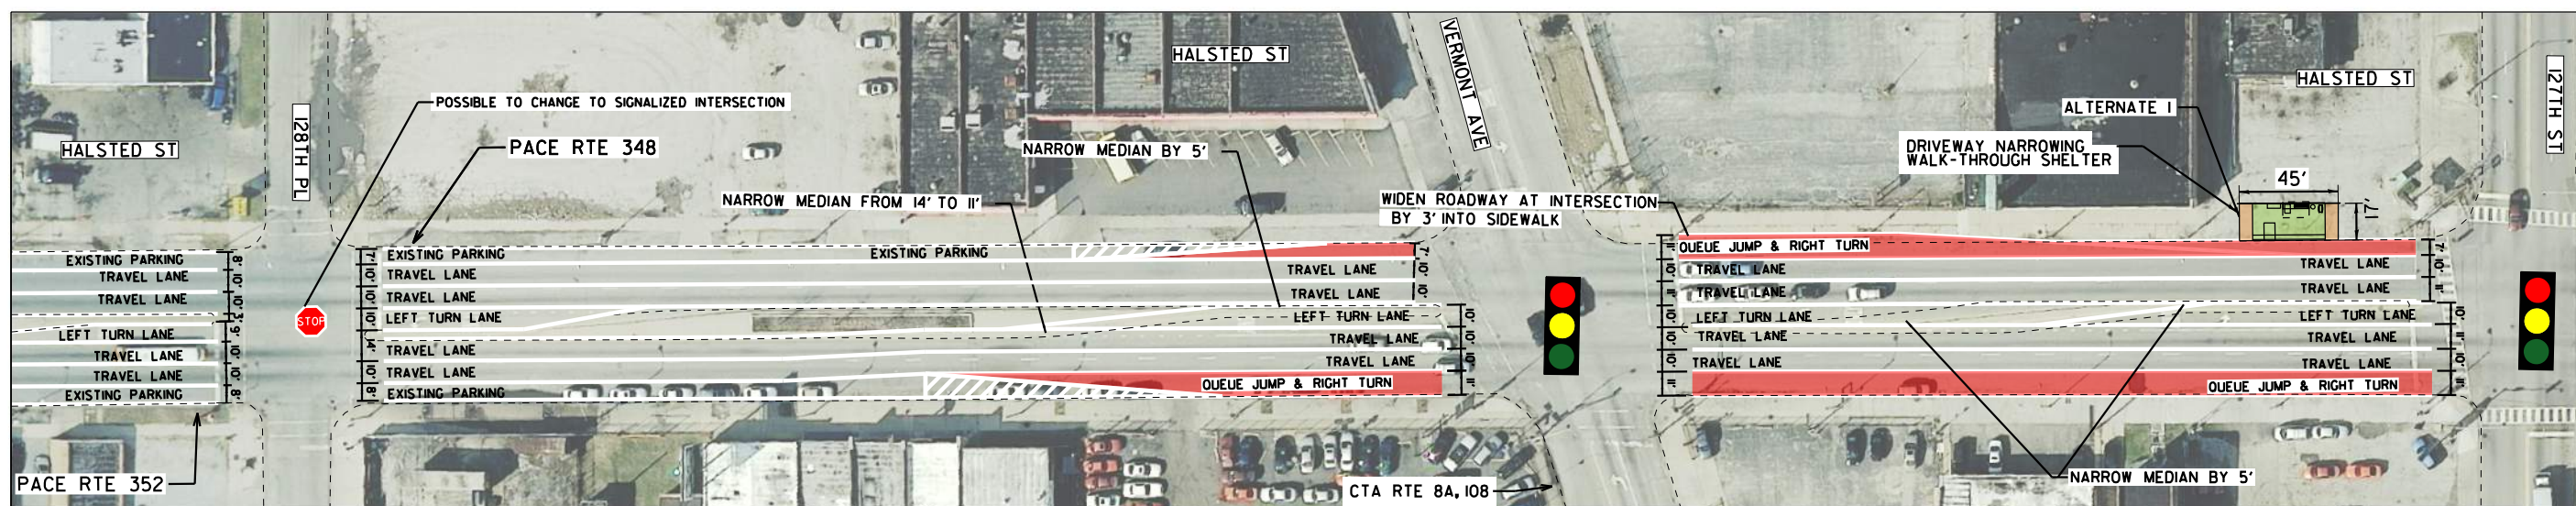

MATCH NEXT SHEET


LEGEND

- PROPOSED BUS LANE
- PROPOSED STATION PLATFORM
- PROPOSED PLATFORM RAMP
- PROPOSED SIDEWALK
- EXISTING BIKE LANE


DRAFT FOR REVIEW

	DESIGNED - CEJ DRAWN - CEJ CHECKED - HMK DATE - 04/03/2019	PACE SUBURBAN BUS AND CHICAGO TRANSIT AUTHORITY	HALSTED BUS CORRIDOR - ALTERNATE 1 129TH TO 127TH & HALSTED STREET	F.A. RTE. _____ SECTION _____ COUNTY COOK CONTRACT NO. _____	TOTAL SHEETS 91 SHEET NO. 10 ILLINOIS FED. AID PROJECT
--	---	---	---	---	--

SCALE: 1" = 80'

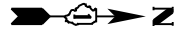


MATCH PREVIOUS SHEET

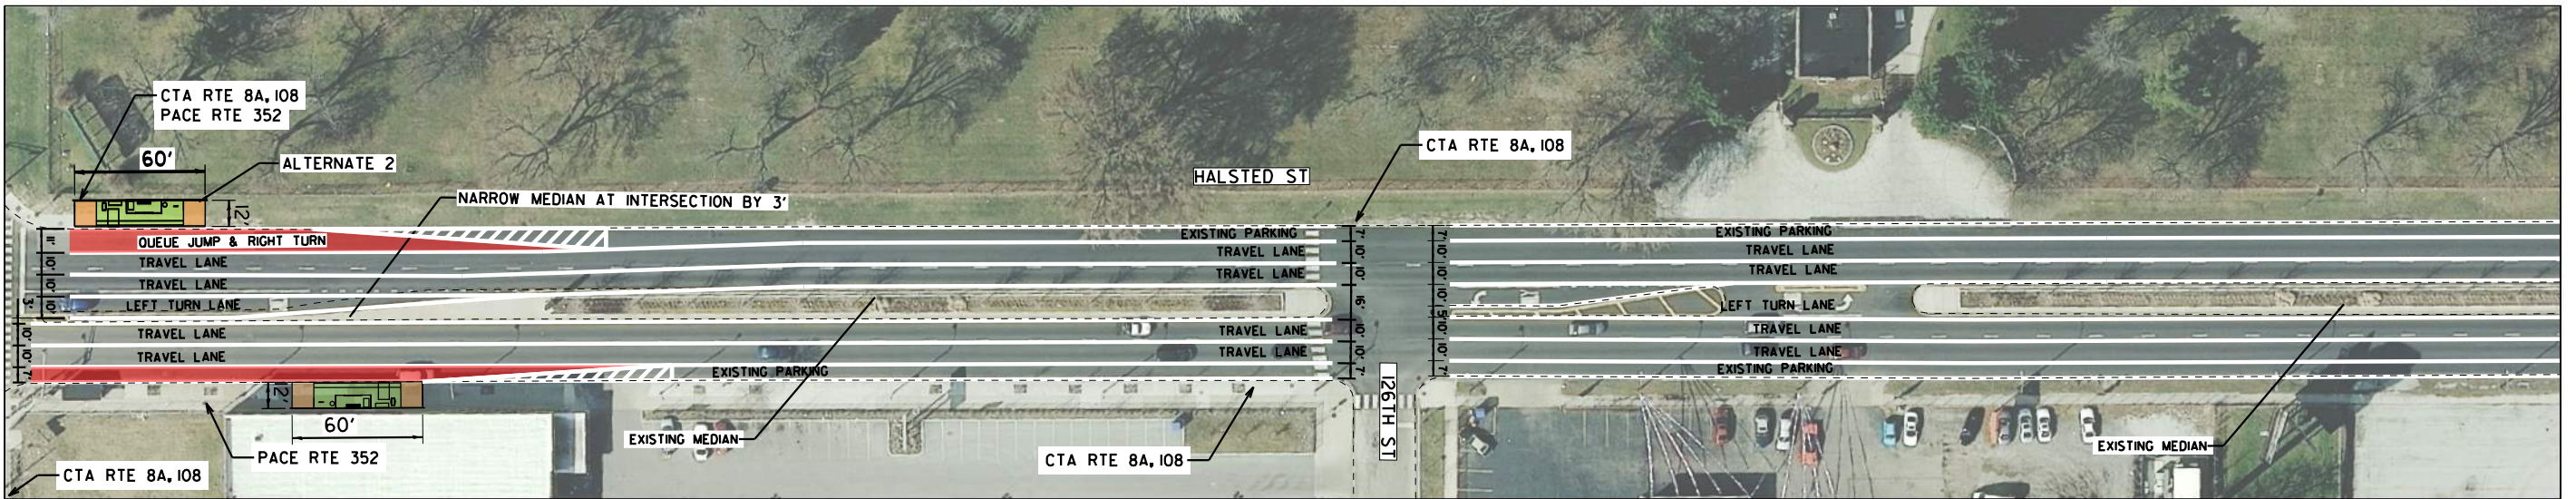

MATCH THIS SHEET

MATCH THIS SHEET

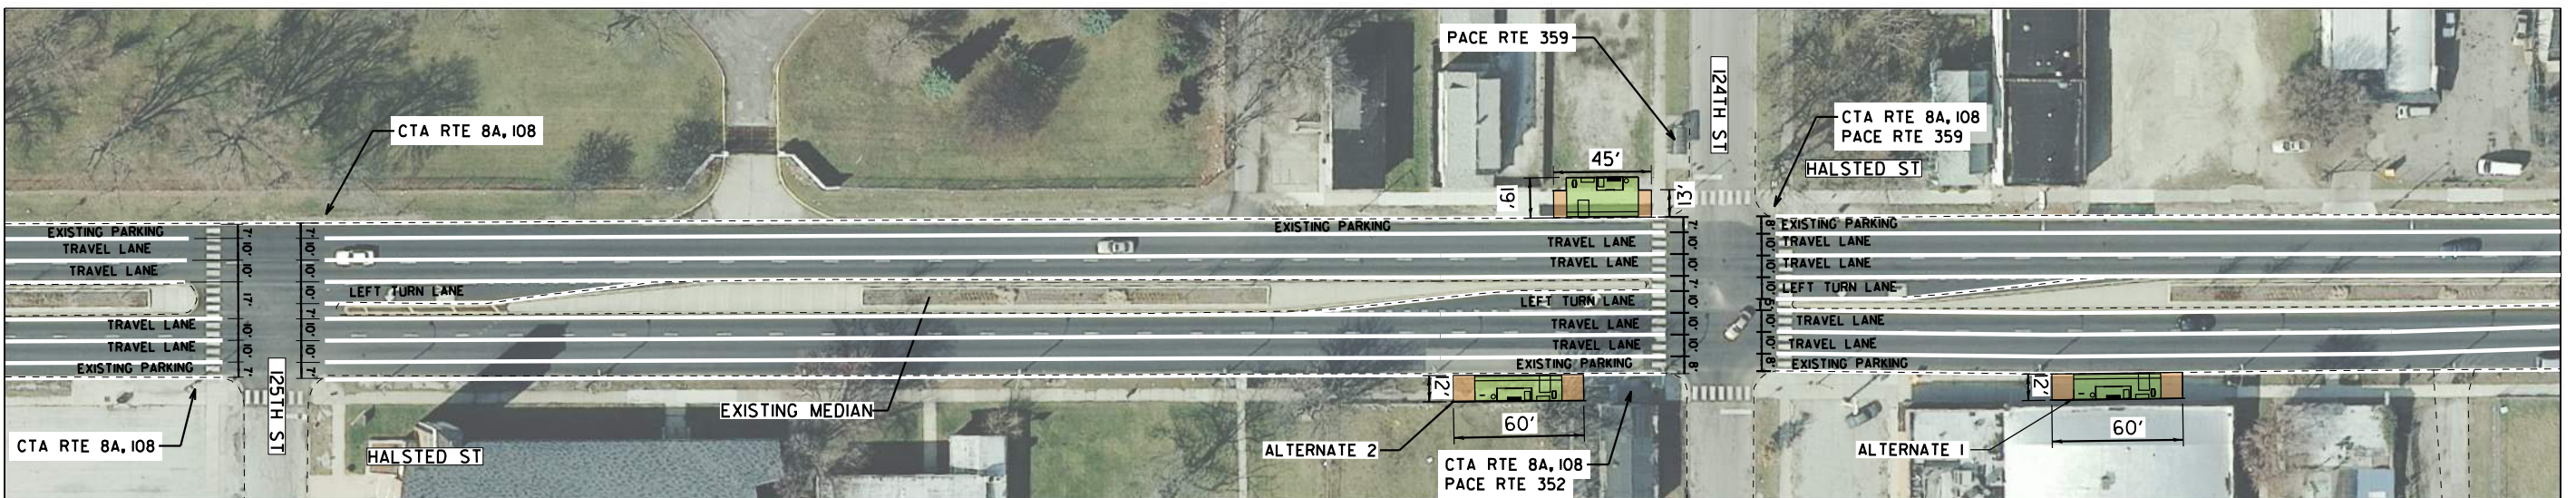


MATCH NEXT SHEET

LEGEND


 PROPOSED BUS LANE	 PROPOSED STATION PLATFORM	 PROPOSED PLATFORM RAMP
 PROPOSED SIDEWALK	 EXISTING BIKE LANE	

DRAFT FOR REVIEW

	DESIGNED - CEJ		PACE SUBURBAN BUS AND CHICAGO TRANSIT AUTHORITY	HALSTED BUS CORRIDOR - ALTERNATE 1 126TH TO 124TH & HALSTED STREET	F.A. RTE.	SECTION	COUNTY	TOTAL SHEETS	SHEET NO.
	DRAWN - CEJ			SCALE: 1" = 80'			COOK	91	II
	CHECKED - HMK				CONTRACT NO.				
	DATE - 04/03/2019				ILLINOIS FED. AID PROJECT				

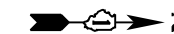

MATCH PREVIOUS SHEET

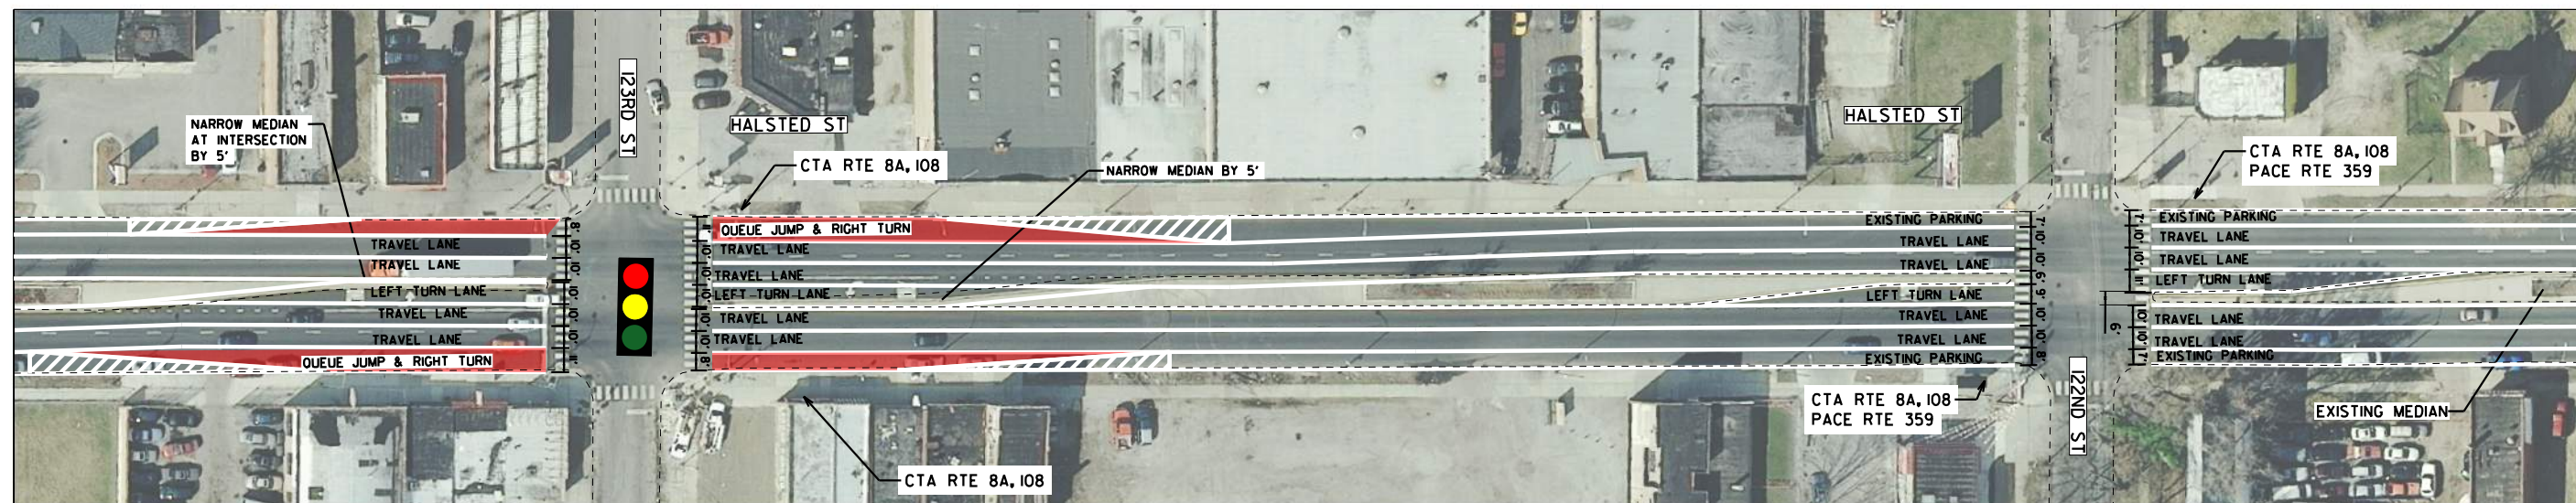

MATCH THIS SHEET

MATCH THIS SHEET



MATCH NEXT SHEET

LEGEND


- PROPOSED BUS LANE
- PROPOSED STATION PLATFORM
- PROPOSED PLATFORM RAMP
- PROPOSED SIDEWALK
- EXISTING BIKE LANE

DRAFT FOR REVIEW

	DESIGNED - CEJ		PACE SUBURBAN BUS AND CHICAGO TRANSIT AUTHORITY	HALSTED BUS CORRIDOR - ALTERNATE 1 123RD TO 120TH & HALSTED STREET	F.A. RTE.	SECTION	COUNTY	TOTAL SHEETS	SHEET NO.
	DRAWN - CEJ						COOK	91	12
	CHECKED - HMK				CONTRACT NO.				
	DATE - 04/03/2019			SCALE: 1" = 80'	ILLINOIS FED. AID PROJECT				




MATCH PREVIOUS SHEET

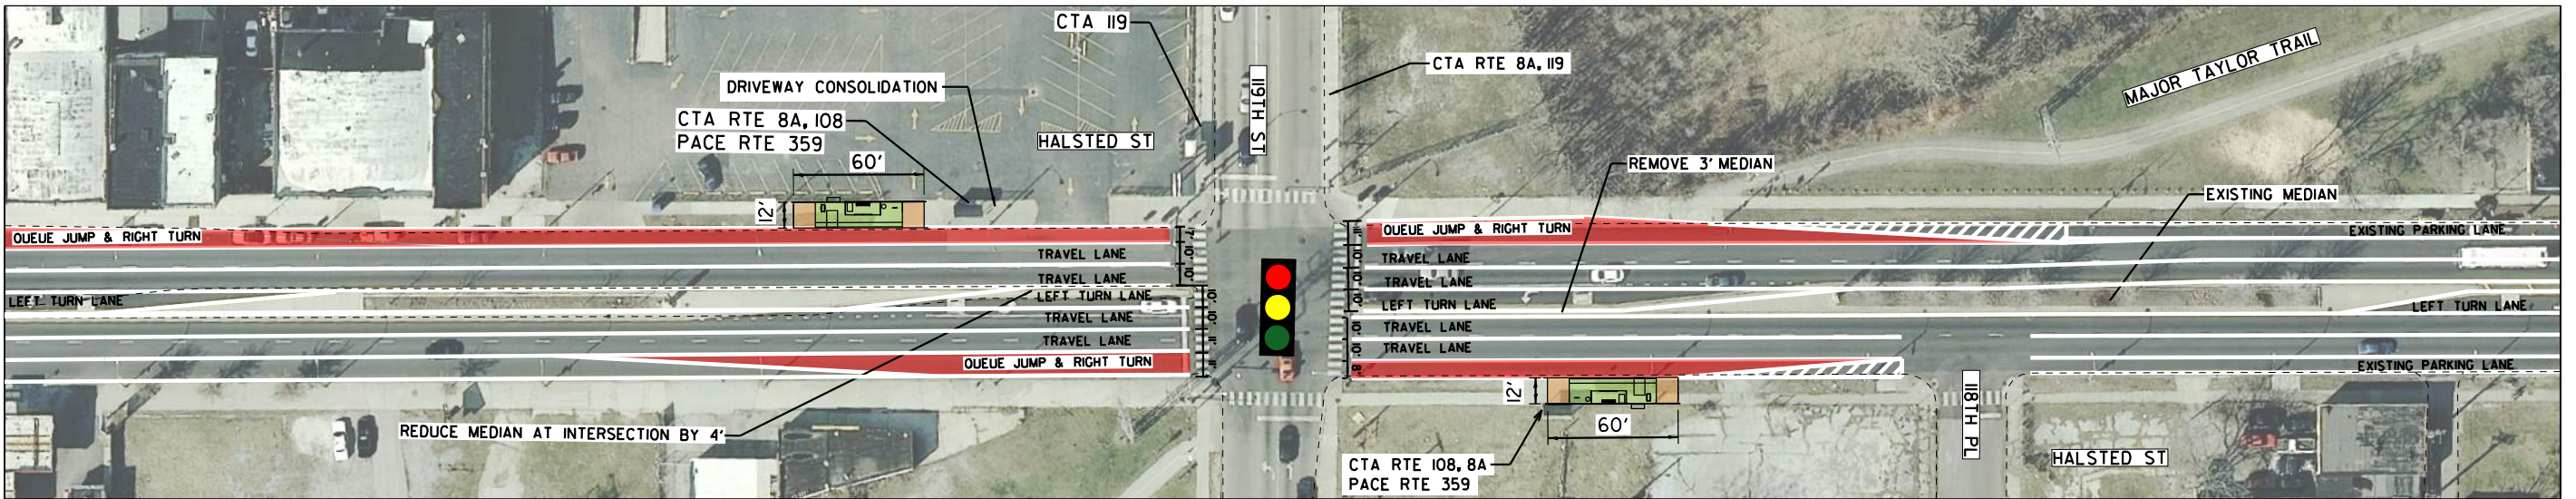

MATCH THIS SHEET

MATCH THIS SHEET

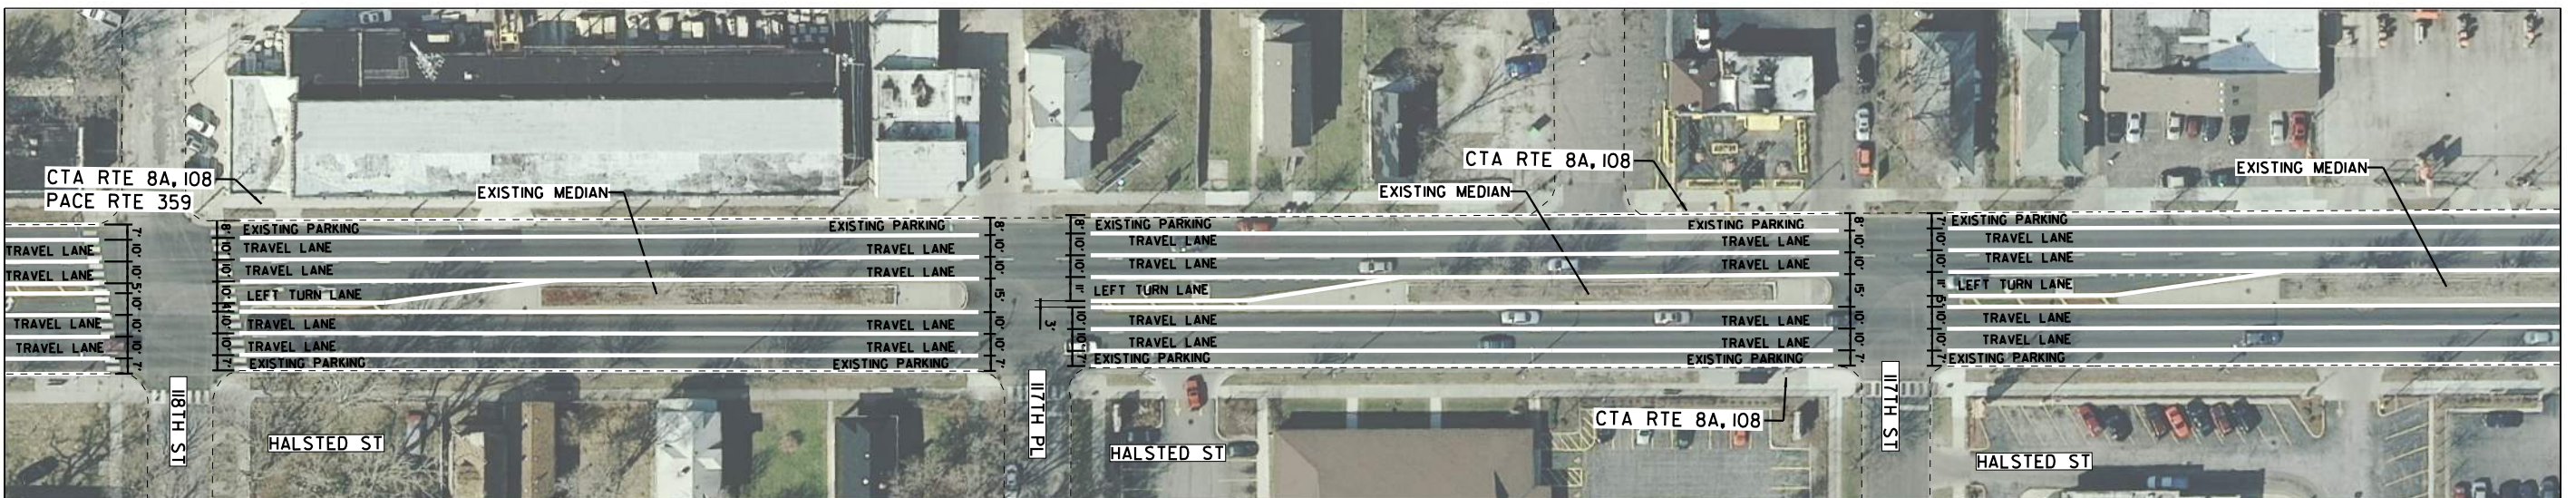


MATCH NEXT SHEET

- LEGEND
- PROPOSED BUS LANE
 - PROPOSED STATION PLATFORM
 - PROPOSED PLATFORM RAMP
 - PROPOSED SIDEWALK
 - EXISTING BIKE LANE

DRAFT FOR REVIEW

	DESIGNED - CEJ DRAWN - CEJ CHECKED - HMK DATE - 04/03/2019	PACE SUBURBAN BUS AND CHICAGO TRANSIT AUTHORITY	HALSTED BUS CORRIDOR - ALTERNATE 1 119TH TO 117TH & HALSTED STREET	F.A. RTE. SECTION COUNTY COOK ILLINOIS FED. AID PROJECT	TOTAL SHEETS 91 SHEET NO. 13 CONTRACT NO.
--	---	---	---	---	---

MATCH PREVIOUS SHEET

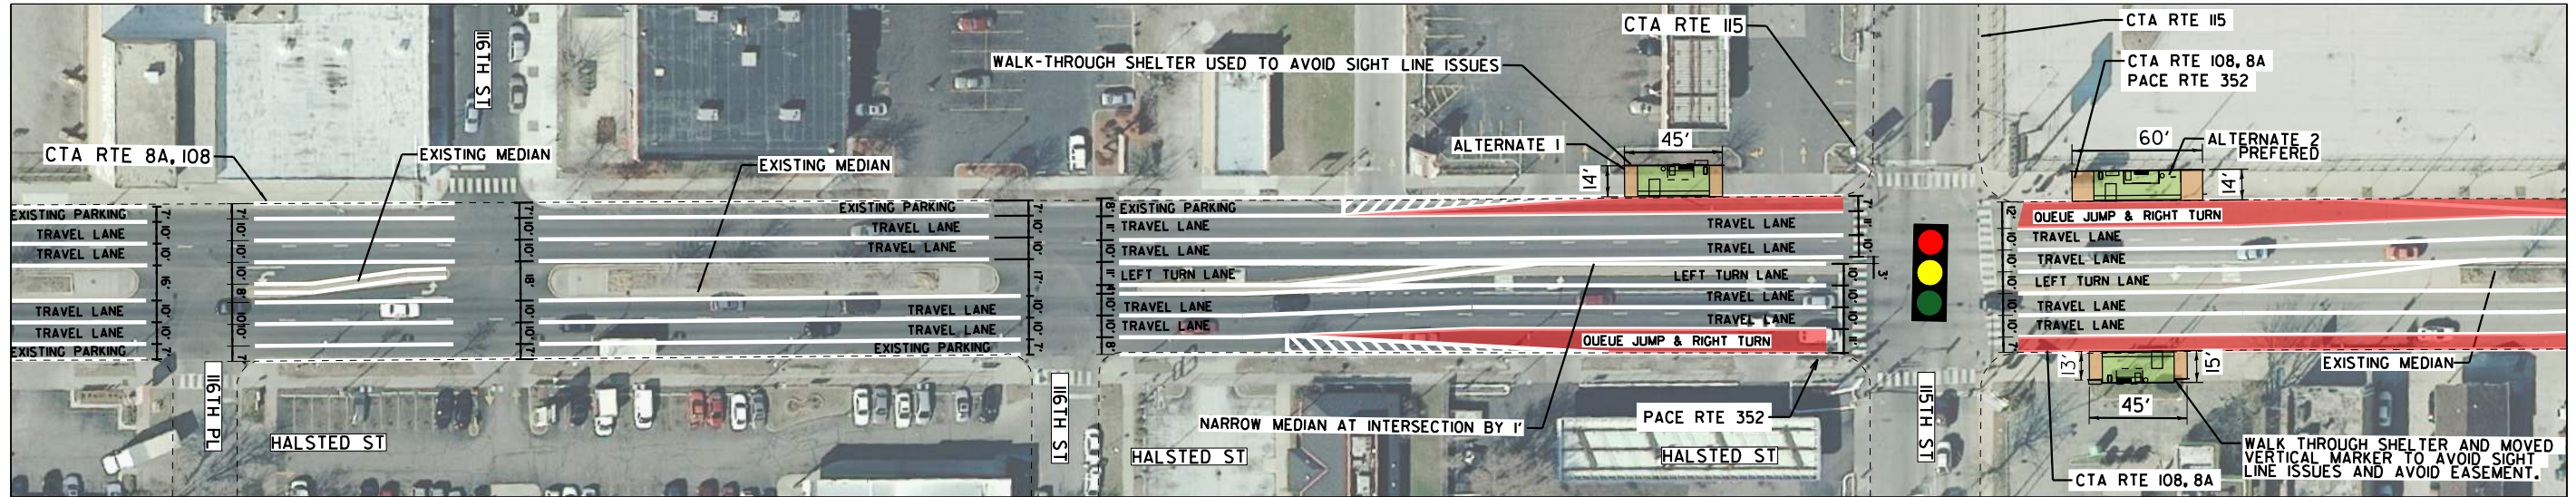

MATCH THIS SHEET

MATCH THIS SHEET



MATCH NEXT SHEET

LEGEND


- PROPOSED BUS LANE
- PROPOSED STATION PLATFORM
- PROPOSED PLATFORM RAMP
- PROPOSED SIDEWALK
- EXISTING BIKE LANE

DRAFT FOR REVIEW

	DESIGNED - CEJ DRAWN - CEJ CHECKED - HMK DATE - 04/03/2019	PACE SUBURBAN BUS AND CHICAGO TRANSIT AUTHORITY	HALSTED BUS CORRIDOR - ALTERNATE 1 116TH TO 113TH & HALSTED STREET SCALE: 1" = 80'	<table border="1" style="width: 100%; border-collapse: collapse;"> <tr> <th style="width: 10%;">F.A. RTE.</th> <th style="width: 10%;">SECTION</th> <th style="width: 10%;">COUNTY</th> <th style="width: 10%;">TOTAL SHEETS</th> <th style="width: 10%;">SHEET NO.</th> </tr> <tr> <td></td> <td></td> <td>COOK</td> <td>91</td> <td>14</td> </tr> <tr> <td colspan="5" style="text-align: center;">CONTRACT NO.</td> </tr> <tr> <td colspan="5" style="text-align: center;">ILLINOIS FED. AID PROJECT</td> </tr> </table>	F.A. RTE.	SECTION	COUNTY	TOTAL SHEETS	SHEET NO.			COOK	91	14	CONTRACT NO.					ILLINOIS FED. AID PROJECT				
F.A. RTE.	SECTION	COUNTY	TOTAL SHEETS	SHEET NO.																				
		COOK	91	14																				
CONTRACT NO.																								
ILLINOIS FED. AID PROJECT																								




MATCH PREVIOUS SHEET

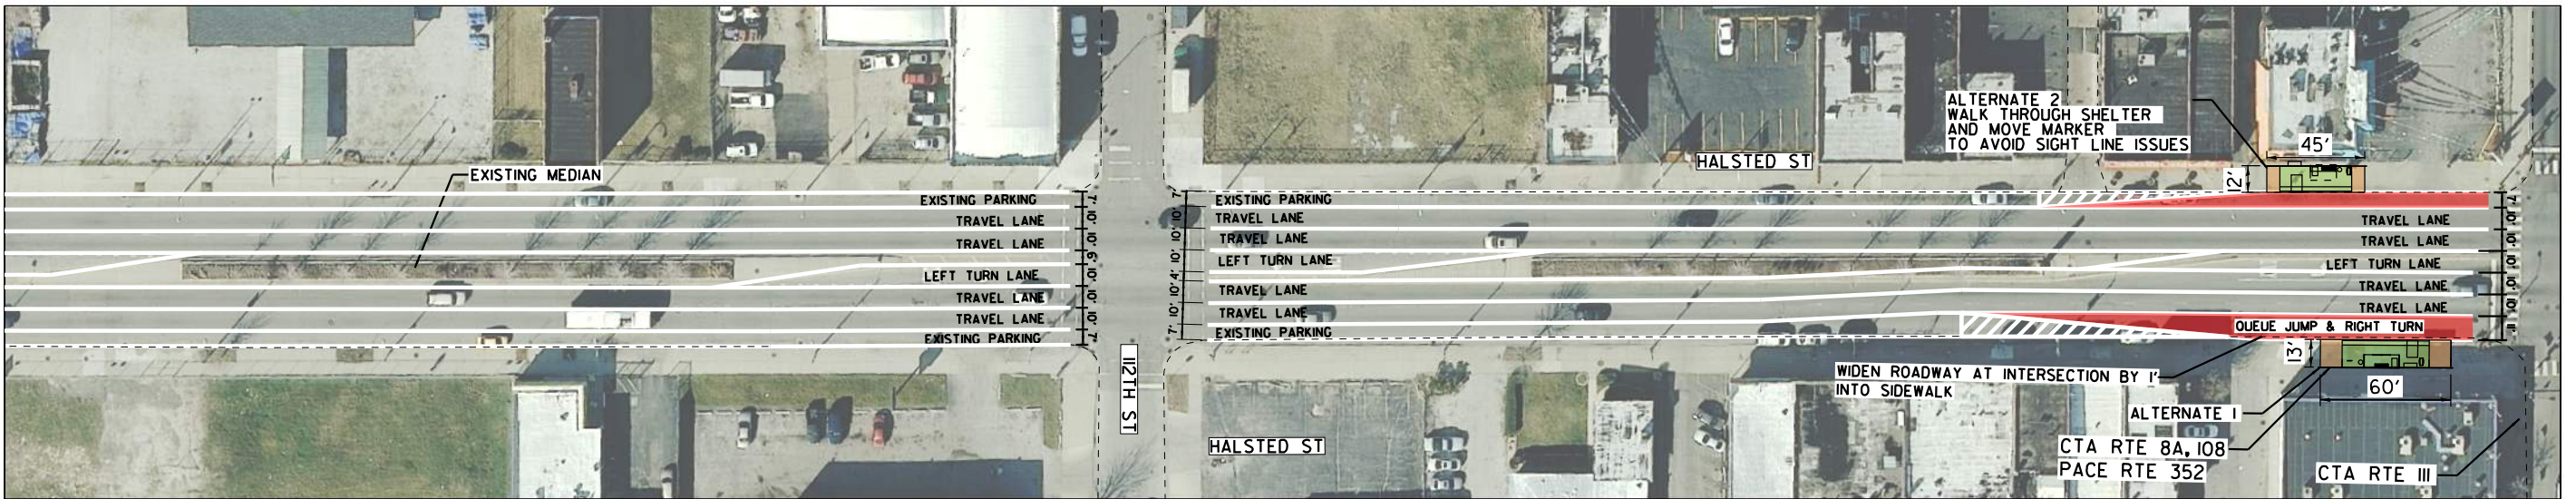

MATCH THIS SHEET

MATCH THIS SHEET

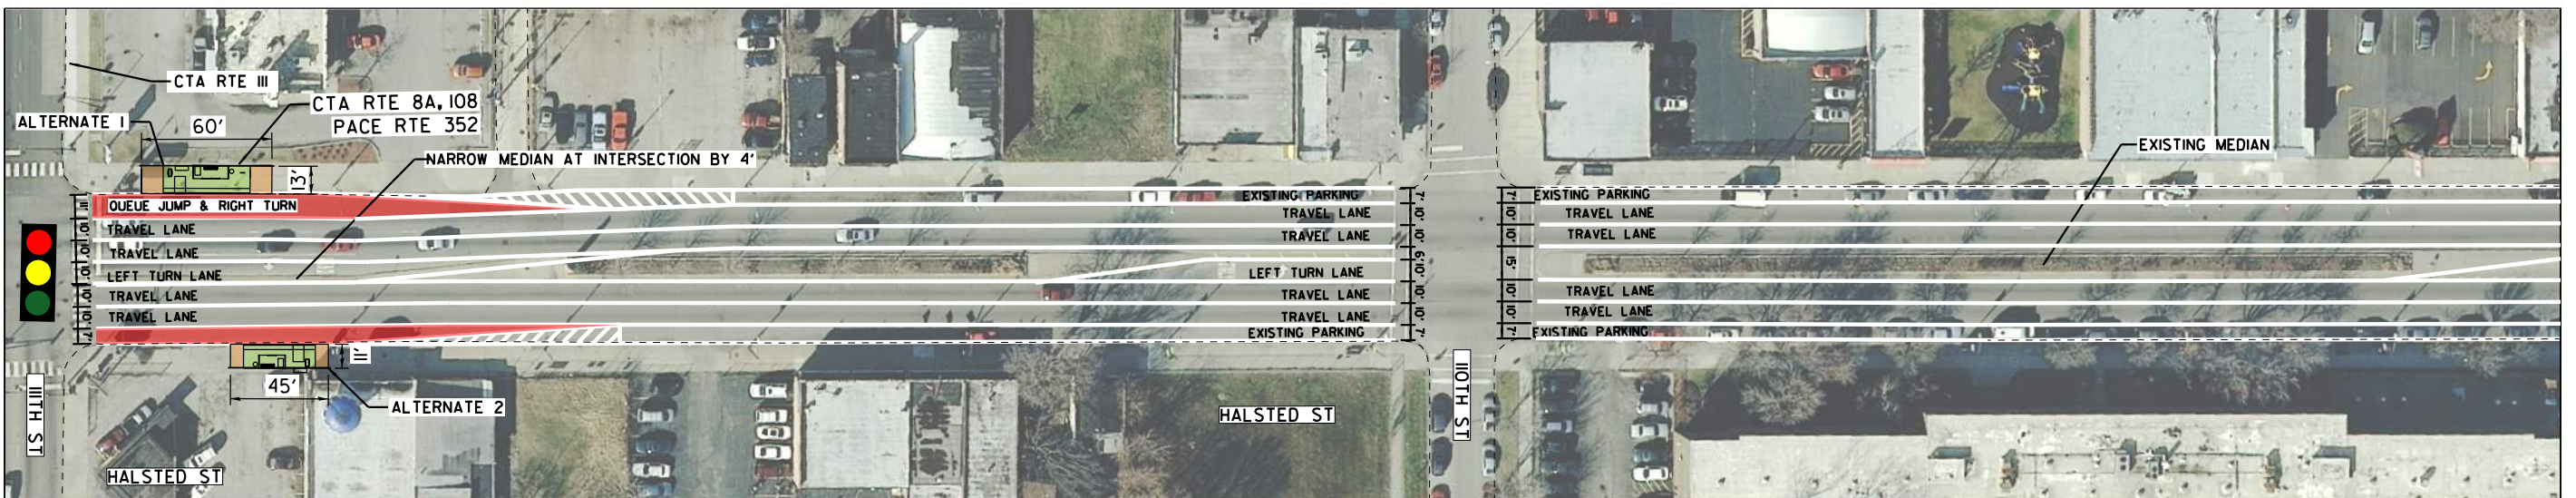

MATCH NEXT SHEET

LEGEND

 PROPOSED BUS LANE	 PROPOSED STATION PLATFORM	 PROPOSED PLATFORM RAMP
 PROPOSED SIDEWALK	 EXISTING BIKE LANE	

DRAFT FOR REVIEW

	DESIGNED - CEJ DRAWN - CEJ CHECKED - HMK DATE - 04/03/2019	PACE SUBURBAN BUS AND CHICAGO TRANSIT AUTHORITY	HALSTED BUS CORRIDOR - ALTERNATE 1 112TH TO 110TH & HALSTED STREET SCALE: 1" = 80'	F.A. RTE. SECTION COUNTY COOK ILLINOIS FED. AID PROJECT	TOTAL SHEETS 91 SHEET NO. 15 CONTRACT NO.
--	---	---	--	---	---




MATCH PREVIOUS SHEET



MATCH THIS SHEET

MATCH THIS SHEET

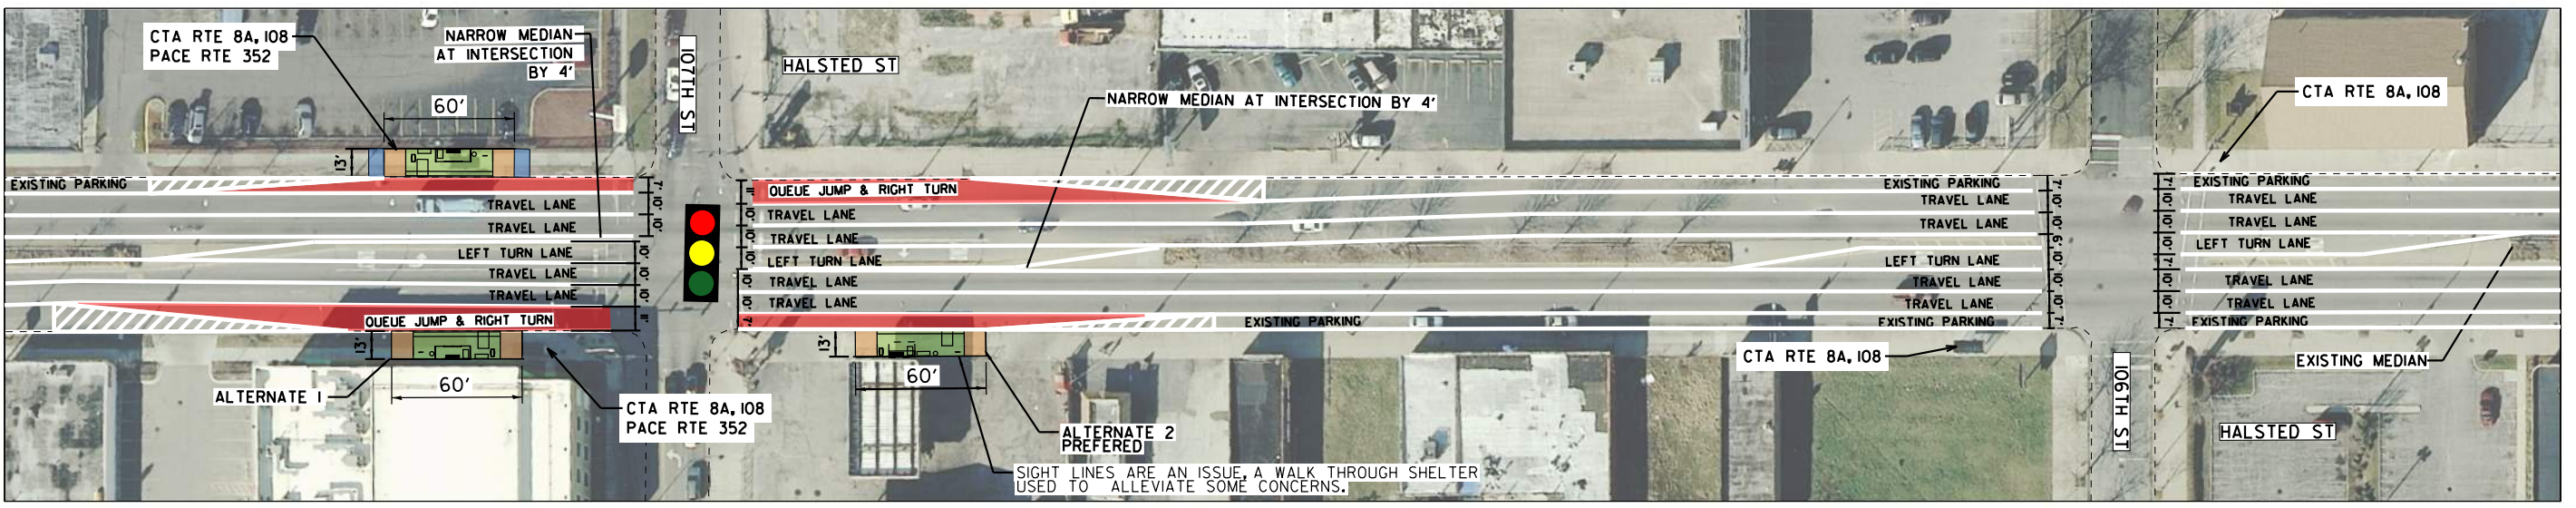

MATCH NEXT SHEET

LEGEND

 PROPOSED BUS LANE	 PROPOSED STATION PLATFORM	 PROPOSED PLATFORM RAMP
 PROPOSED SIDEWALK	 EXISTING BIKE LANE	

DRAFT FOR REVIEW


	DESIGNED - CEJ DRAWN - CEJ CHECKED - HMK DATE - 04/03/2019	PACE SUBURBAN BUS AND CHICAGO TRANSIT AUTHORITY	HALSTED BUS CORRIDOR - ALTERNATE 1 109TH TO 106TH & HALSTED STREET SCALE: 1" = 80'	F.A. RTE. _____ SECTION _____ COUNTY _____ COOK ILLINOIS FED. AID PROJECT	TOTAL SHEETS 91 SHEET NO. 16 CONTRACT NO. _____
--	---	---	--	---	---

MATCH PREVIOUS SHEET



MATCH THIS SHEET

MATCH THIS SHEET

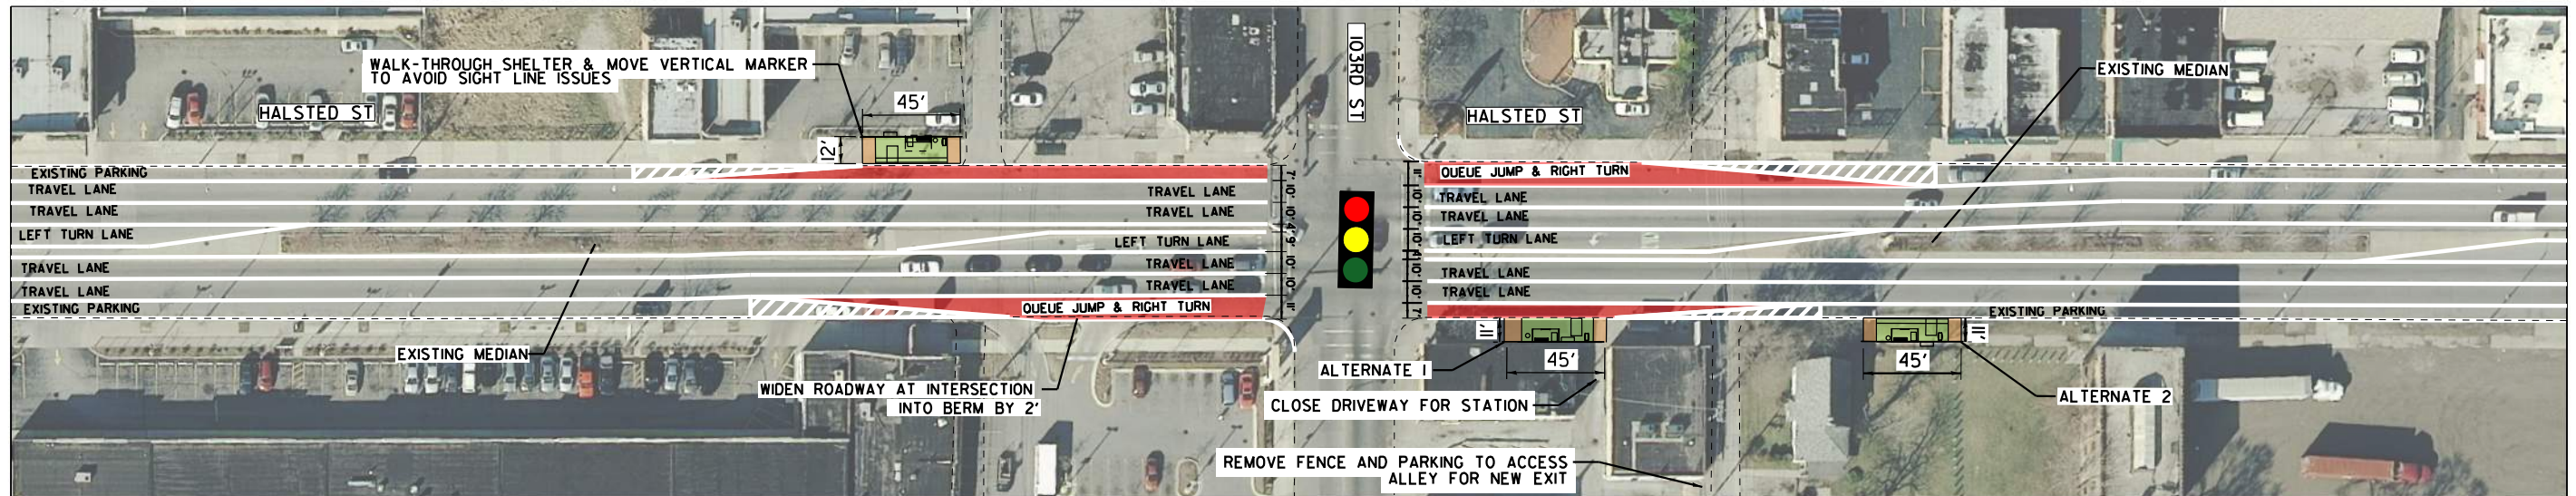

MATCH NEXT SHEET

LEGEND


- PROPOSED BUS LANE
- PROPOSED STATION PLATFORM
- PROPOSED PLATFORM RAMP
- PROPOSED SIDEWALK
- EXISTING BIKE LANE

DRAFT FOR REVIEW

	DESIGNED - CEJ DRAWN - CEJ CHECKED - HMK DATE - 04/03/2019	PACE SUBURBAN BUS AND CHICAGO TRANSIT AUTHORITY	HALSTED BUS CORRIDOR - ALTERNATE 1 105TH TO 103RD & HALSTED STREET SCALE: 1" = 80'	F.A. RTÉ. SECTION COUNTY COOK ILLINOIS FED. AID PROJECT	TOTAL SHEETS 91 SHEET NO. 17 CONTRACT NO.
--	---	---	--	---	---




MATCH PREVIOUS SHEET

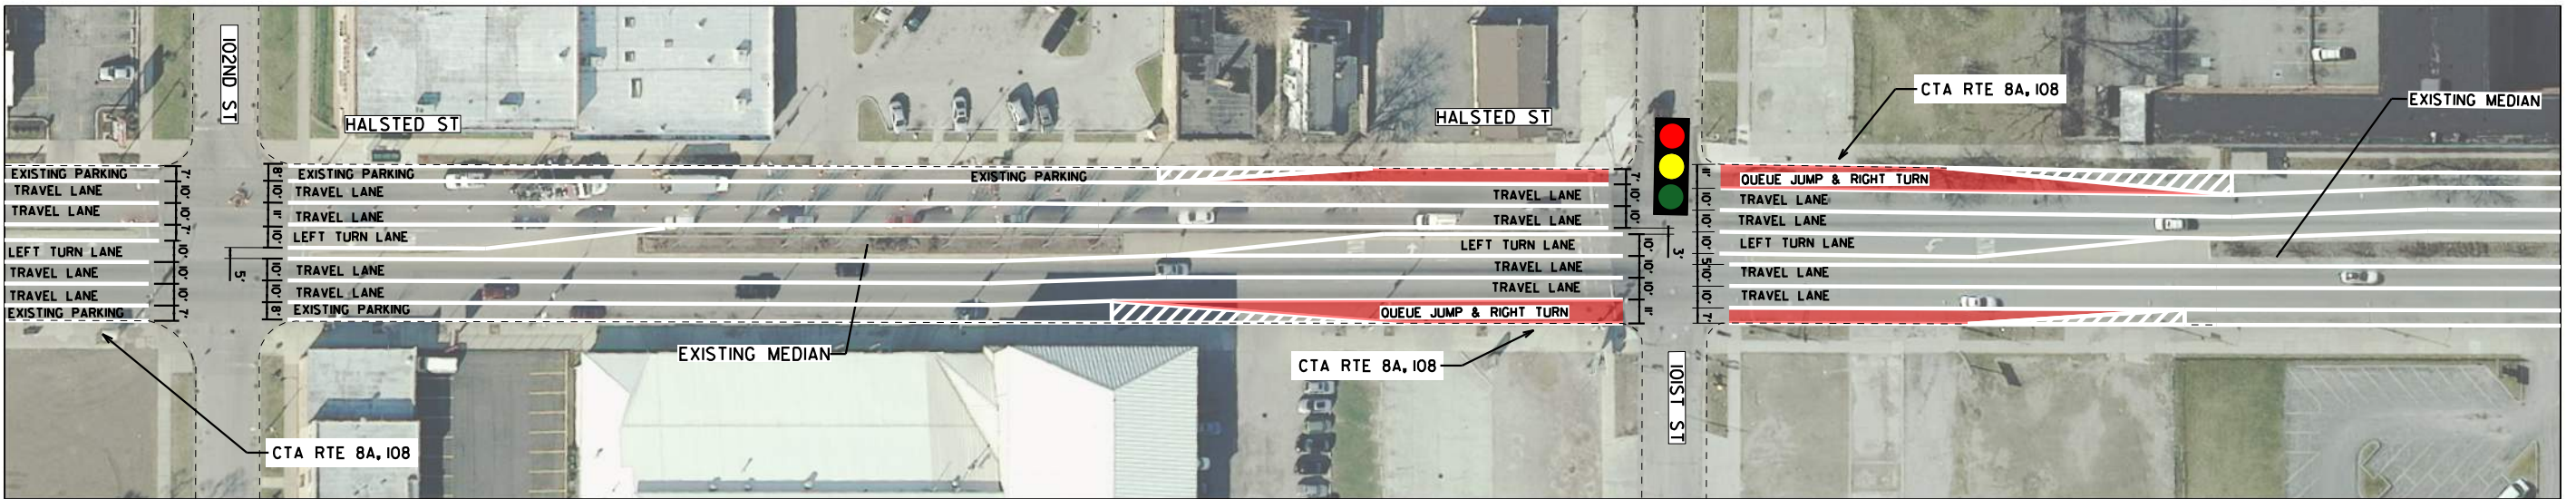

MATCH THIS SHEET

MATCH THIS SHEET

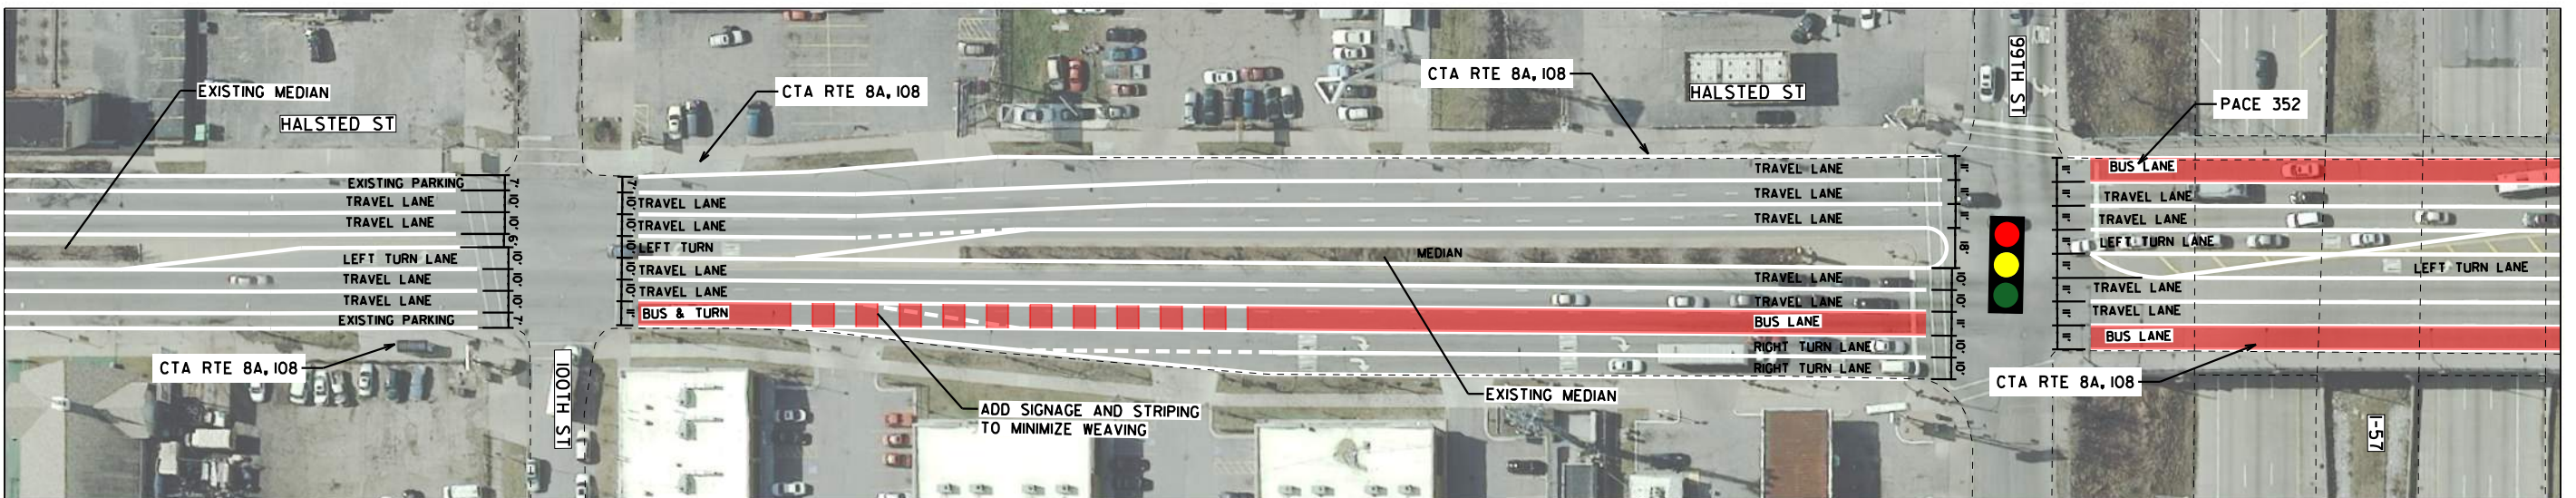

MATCH NEXT SHEET

LEGEND

 PROPOSED BUS LANE	 PROPOSED STATION PLATFORM	 PROPOSED PLATFORM RAMP
 PROPOSED SIDEWALK	 EXISTING BIKE LANE	


DRAFT FOR REVIEW

	DESIGNED - CEJ	PACE SUBURBAN BUS AND CHICAGO TRANSIT AUTHORITY	HALSTED BUS CORRIDOR - ALTERNATE 1 102ND TO 99TH & HALSTED STREET	F.A. RTE.	SECTION	COUNTY	TOTAL SHEETS	SHEET NO.
	DRAWN - CEJ					COOK	91	18
	CHECKED - HMK					CONTRACT NO.		
	DATE - 04/03/2019					ILLINOIS FED. AID PROJECT		




SOUTH HALSTED

Bus Corridor Enhancement Project

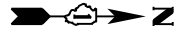


MATCH PREVIOUS SHEET

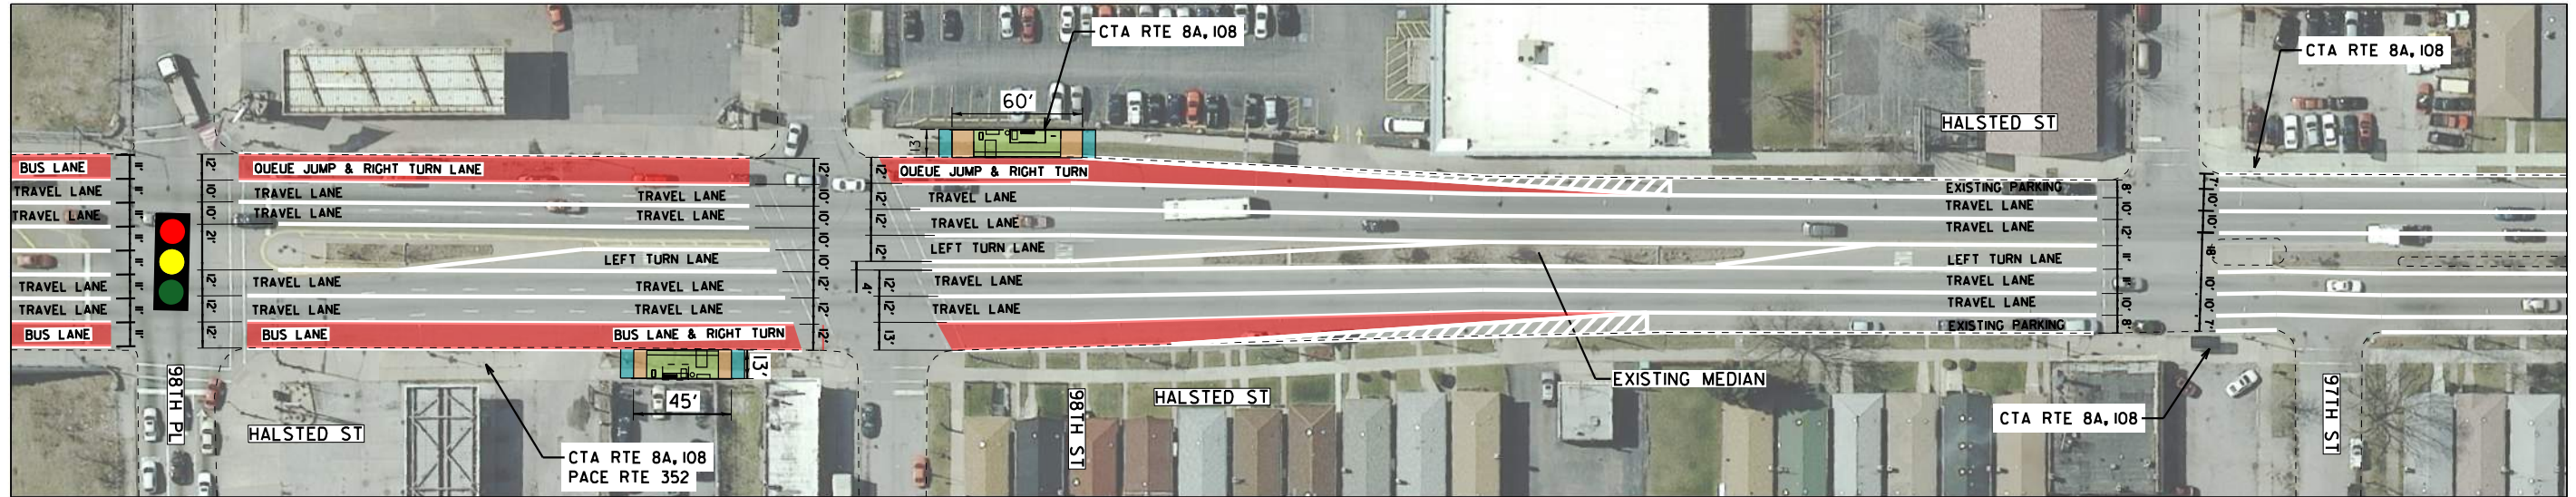

MATCH THIS SHEET

MATCH THIS SHEET

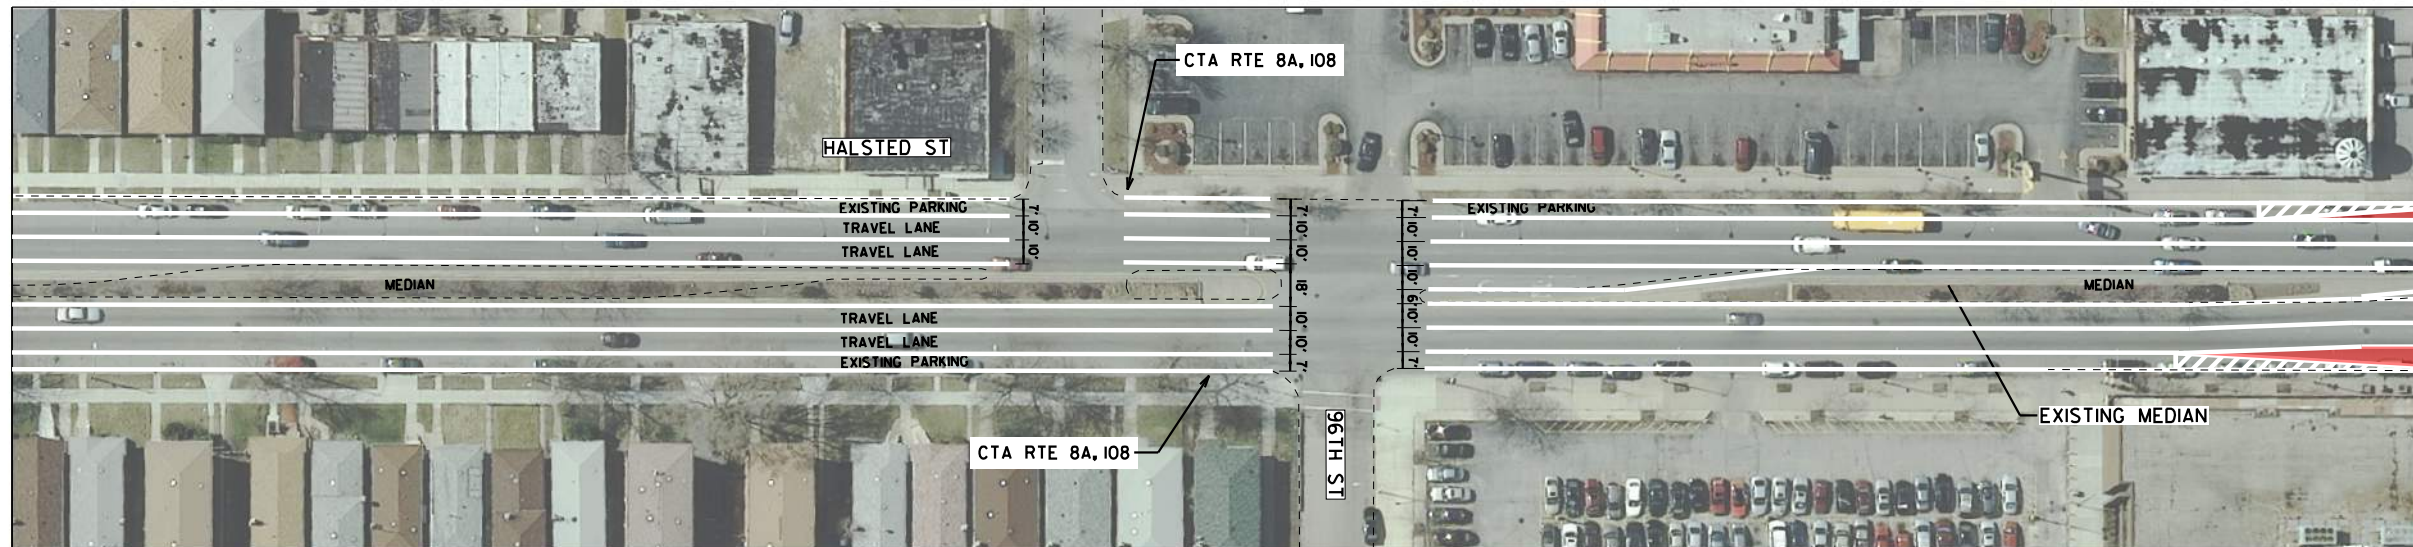

MATCH NEXT SHEET

LEGEND


- PROPOSED BUS LANE
- PROPOSED STATION PLATFORM
- PROPOSED PLATFORM RAMP
- PROPOSED SIDEWALK
- EXISTING BIKE LANE

DRAFT FOR REVIEW

	DESIGNED - CEJ DRAWN - CEJ CHECKED - HMK DATE - 04/03/2019	PACE SUBURBAN BUS AND CHICAGO TRANSIT AUTHORITY	HALSTED BUS CORRIDOR - ALTERNATE 1 98TH TO 96TH & HALSTED STREET SCALE: 1" = 80'	<table border="1" style="width: 100%; border-collapse: collapse;"> <tr> <th style="width: 10%;">F.A. RTE.</th> <th style="width: 10%;">SECTION</th> <th style="width: 10%;">COUNTY</th> <th style="width: 10%;">TOTAL SHEETS</th> <th style="width: 10%;">SHEET NO.</th> </tr> <tr> <td></td> <td></td> <td>COOK</td> <td>91</td> <td>19</td> </tr> <tr> <td colspan="5" style="text-align: center;">CONTRACT NO.</td> </tr> <tr> <td colspan="5" style="text-align: center;">ILLINOIS FED. AID PROJECT</td> </tr> </table>	F.A. RTE.	SECTION	COUNTY	TOTAL SHEETS	SHEET NO.			COOK	91	19	CONTRACT NO.					ILLINOIS FED. AID PROJECT				
F.A. RTE.	SECTION	COUNTY	TOTAL SHEETS	SHEET NO.																				
		COOK	91	19																				
CONTRACT NO.																								
ILLINOIS FED. AID PROJECT																								

MATCH PREVIOUS SHEET

MATCH NEXT SHEET

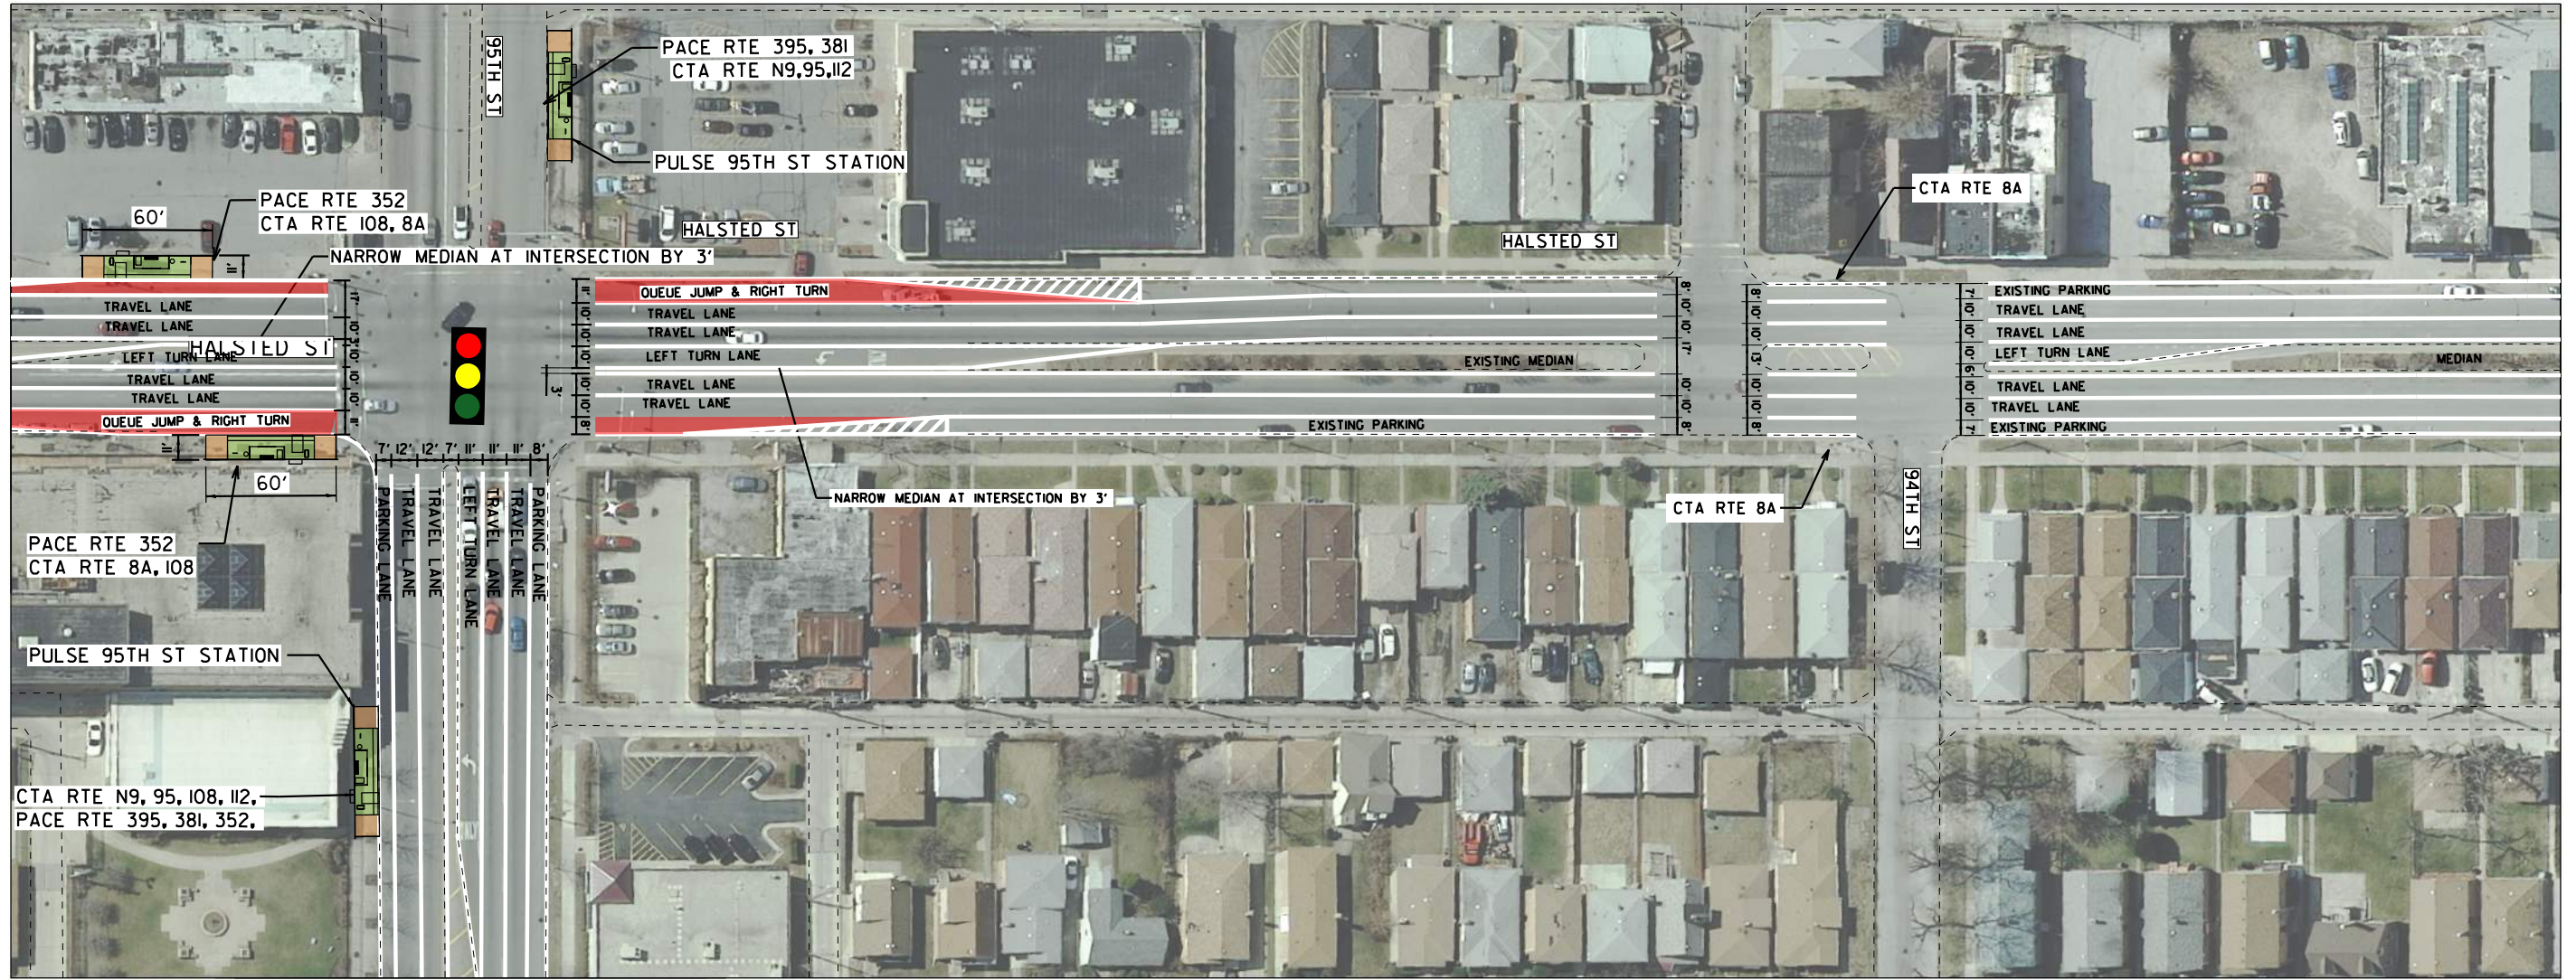


MATCH SHEET 26

LEGEND

- PROPOSED BUS LANE
- PROPOSED STATION PLATFORM
- PROPOSED PLATFORM RAMP
- PROPOSED SIDEWALK
- EXISTING BIKE LANE

DRAFT FOR REVIEW

	DESIGNED - CEJ DRAWN - CEJ CHECKED - HMK DATE - 04/03/2019	PACE SUBURBAN BUS AND CHICAGO TRANSIT AUTHORITY	HALSTED BUS CORRIDOR - ALTERNATE 1 95TH TO 94TH & HALSTED STREET SCALE: 1" = 80'	<table border="1" style="width: 100%; border-collapse: collapse;"> <tr> <th style="font-size: 8px;">F.A. RTE.</th> <th style="font-size: 8px;">SECTION</th> <th style="font-size: 8px;">COUNTY</th> <th style="font-size: 8px;">TOTAL SHEETS</th> <th style="font-size: 8px;">SHEET NO.</th> </tr> <tr> <td></td> <td></td> <td>COOK</td> <td>91</td> <td>20</td> </tr> <tr> <td colspan="5" style="text-align: center; font-size: 8px;">CONTRACT NO.</td> </tr> <tr> <td colspan="5" style="text-align: center; font-size: 8px;">ILLINOIS FED. AID PROJECT</td> </tr> </table>	F.A. RTE.	SECTION	COUNTY	TOTAL SHEETS	SHEET NO.			COOK	91	20	CONTRACT NO.					ILLINOIS FED. AID PROJECT				
F.A. RTE.	SECTION	COUNTY	TOTAL SHEETS	SHEET NO.																				
		COOK	91	20																				
CONTRACT NO.																								
ILLINOIS FED. AID PROJECT																								

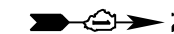


MATCH PREVIOUS SHEET



MATCH THIS SHEET

MATCH THIS SHEET

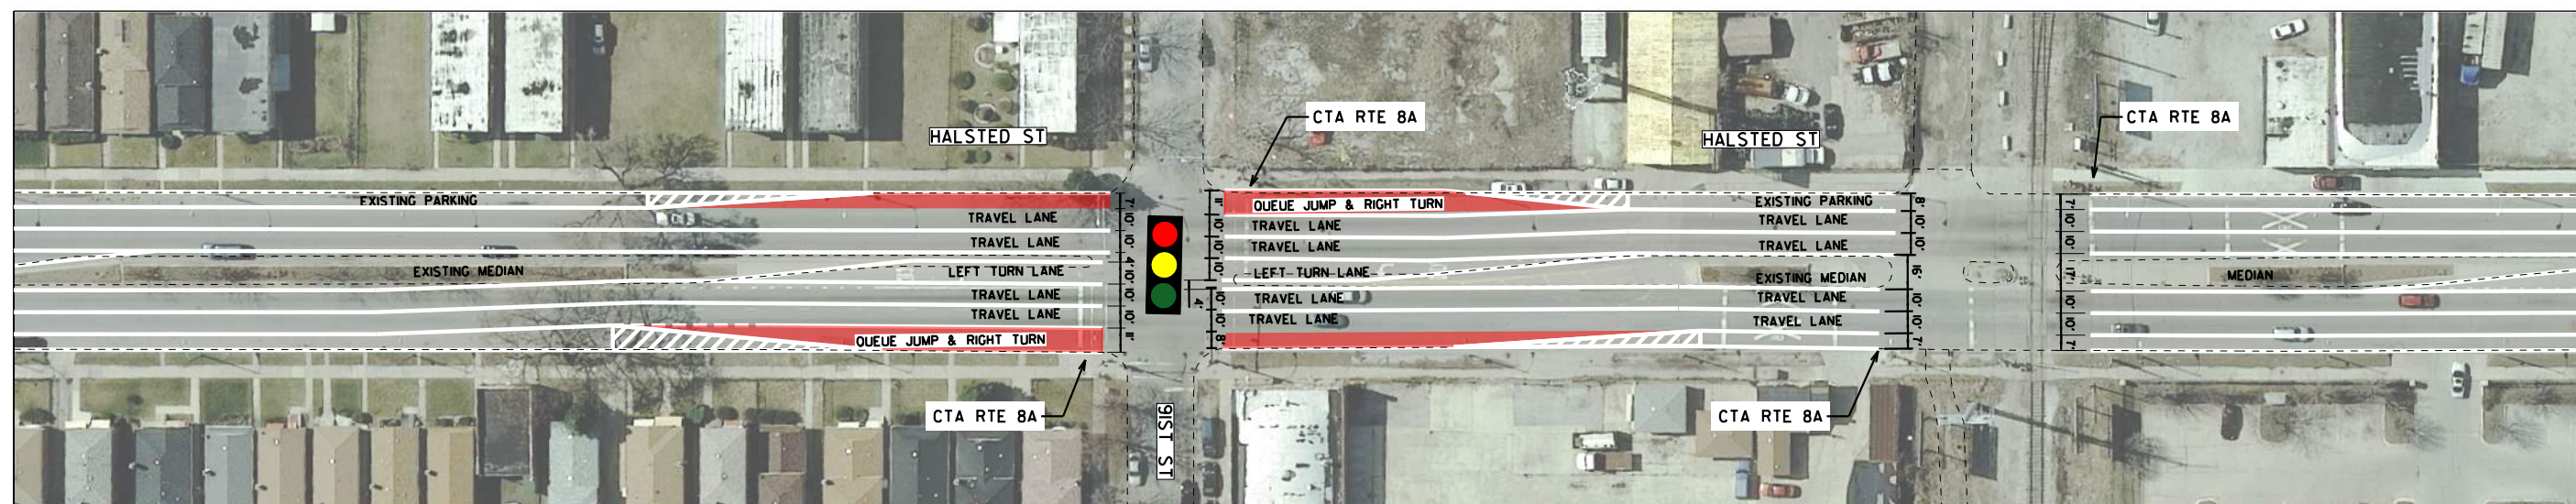

MATCH NEXT SHEET

LEGEND

- PROPOSED BUS LANE
- PROPOSED STATION PLATFORM
- PROPOSED PLATFORM RAMP
- PROPOSED SIDEWALK
- EXISTING BIKE LANE

DRAFT FOR REVIEW


	DESIGNED - CEJ DRAWN - CEJ CHECKED - HMK DATE - 04/03/2019	PACE SUBURBAN BUS AND CHICAGO TRANSIT AUTHORITY	HALSTED BUS CORRIDOR - ALTERNATE 1 93RD TO 91ST & HALSTED STREET SCALE: 1" = 80'	F.A. RTÉ. SECTION COUNTY COOK ILLINOIS FED. AID PROJECT	TOTAL SHEETS 91 SHEET NO. 21 CONTRACT NO.
--	---	---	--	---	---

MATCH PREVIOUS SHEET



MATCH THIS SHEET

MATCH THIS SHEET

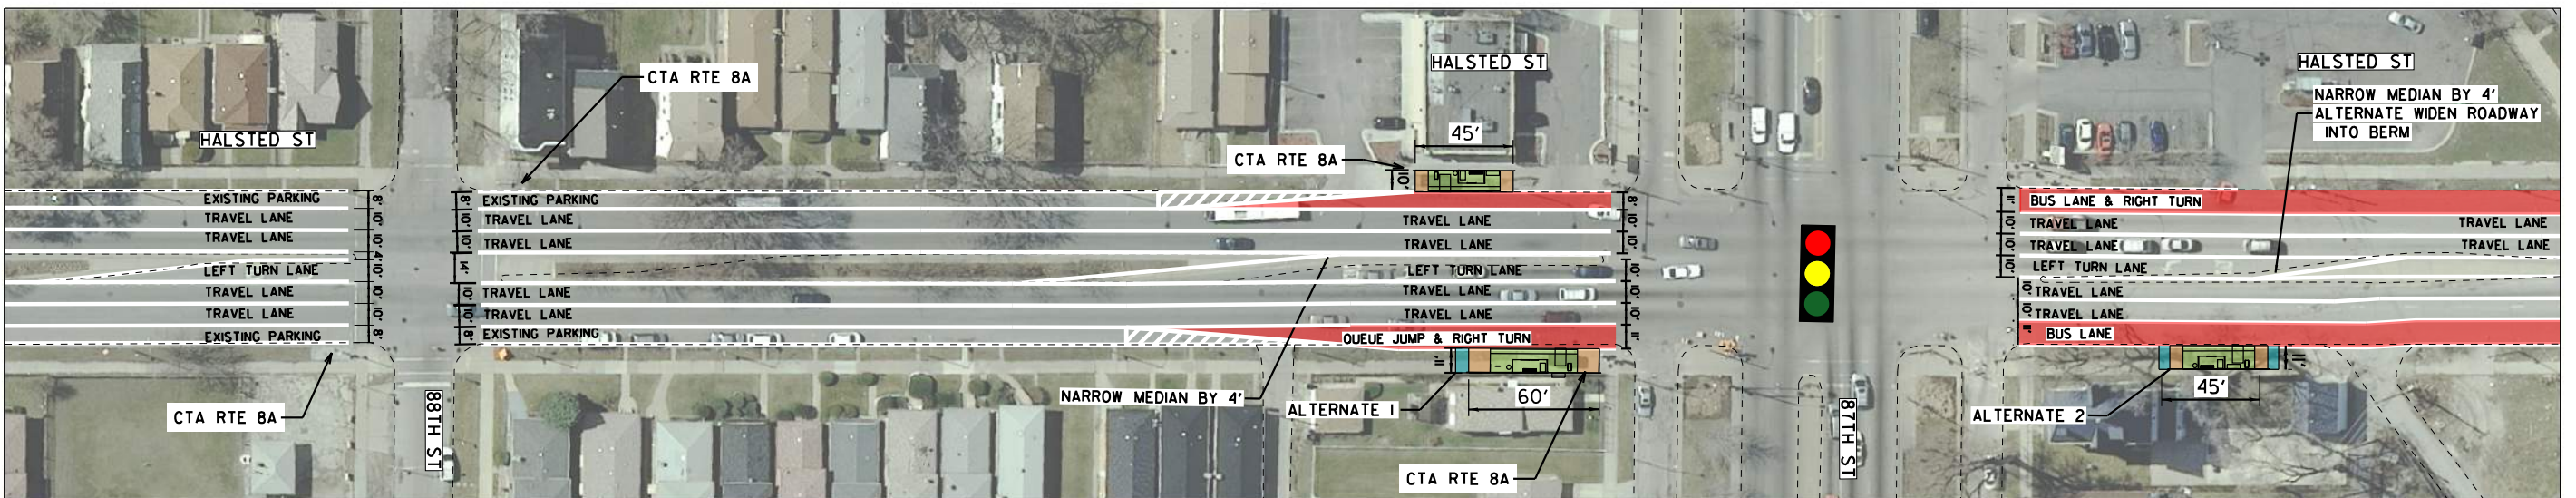

MATCH NEXT SHEET

LEGEND

 PROPOSED BUS LANE	 PROPOSED STATION PLATFORM	 PROPOSED PLATFORM RAMP
 PROPOSED SIDEWALK	 EXISTING BIKE LANE	

DRAFT FOR REVIEW


	DESIGNED - CEJ		PACE SUBURBAN BUS AND CHICAGO TRANSIT AUTHORITY	HALSTED BUS CORRIDOR - ALTERNATE 1 90TH TO 87TH & HALSTED STREET	F.A. RTE.	SECTION	COUNTY	TOTAL SHEETS	SHEET NO.
	DRAWN - CEJ						COOK	91	22
	CHECKED - HMK						CONTRACT NO.		
	DATE - 04/03/2019			SCALE: 1" = 80'			ILLINOIS FED. AID PROJECT		

MATCH PREVIOUS SHEET



MATCH THIS SHEET

MATCH THIS SHEET

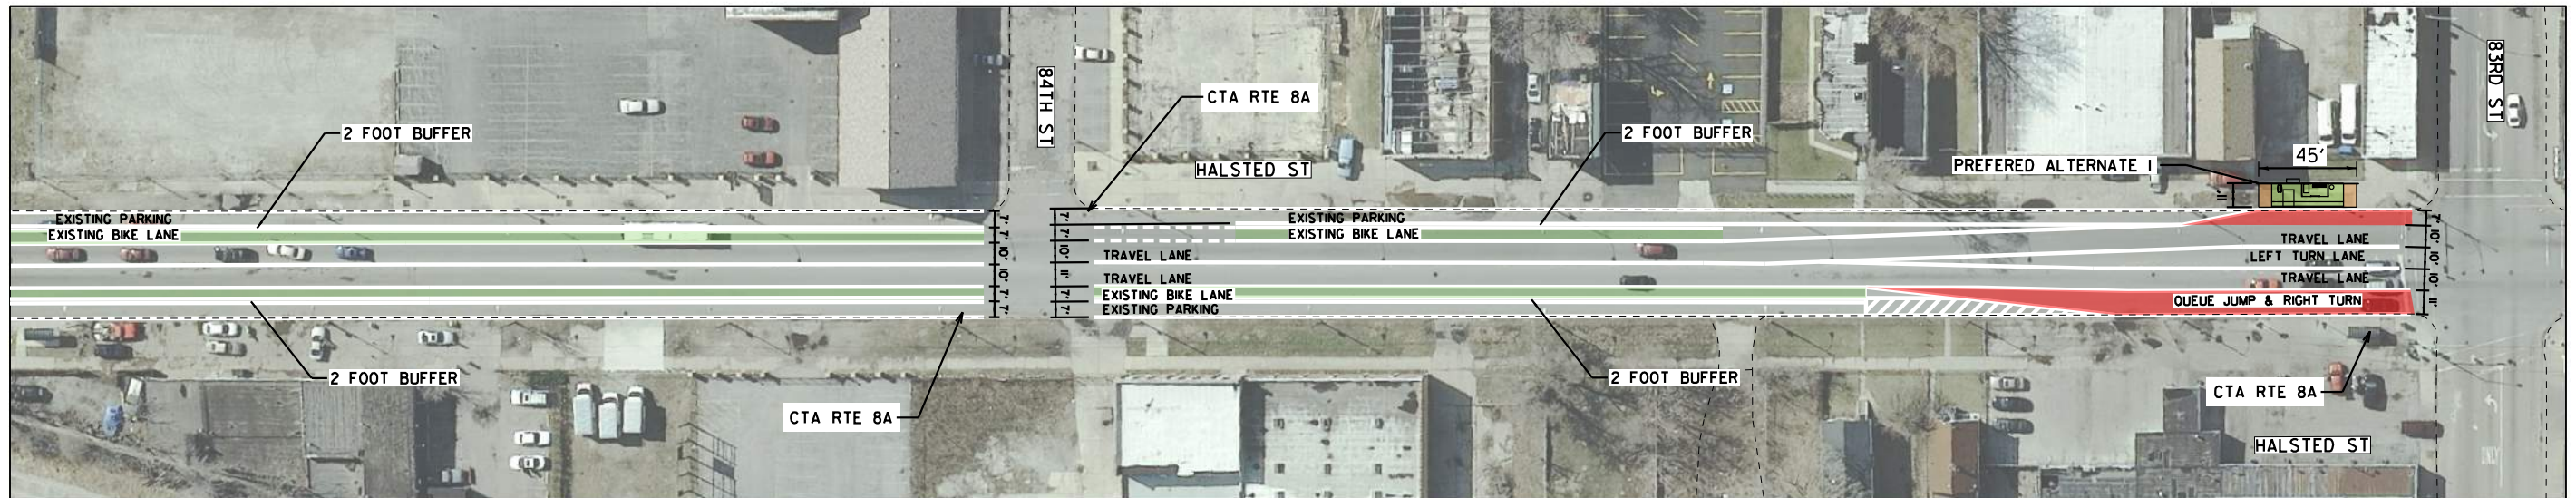

MATCH NEXT SHEET

LEGEND


- PROPOSED BUS LANE
- PROPOSED STATION PLATFORM
- PROPOSED PLATFORM RAMP
- PROPOSED SIDEWALK
- EXISTING BIKE LANE

DRAFT FOR REVIEW

	DESIGNED - CEJ DRAWN - CEJ CHECKED - HMK DATE - 04/03/2019	PACE SUBURBAN BUS AND CHICAGO TRANSIT AUTHORITY	HALSTED BUS CORRIDOR - ALTERNATE 1 VINCENNES TO 83RD & HALSTED STREET SCALE: 1" = 80'	<table border="1" style="width: 100%; border-collapse: collapse;"> <tr> <td style="width: 10%;">F.A. RTE.</td> <td style="width: 10%;">SECTION</td> <td style="width: 10%;">COUNTY</td> <td style="width: 10%;">TOTAL SHEETS</td> <td style="width: 10%;">SHEET NO.</td> </tr> <tr> <td></td> <td></td> <td>COOK</td> <td>91</td> <td>23</td> </tr> <tr> <td colspan="5" style="text-align: center;">CONTRACT NO.</td> </tr> <tr> <td colspan="5" style="text-align: center;">ILLINOIS FED. AID PROJECT</td> </tr> </table>	F.A. RTE.	SECTION	COUNTY	TOTAL SHEETS	SHEET NO.			COOK	91	23	CONTRACT NO.					ILLINOIS FED. AID PROJECT				
F.A. RTE.	SECTION	COUNTY	TOTAL SHEETS	SHEET NO.																				
		COOK	91	23																				
CONTRACT NO.																								
ILLINOIS FED. AID PROJECT																								




MATCH PREVIOUS SHEET

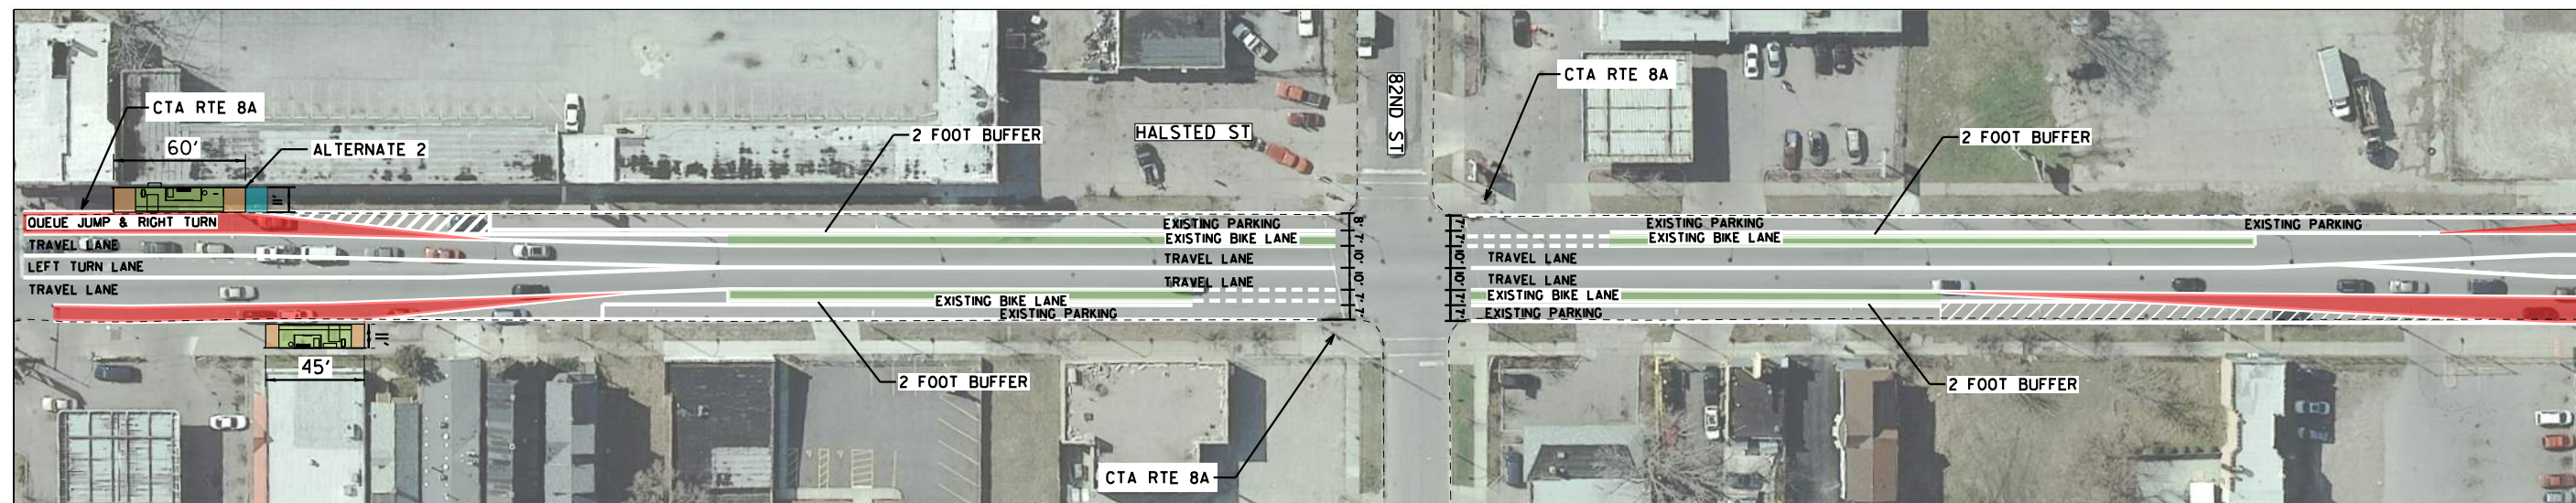

MATCH THIS SHEET

MATCH THIS SHEET

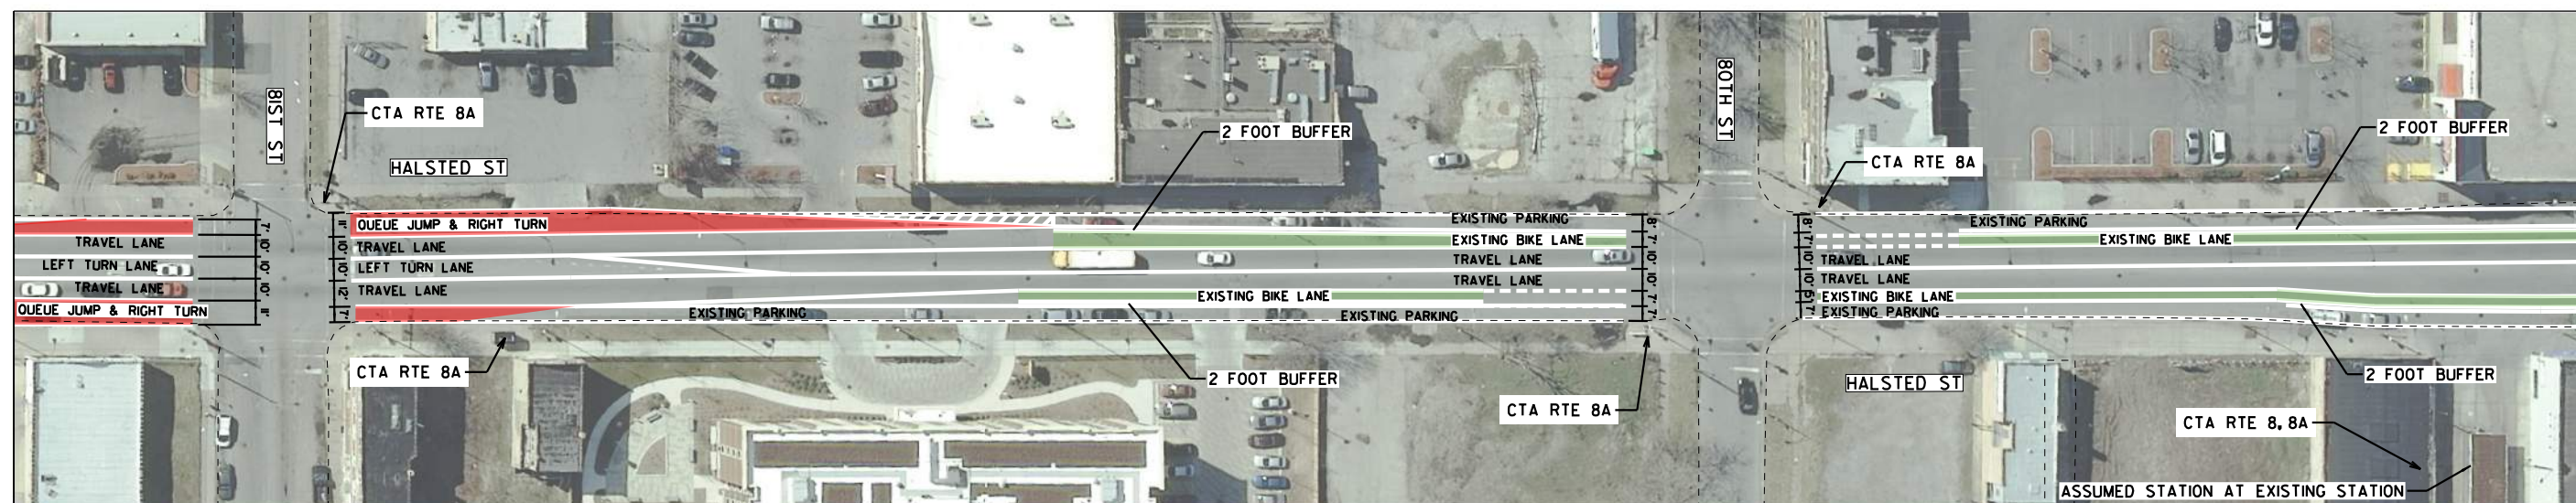


MATCH NEXT SHEET

LEGEND

- PROPOSED BUS LANE
- PROPOSED STATION PLATFORM
- PROPOSED PLATFORM RAMP
- PROPOSED SIDEWALK
- EXISTING BIKE LANE

DRAFT FOR REVIEW

	DESIGNED - CEJ DRAWN - CEJ CHECKED - HMK DATE - 04/03/2019	PACE SUBURBAN BUS AND CHICAGO TRANSIT AUTHORITY	HALSTED BUS CORRIDOR - ALTERNATE 1 82ND TO 80TH & HALSTED STREET SCALE: 1" = 80'	F.A. RTÉ. SECTION COUNTY COOK ILLINOIS FED. AID PROJECT	TOTAL SHEETS 91 SHEET NO. 24 CONTRACT NO.
--	---	---	--	---	---

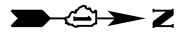

MATCH PREVIOUS SHEET



MATCH SHEET 29

LEGEND


- PROPOSED BUS LANE
- PROPOSED STATION PLATFORM
- PROPOSED PLATFORM RAMP
- PROPOSED SIDEWALK
- EXISTING BIKE LANE

DRAFT FOR REVIEW

	DESIGNED - CEJ DRAWN - CEJ CHECKED - HMK DATE - 04/03/2019	PACE SUBURBAN BUS AND CHICAGO TRANSIT AUTHORITY	HALSTED BUS CORRIDOR - ALTERNATE 1 79TH & HALSTED STREET	F.A. RTÉ. SECTION COUNTY COOK CONTRACT NO.	TOTAL SHEETS 91 SHEET NO. 25
			SCALE: 1" = 80'	ILLINOIS FED. AID PROJECT	




MATCH SHEET 20

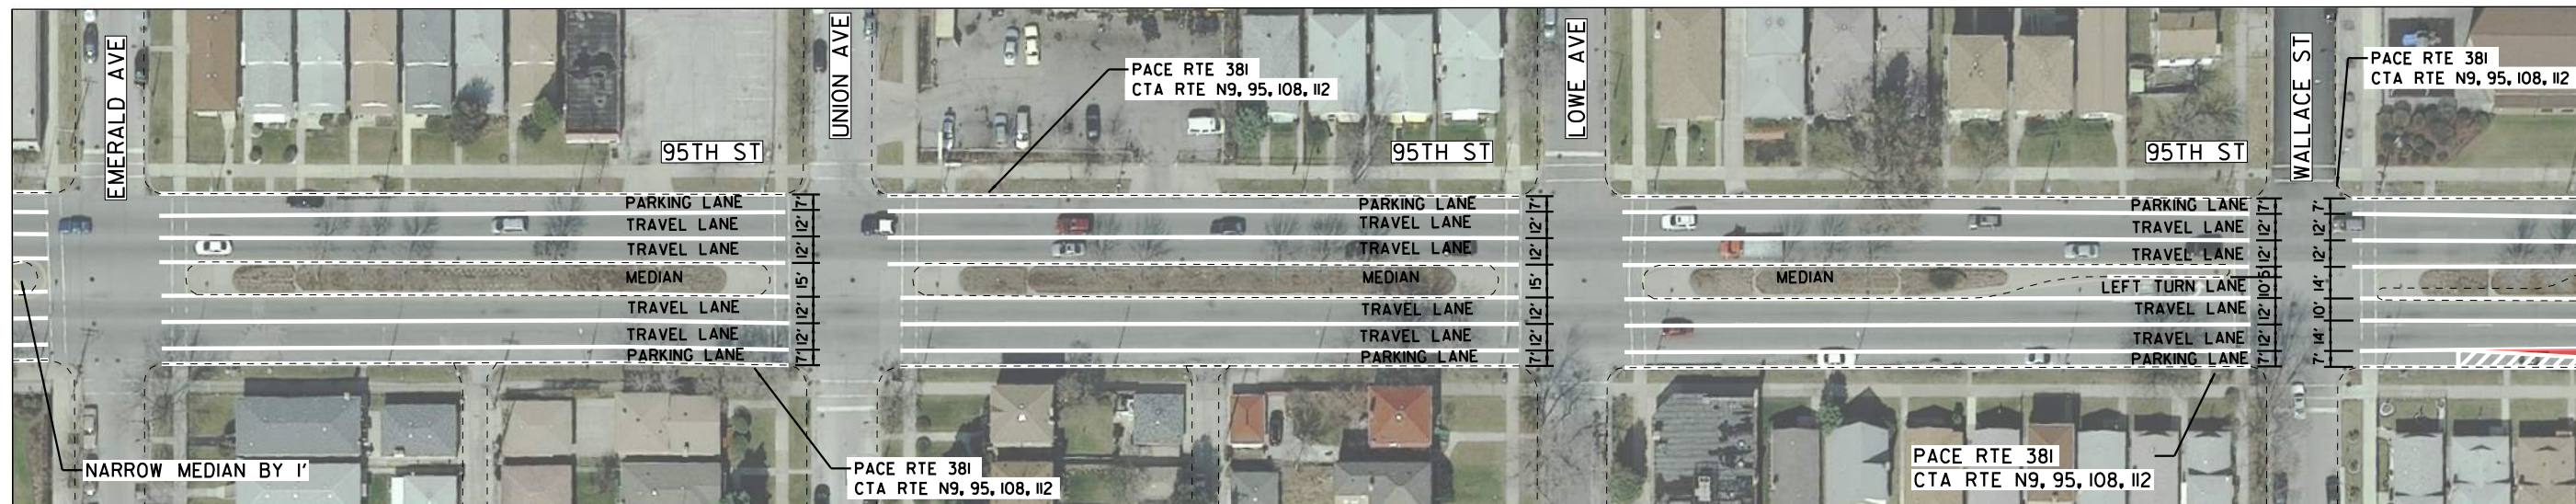

MATCH THIS SHEET

MATCH THIS SHEET

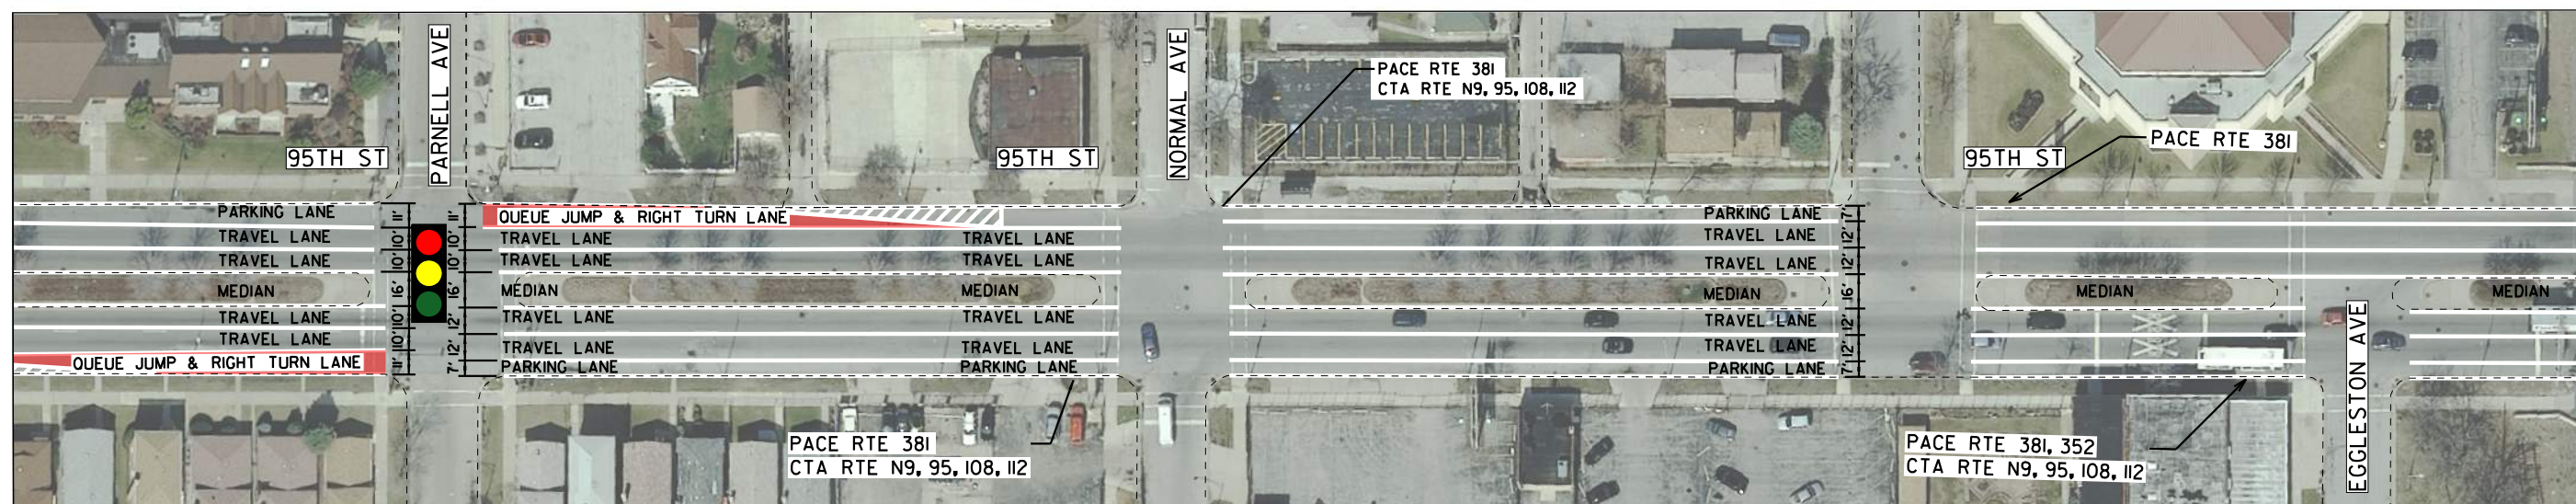

MATCH NEXT SHEET

LEGEND

- PROPOSED BUS LANE
- PROPOSED STATION PLATFORM
- PROPOSED PLATFORM RAMP
- PROPOSED SIDEWALK
- EXISTING BIKE LANE

DRAFT FOR REVIEW

	DESIGNED - CEJ DRAWN - CEJ CHECKED - HMK DATE - 04/03/2019	PACE SUBURBAN BUS AND CHICAGO TRANSIT AUTHORITY	HALSTED BUS CORRIDOR - ALTERNATE 1 95TH STREET - EMERALD TO EGGLESTON	F.A. RTE. SECTION COUNTY COOK CONTRACT NO.	TOTAL SHEETS 91 SHEET NO. 26
			SCALE: 1" = 80'	ILLINOIS FED. AID PROJECT	




SOUTH HALSTED

Bus Corridor Enhancement Project




MATCH PREVIOUS SHEET

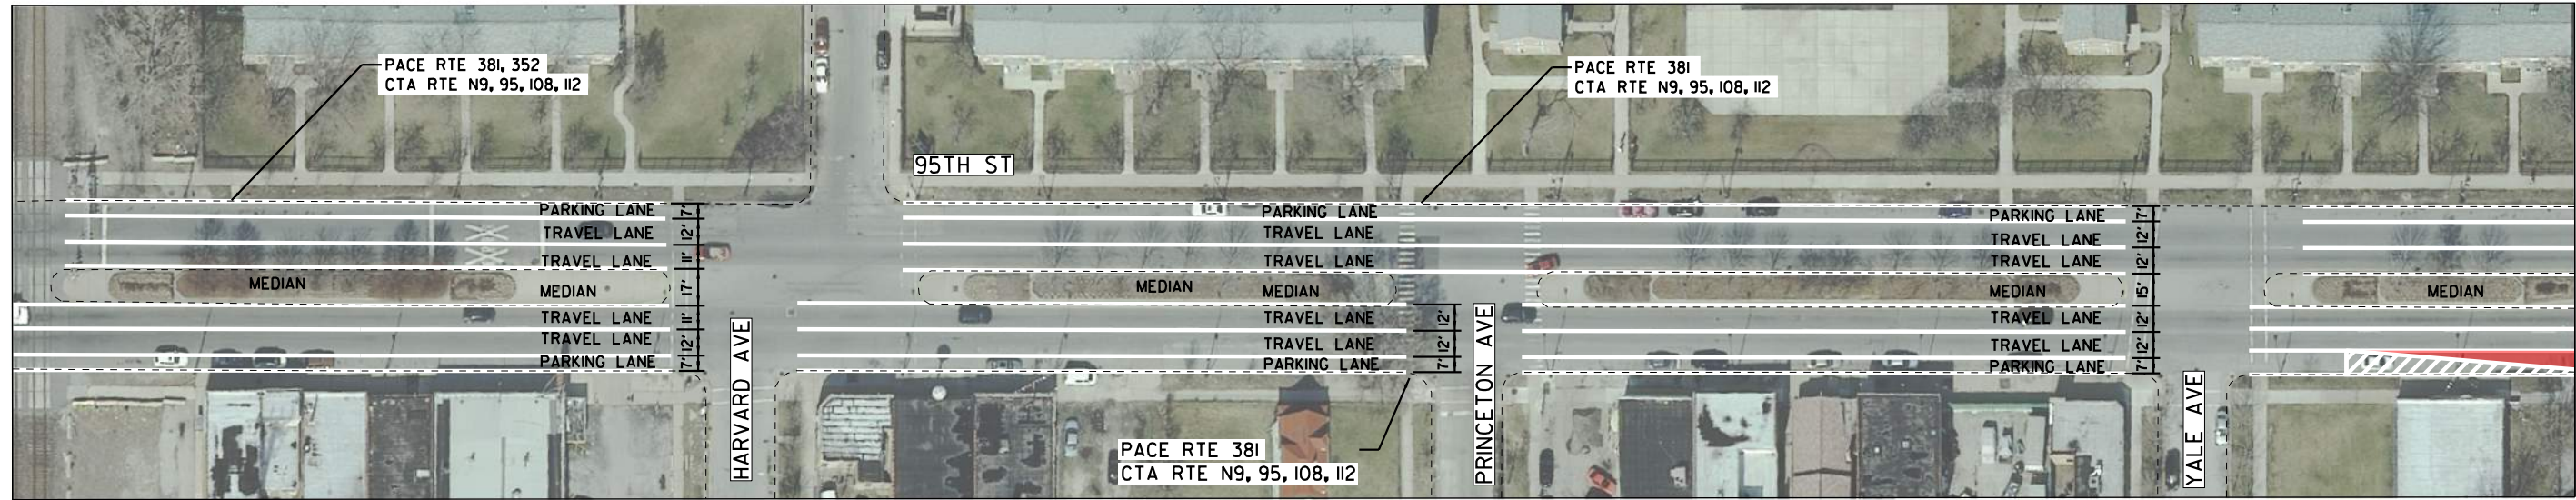

MATCH THIS SHEET

MATCH THIS SHEET

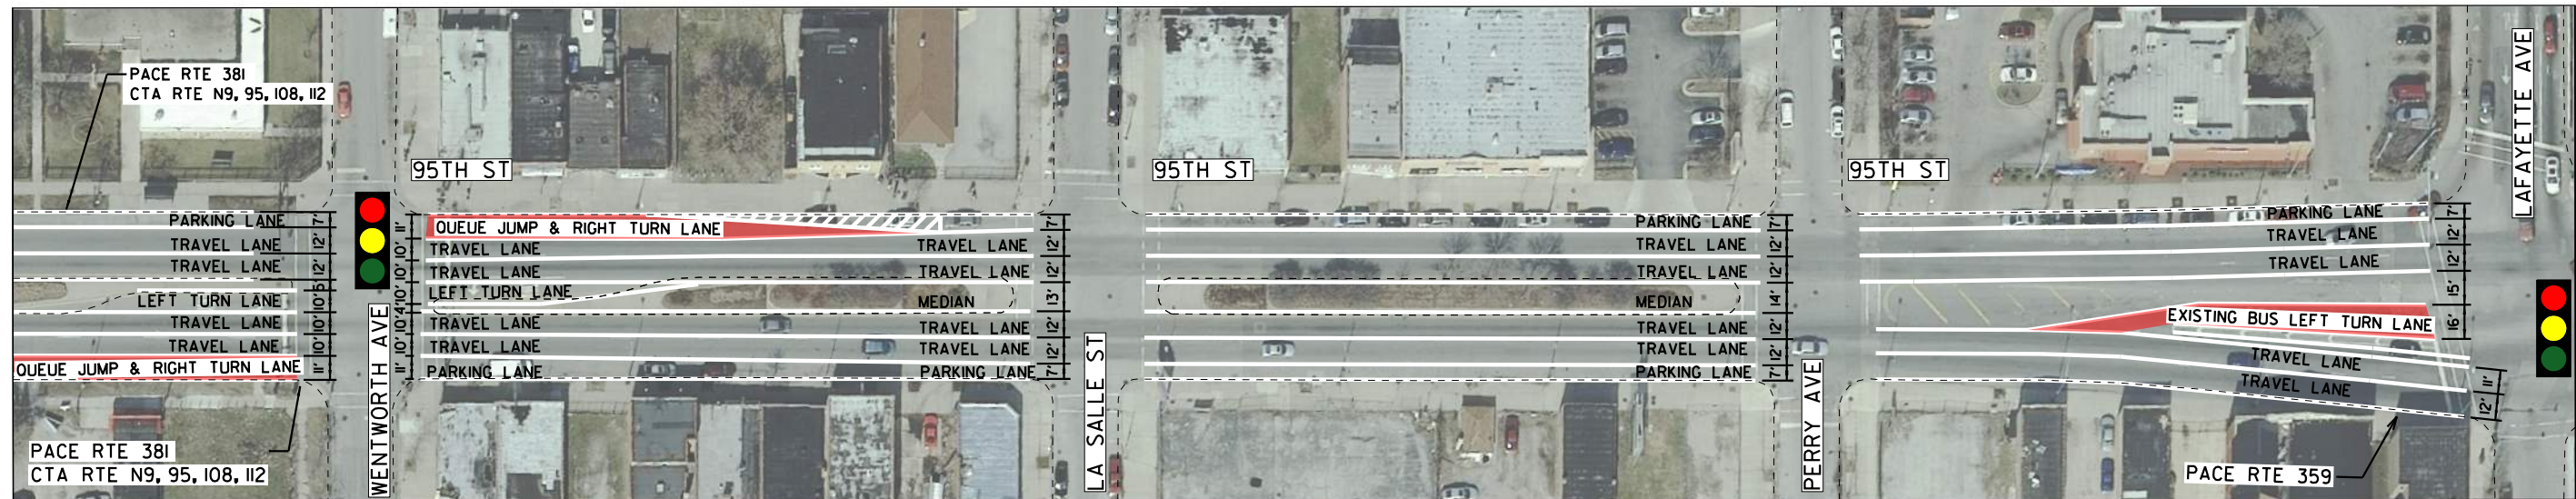

MATCH NEXT SHEET

LEGEND

- PROPOSED BUS LANE
- PROPOSED STATION PLATFORM
- PROPOSED PLATFORM RAMP
- PROPOSED SIDEWALK
- EXISTING BIKE LANE

DRAFT FOR REVIEW

	DESIGNED - CEJ DRAWN - CEJ CHECKED - HMK DATE - 04/03/2019	PACE SUBURBAN BUS AND CHICAGO TRANSIT AUTHORITY	HALSTED BUS CORRIDOR - ALTERNATE 1 95TH STREET - HARVARD TO LAFAYETTE	F.A. RTE. SECTION COUNTY COOK CONTRACT NO.	TOTAL SHEETS 91 SHEET NO. 27
			SCALE: 1" = 80'	ILLINOIS FED. AID PROJECT	



SOUTH HALSTED

Bus Corridor Enhancement Project



MATCH PREVIOUS SHEET



LEGEND


- PROPOSED BUS LANE
- PROPOSED STATION PLATFORM
- PROPOSED PLATFORM RAMP
- PROPOSED SIDEWALK
- EXISTING BIKE LANE

DRAFT FOR REVIEW

	DESIGNED - CEJ DRAWN - CEJ CHECKED - HMK DATE - 04/03/2019	PACE SUBURBAN BUS AND CHICAGO TRANSIT AUTHORITY	HALSTED BUS CORRIDOR - ALTERNATE 1 95TH STREET AT I-94	F.A. RTE. SECTION COUNTY COOK CONTRACT NO.	TOTAL SHEETS 91 SHEET NO. 28
			SCALE: 1" = 80'	ILLINOIS FED. AID PROJECT	



MATCH SHEET 25

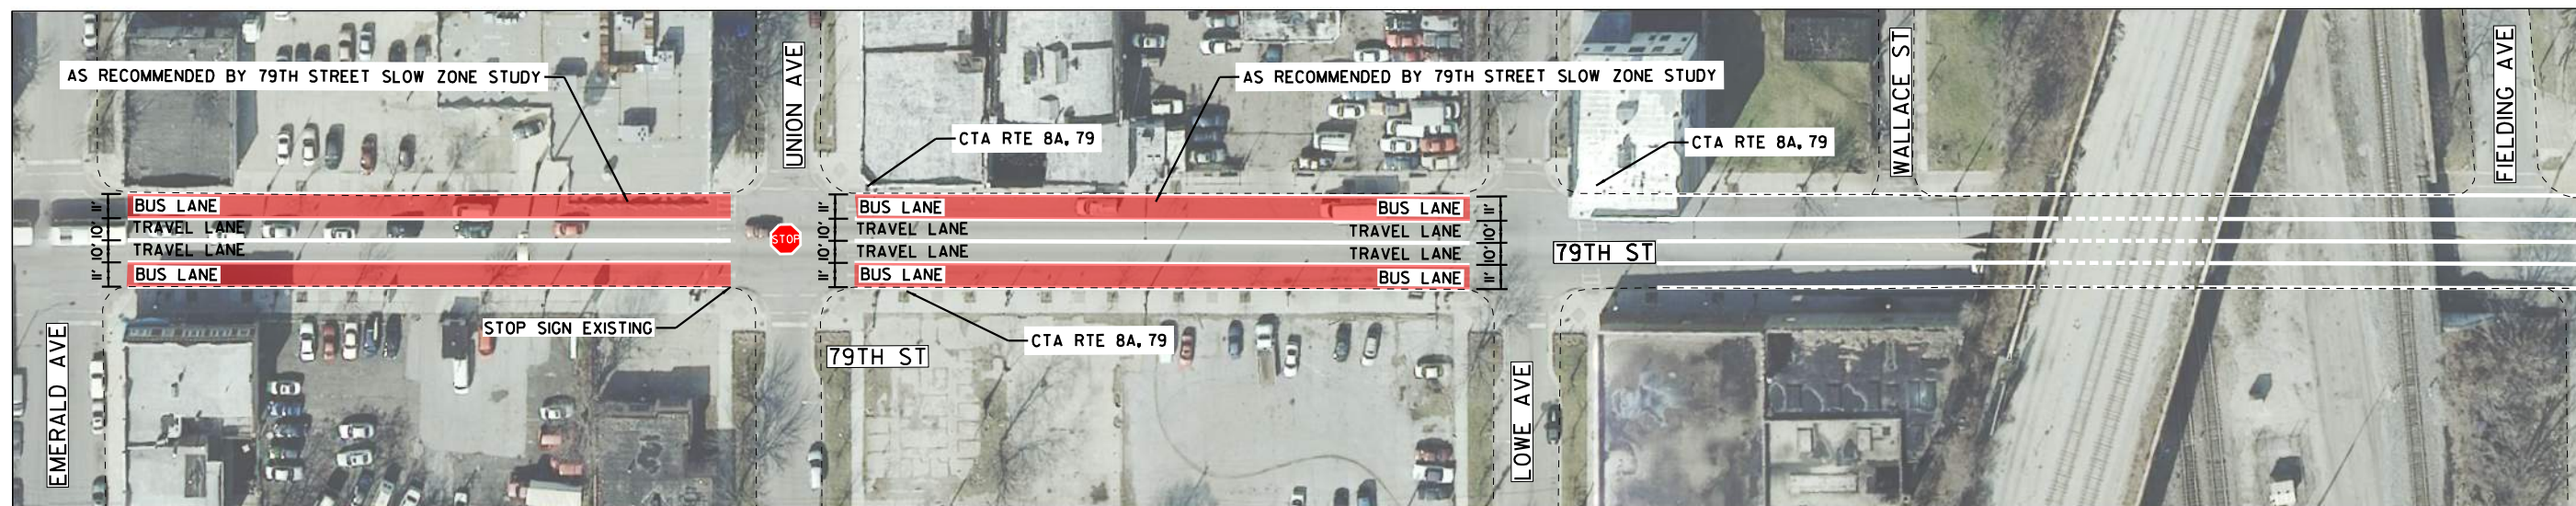

MATCH THIS SHEET

MATCH THIS SHEET



MATCH NEXT SHEET

LEGEND

 PROPOSED BUS LANE	 PROPOSED STATION PLATFORM	 PROPOSED PLATFORM RAMP
 PROPOSED SIDEWALK	 EXISTING BIKE LANE	

DRAFT FOR REVIEW

	DESIGNED - CEJ DRAWN - CEJ CHECKED - HMK DATE - 04/03/2019	PACE SUBURBAN BUS AND CHICAGO TRANSIT AUTHORITY	HALSTED BUS CORRIDOR - ALTERNATE 1 79TH STREET - EMERALD TO VINCENNES	F.A. RTE. SECTION COUNTY COOK CONTRACT NO.	TOTAL SHEETS 91 SHEET NO. 29
SCALE: 1" = 80' ILLINOIS FED. AID PROJECT					




SOUTH HALSTED

Bus Corridor Enhancement Project




MATCH PREVIOUS SHEET

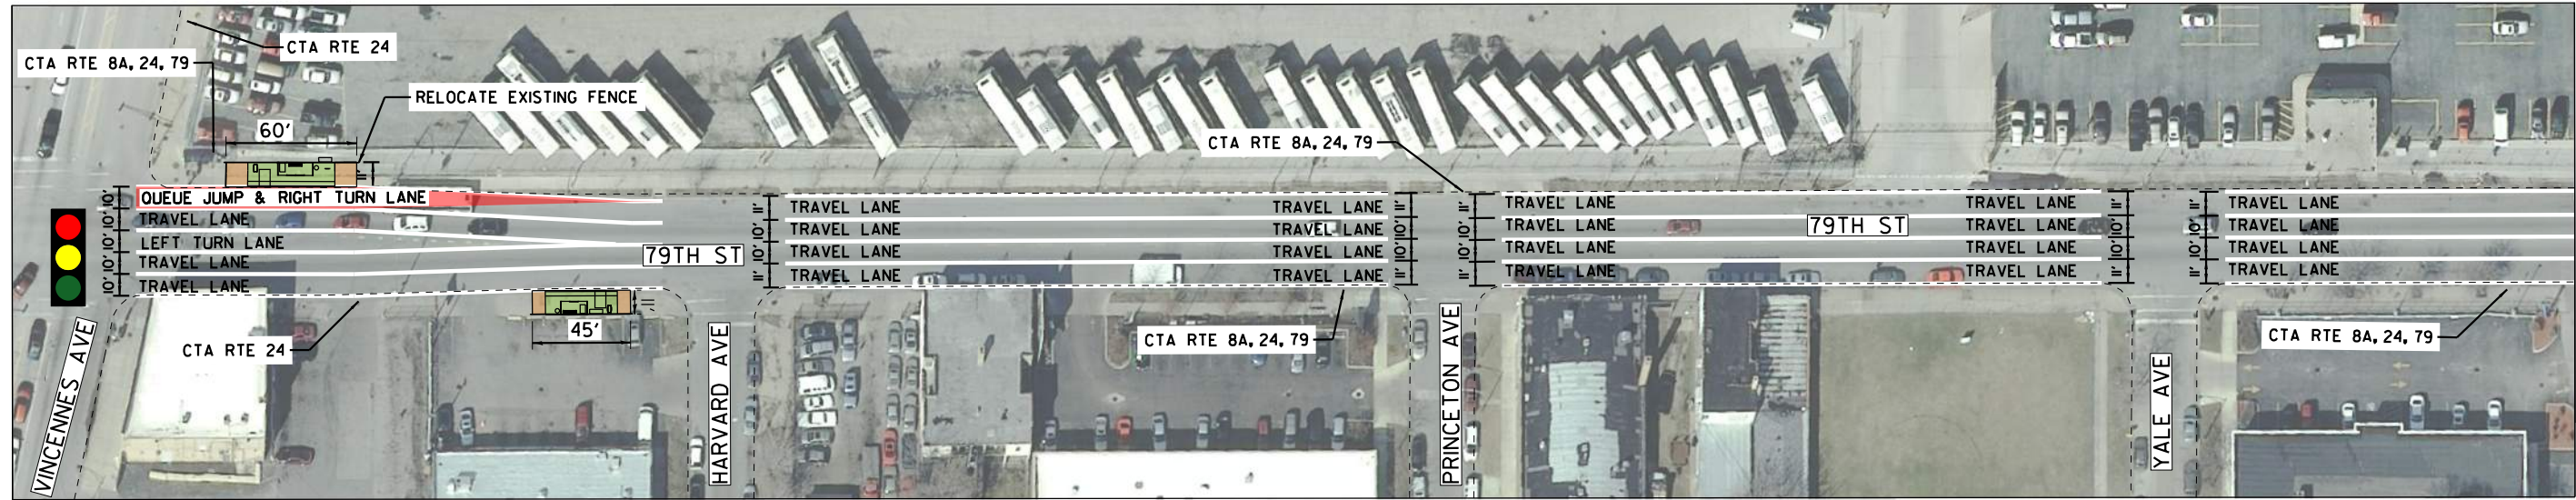

MATCH THIS SHEET

MATCH THIS SHEET

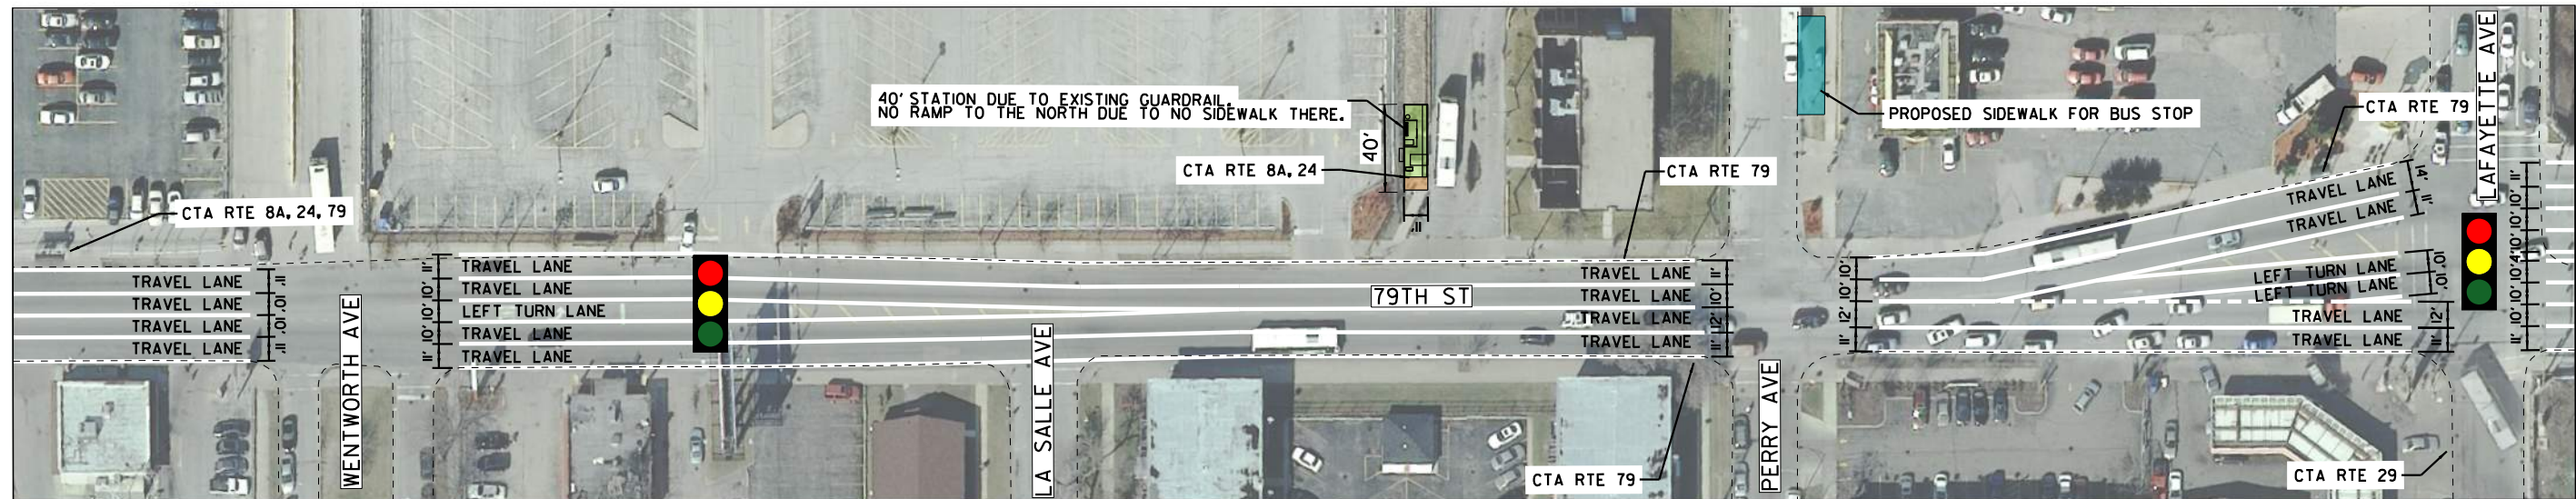

MATCH NEXT SHEET

LEGEND

- PROPOSED BUS LANE
- PROPOSED STATION PLATFORM
- PROPOSED PLATFORM RAMP
- PROPOSED SIDEWALK
- EXISTING BIKE LANE

DRAFT FOR REVIEW

	DESIGNED - CEJ DRAWN - CEJ CHECKED - HMK DATE - 04/03/2019	PACE SUBURBAN BUS AND CHICAGO TRANSIT AUTHORITY	HALSTED BUS CORRIDOR - ALTERNATE 1 79TH STREET - VINCENNES TO LAFAYETTE	F.A. RTE. SECTION COUNTY COOK ILLINOIS	TOTAL SHEETS 91 SHEET NO. 30
				CONTRACT NO. FED. AID PROJECT	

SCALE: 1" = 80'



MATCH PREVIOUS SHEET




LEGEND

- PROPOSED BUS LANE
- PROPOSED STATION PLATFORM
- PROPOSED PLATFORM RAMP
- PROPOSED SIDEWALK
- EXISTING BIKE LANE

DRAFT FOR REVIEW

	DESIGNED - CEJ DRAWN - CEJ CHECKED - HMK DATE - 04/03/2019	PACE SUBURBAN BUS AND CHICAGO TRANSIT AUTHORITY	HALSTED BUS CORRIDOR - ALTERNATE 1 79TH STREET - STATE TO WABASH	<table border="1" style="width: 100%; border-collapse: collapse;"> <tr> <th style="font-size: small;">F.A. RTE.</th> <th style="font-size: small;">SECTION</th> <th style="font-size: small;">COUNTY</th> <th style="font-size: small;">TOTAL SHEETS</th> <th style="font-size: small;">SHEET NO.</th> </tr> <tr> <td></td> <td></td> <td>COOK</td> <td>91</td> <td>31</td> </tr> <tr> <td colspan="5" style="text-align: center; font-size: x-small;">CONTRACT NO.</td> </tr> <tr> <td colspan="5" style="text-align: right; font-size: x-small;">ILLINOIS FED. AID PROJECT</td> </tr> </table>	F.A. RTE.	SECTION	COUNTY	TOTAL SHEETS	SHEET NO.			COOK	91	31	CONTRACT NO.					ILLINOIS FED. AID PROJECT				
F.A. RTE.	SECTION	COUNTY	TOTAL SHEETS	SHEET NO.																				
		COOK	91	31																				
CONTRACT NO.																								
ILLINOIS FED. AID PROJECT																								

SCALE: 1" = 80'

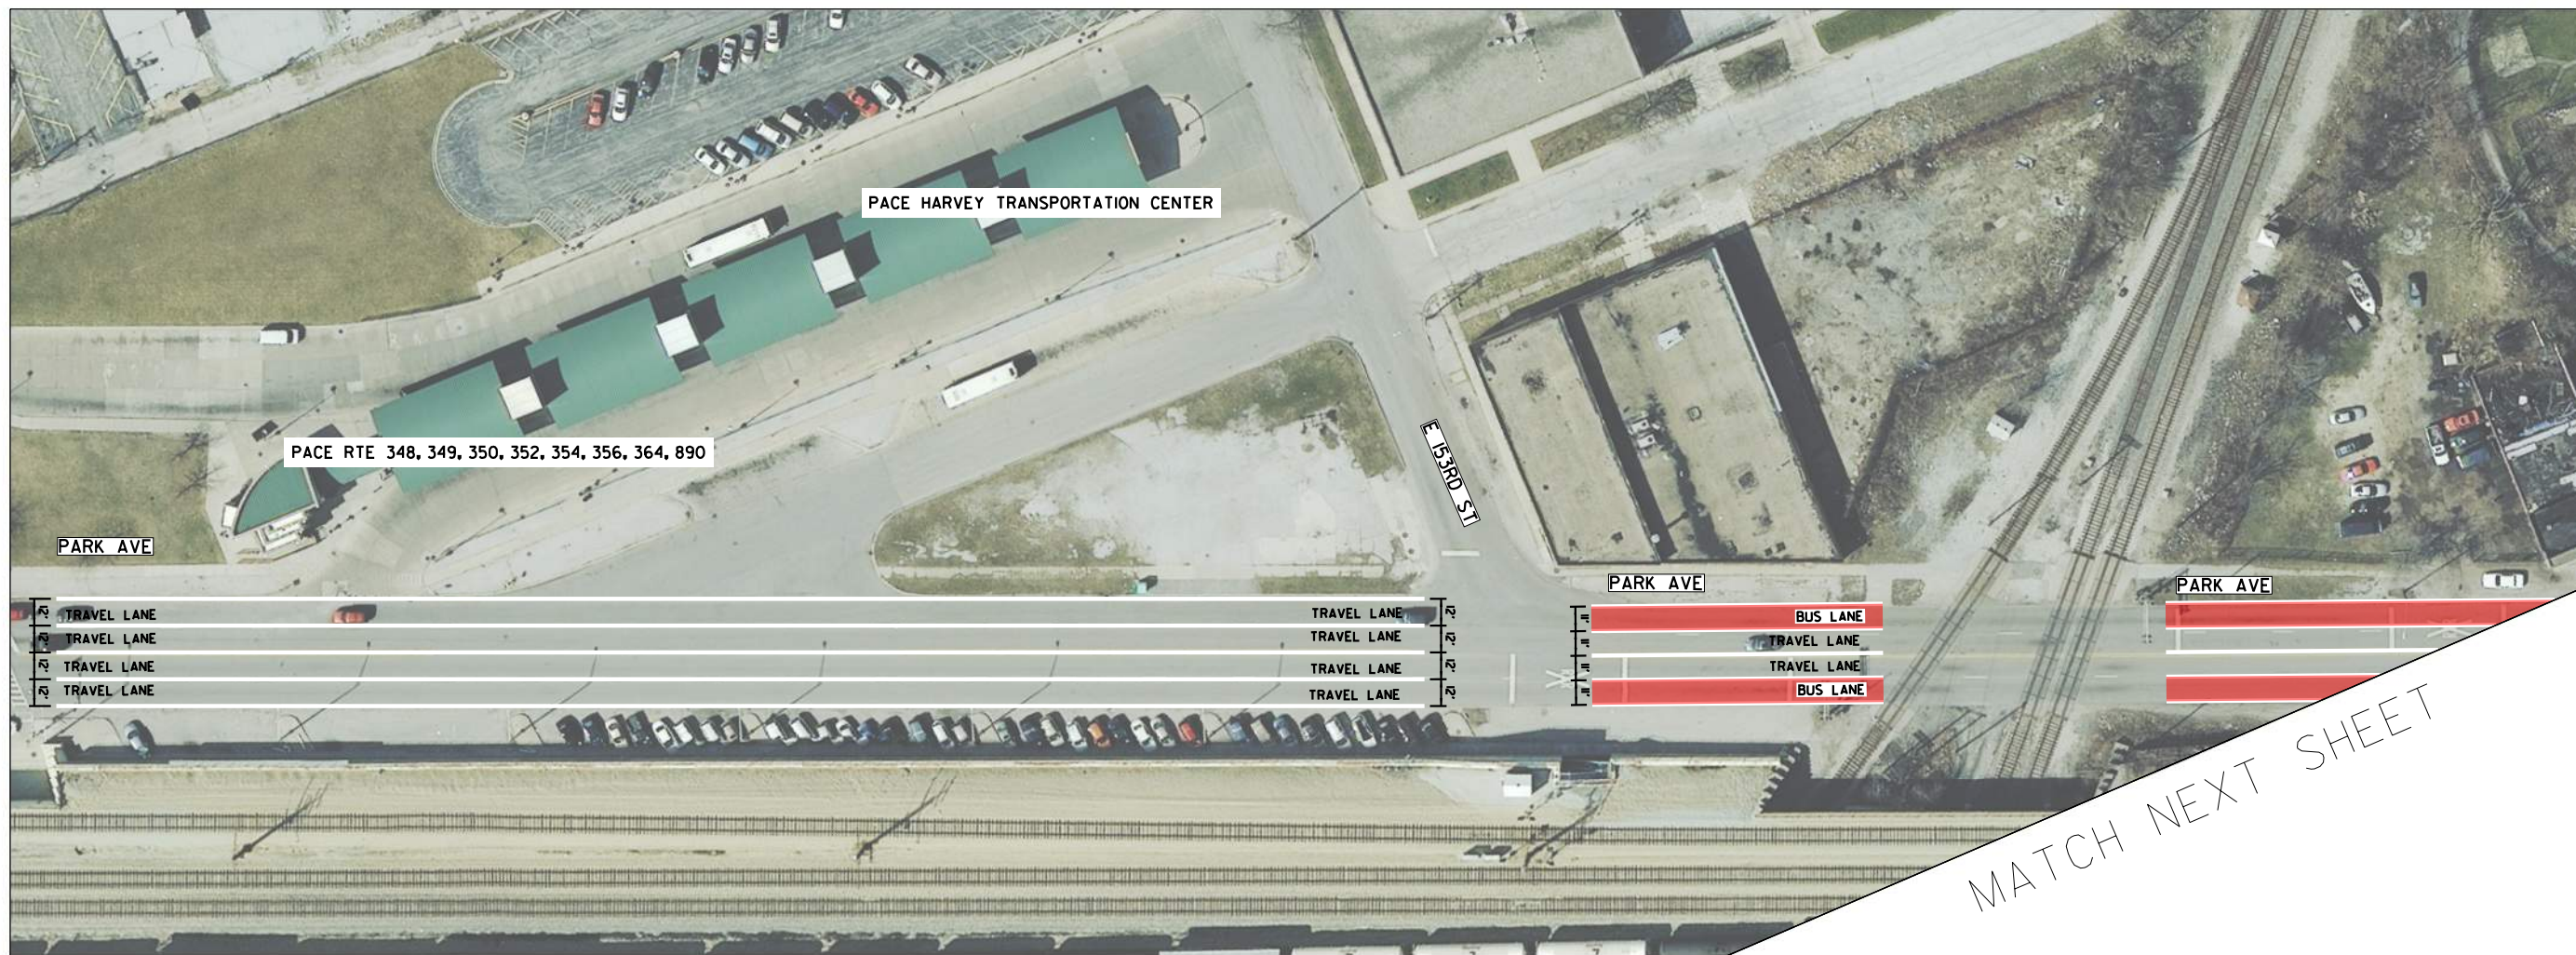


LEGEND

- PROPOSED BUS LANE
- PROPOSED STATION PLATFORM
- PROPOSED PLATFORM RAMP
- PROPOSED SIDEWALK
- EXISTING BIKE LANE

DRAFT FOR REVIEW

	DESIGNED - CEJ DRAWN - CEJ CHECKED - HMK DATE - 04/03/2019	PACE SUBURBAN BUS AND CHICAGO TRANSIT AUTHORITY	HALSTED BUS CORRIDOR - ALTERNATE 2 PACE HARVEY TRANSPORTATION CENTER	SCALE: 1" = 80'	<table border="1" style="width: 100%; border-collapse: collapse;"> <tr> <th>F.A. RTE.</th> <th>SECTION</th> <th>COUNTY</th> <th>TOTAL SHEETS</th> <th>SHEET NO.</th> </tr> <tr> <td></td> <td></td> <td>COOK</td> <td>91</td> <td>32</td> </tr> <tr> <td colspan="5" style="text-align: center;">CONTRACT NO.</td> </tr> <tr> <td colspan="5" style="text-align: center;">ILLINOIS FED. AID PROJECT</td> </tr> </table>	F.A. RTE.	SECTION	COUNTY	TOTAL SHEETS	SHEET NO.			COOK	91	32	CONTRACT NO.					ILLINOIS FED. AID PROJECT				
F.A. RTE.	SECTION	COUNTY	TOTAL SHEETS	SHEET NO.																					
		COOK	91	32																					
CONTRACT NO.																									
ILLINOIS FED. AID PROJECT																									

MATCH PREVIOUS SHEET

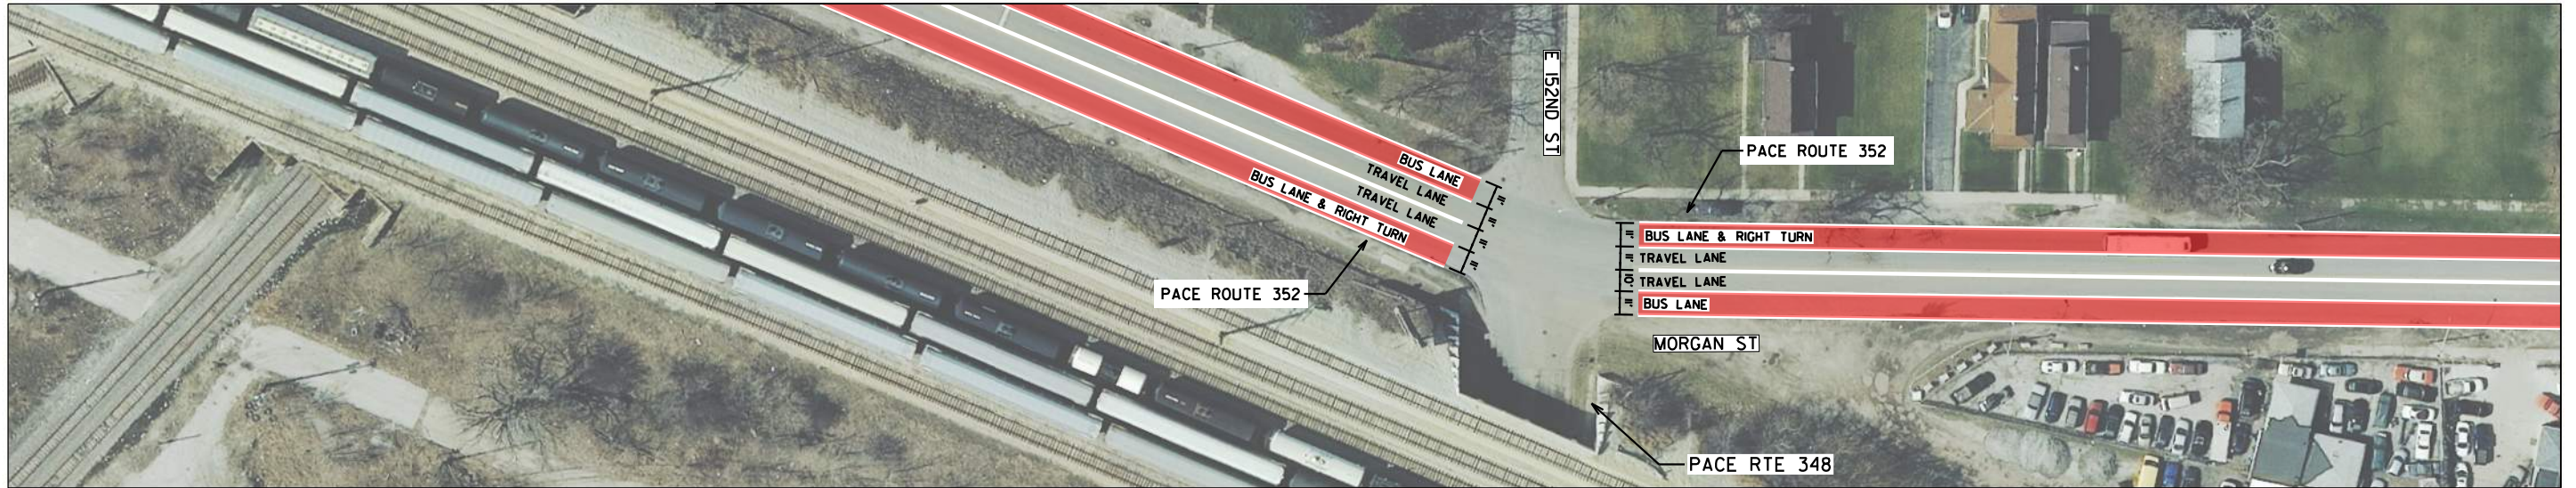

MATCH THIS SHEET

MATCH THIS SHEET



MATCH NEXT SHEET


LEGEND

- PROPOSED BUS LANE
- PROPOSED STATION PLATFORM
- PROPOSED PLATFORM RAMP
- PROPOSED SIDEWALK
- EXISTING BIKE LANE

DRAFT FOR REVIEW


	DESIGNED - CEJ DRAWN - CEJ CHECKED - HMK DATE - 04/03/2019	PACE SUBURBAN BUS AND CHICAGO TRANSIT AUTHORITY	HALSTED BUS CORRIDOR - ALTERNATE 2 152ND TO 150TH & HALSTED STREET SCALE: 1" = 80'	F.A. RTÉ. SECTION COUNTY COOK ILLINOIS FED. AID PROJECT	TOTAL SHEETS 91 SHEET NO. 33 CONTRACT NO.
--	---	---	--	---	---

MATCH PREVIOUS SHEET

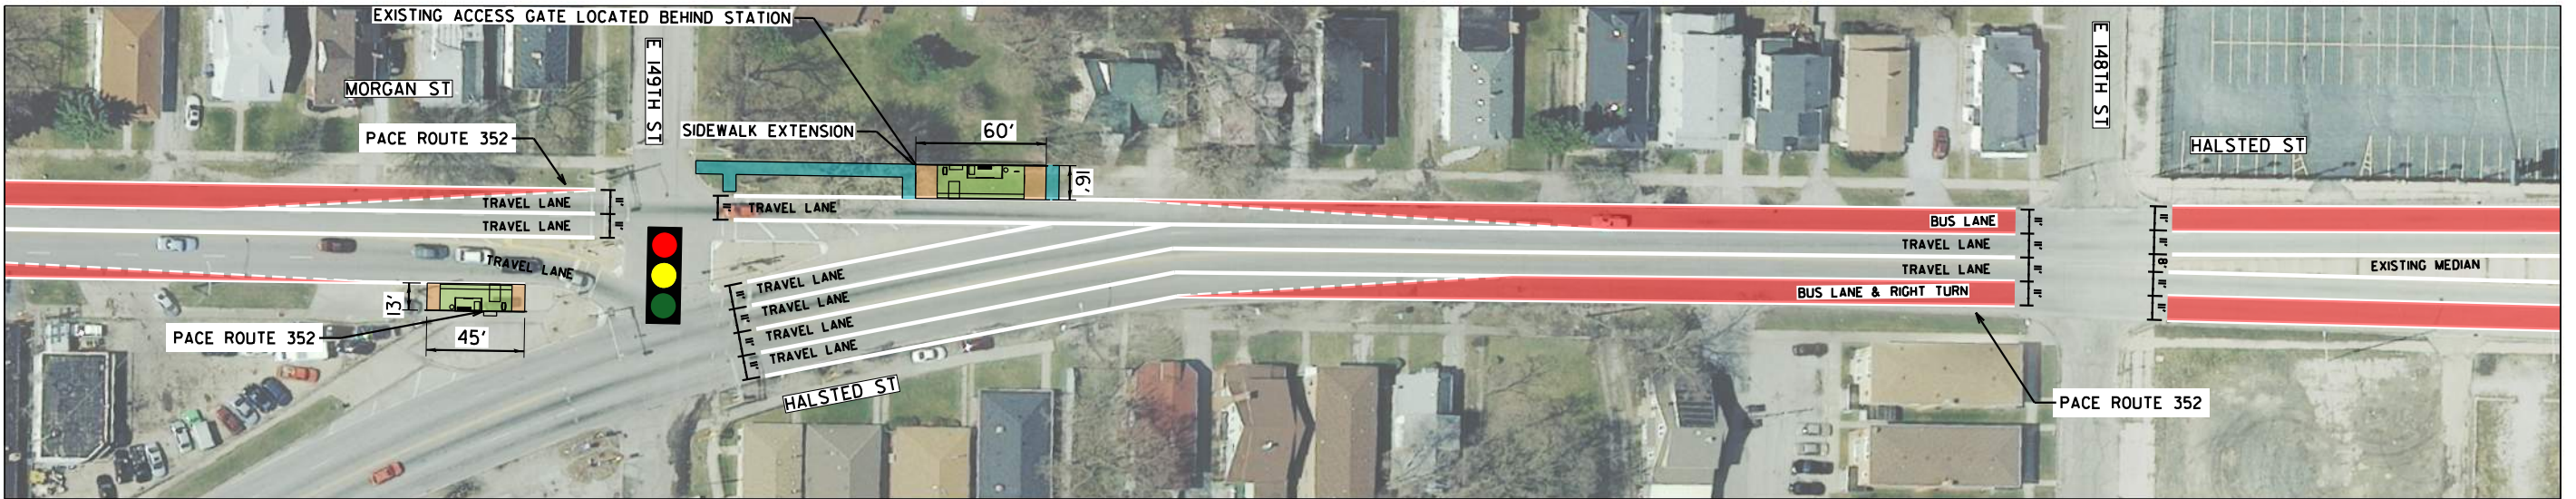

MATCH THIS SHEET

MATCH THIS SHEET

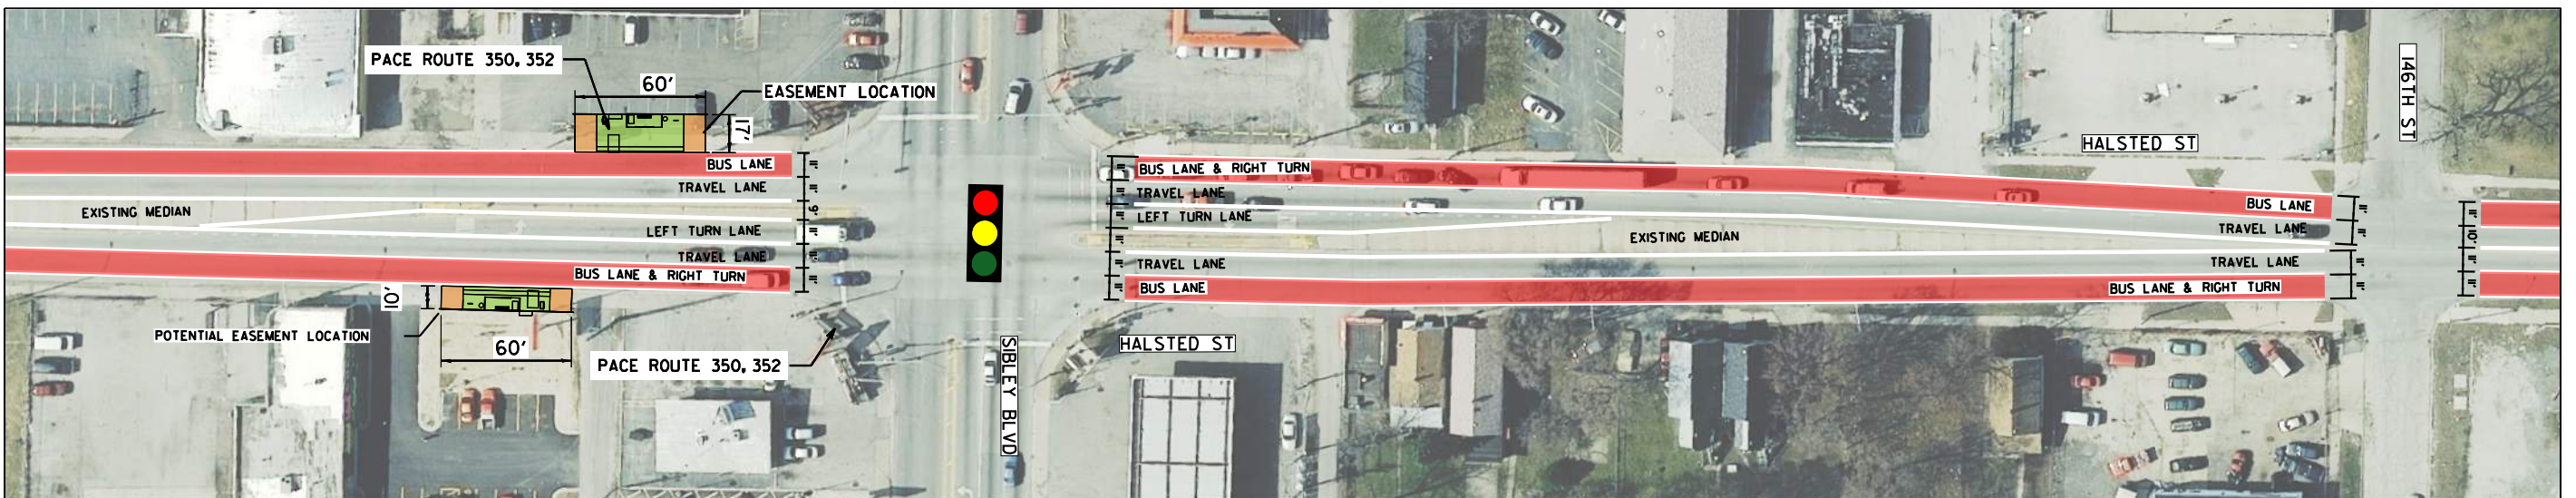

MATCH NEXT SHEET

LEGEND

- PROPOSED BUS LANE
- PROPOSED STATION PLATFORM
- PROPOSED PLATFORM RAMP
- PROPOSED SIDEWALK
- EXISTING BIKE LANE


DRAFT FOR REVIEW

	DESIGNED - CEJ DRAWN - CEJ CHECKED - HMK DATE - 04/03/2019	PACE SUBURBAN BUS AND CHICAGO TRANSIT AUTHORITY	HALSTED BUS CORRIDOR - ALTERNATE 2 149TH TO 146TH & HALSTED STREET SCALE: 1" = 80'	F.A. RTÉ. SECTION COUNTY COOK ILLINOIS FED. AID PROJECT	TOTAL SHEETS 91 SHEET NO. 34 CONTRACT NO.
--	---	---	--	---	---



SOUTH HALSTED

Bus Corridor Enhancement Project

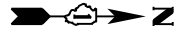

MATCH PREVIOUS SHEET



MATCH THIS SHEET

MATCH THIS SHEET



MATCH NEXT SHEET


LEGEND

- PROPOSED BUS LANE
- PROPOSED STATION PLATFORM
- PROPOSED PLATFORM RAMP
- PROPOSED SIDEWALK
- EXISTING BIKE LANE

DRAFT FOR REVIEW

	DESIGNED - CEJ	PACE SUBURBAN BUS AND CHICAGO TRANSIT AUTHORITY	HALSTED BUS CORRIDOR - ALTERNATE 2 145TH TO SHORE DR & HALSTED STREET	F.A. RTÉ.	SECTION	COUNTY	TOTAL SHEETS	SHEET NO.
	DRAWN - CEJ					COOK	91	35
	CHECKED - HMK					CONTRACT NO.		
	DATE - 04/03/2019					ILLINOIS FED. AID PROJECT		

SCALE: 1" = 80'

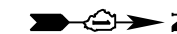

MATCH PREVIOUS SHEET



MATCH THIS SHEET

MATCH THIS SHEET



MATCH NEXT SHEET

LEGEND

- PROPOSED BUS LANE
- PROPOSED STATION PLATFORM
- PROPOSED PLATFORM RAMP
- PROPOSED SIDEWALK
- EXISTING BIKE LANE


DRAFT FOR REVIEW

	DESIGNED - CEJ DRAWN - CEJ CHECKED - HMK DATE - 04/03/2019	PACE SUBURBAN BUS AND CHICAGO TRANSIT AUTHORITY	HALSTED BUS CORRIDOR - ALTERNATE 2 STEWART TO 142ND & HALSTED STREET	F.A. RTE. SECTION COUNTY COOK CONTRACT NO.	TOTAL SHEETS 91 SHEET NO. 36
			SCALE: 1" = 80'	ILLINOIS FED. AID PROJECT	



SOUTH HALSTED

Bus Corridor Enhancement Project

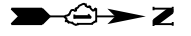

MATCH PREVIOUS SHEET



MATCH THIS SHEET

MATCH THIS SHEET



MATCH NEXT SHEET

LEGEND

- PROPOSED BUS LANE
- PROPOSED STATION PLATFORM
- PROPOSED PLATFORM RAMP
- PROPOSED SIDEWALK
- EXISTING BIKE LANE


DRAFT FOR REVIEW

	DESIGNED - CEJ DRAWN - CEJ CHECKED - HMK DATE - 04/03/2019	PACE SUBURBAN BUS AND CHICAGO TRANSIT AUTHORITY	HALSTED BUS CORRIDOR - ALTERNATE 2 142ND TO 138TH & HALSTED STREET SCALE: 1" = 80'	F.A. RTÉ. SECTION COUNTY COOK ILLINOIS FED. AID PROJECT	TOTAL SHEETS 91 SHEET NO. 37 CONTRACT NO.
--	---	---	--	---	---



MATCH PREVIOUS SHEET

MATCH THIS SHEET

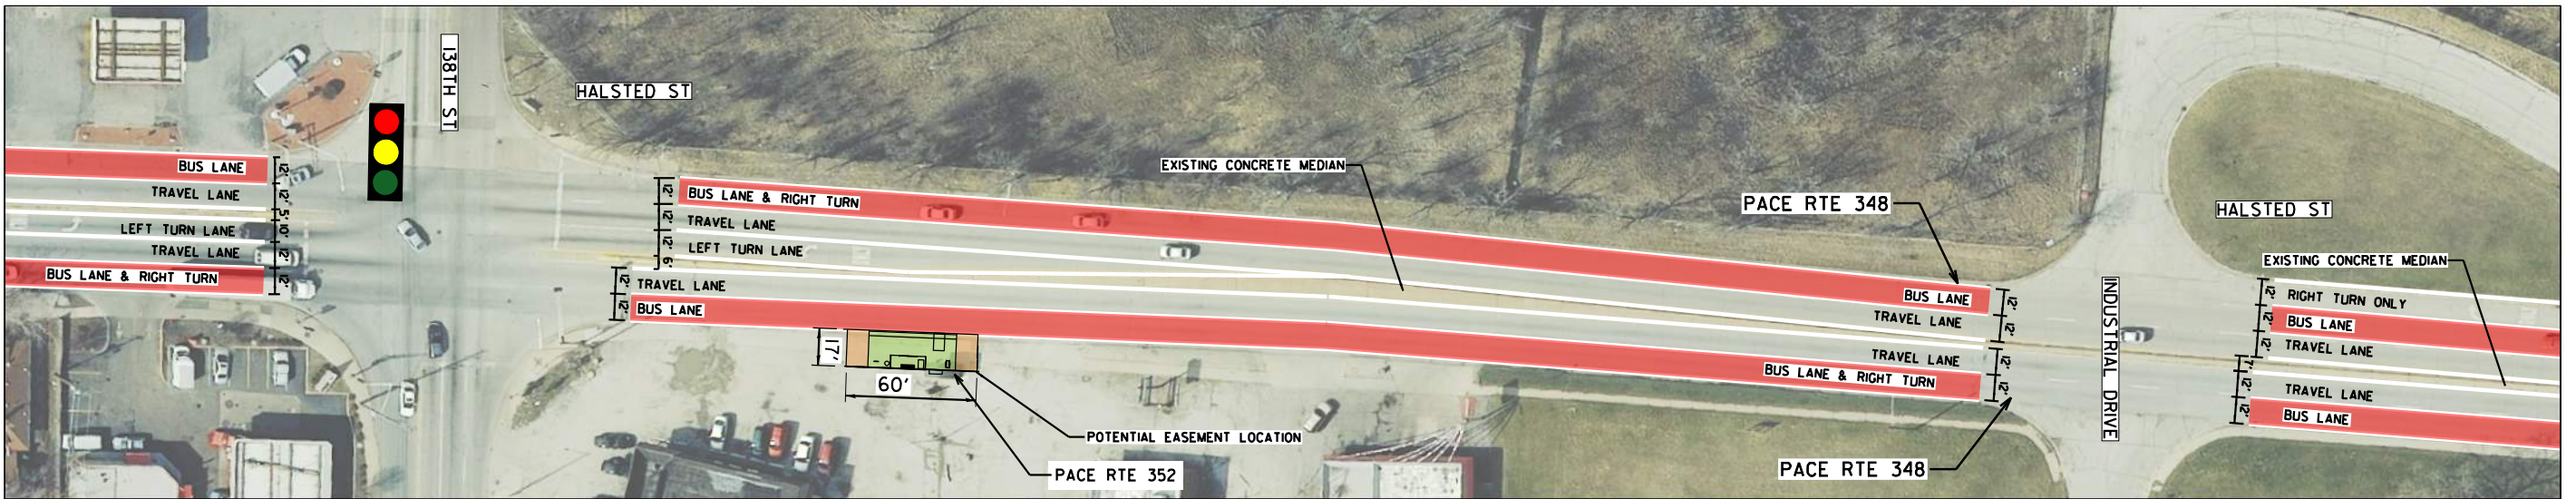

MATCH THIS SHEET




MATCH NEXT SHEET

- LEGEND
- PROPOSED BUS LANE
 - PROPOSED STATION PLATFORM
 - PROPOSED PLATFORM RAMP
 - PROPOSED SIDEWALK
 - EXISTING BIKE LANE

DRAFT FOR REVIEW

	DESIGNED - CEJ DRAWN - CEJ CHECKED - HMK DATE - 04/03/2019	PACE SUBURBAN BUS AND CHICAGO TRANSIT AUTHORITY	HALSTED BUS CORRIDOR - ALTERNATE 2 138TH TO 134TH & HALSTED STREET	F.A. RTE. SECTION COUNTY TOTAL SHEETS SHEET NO. COOK 91 38 CONTRACT NO.
			SCALE: 1" = 80'	ILLINOIS FED. AID PROJECT

MATCH PREVIOUS SHEET

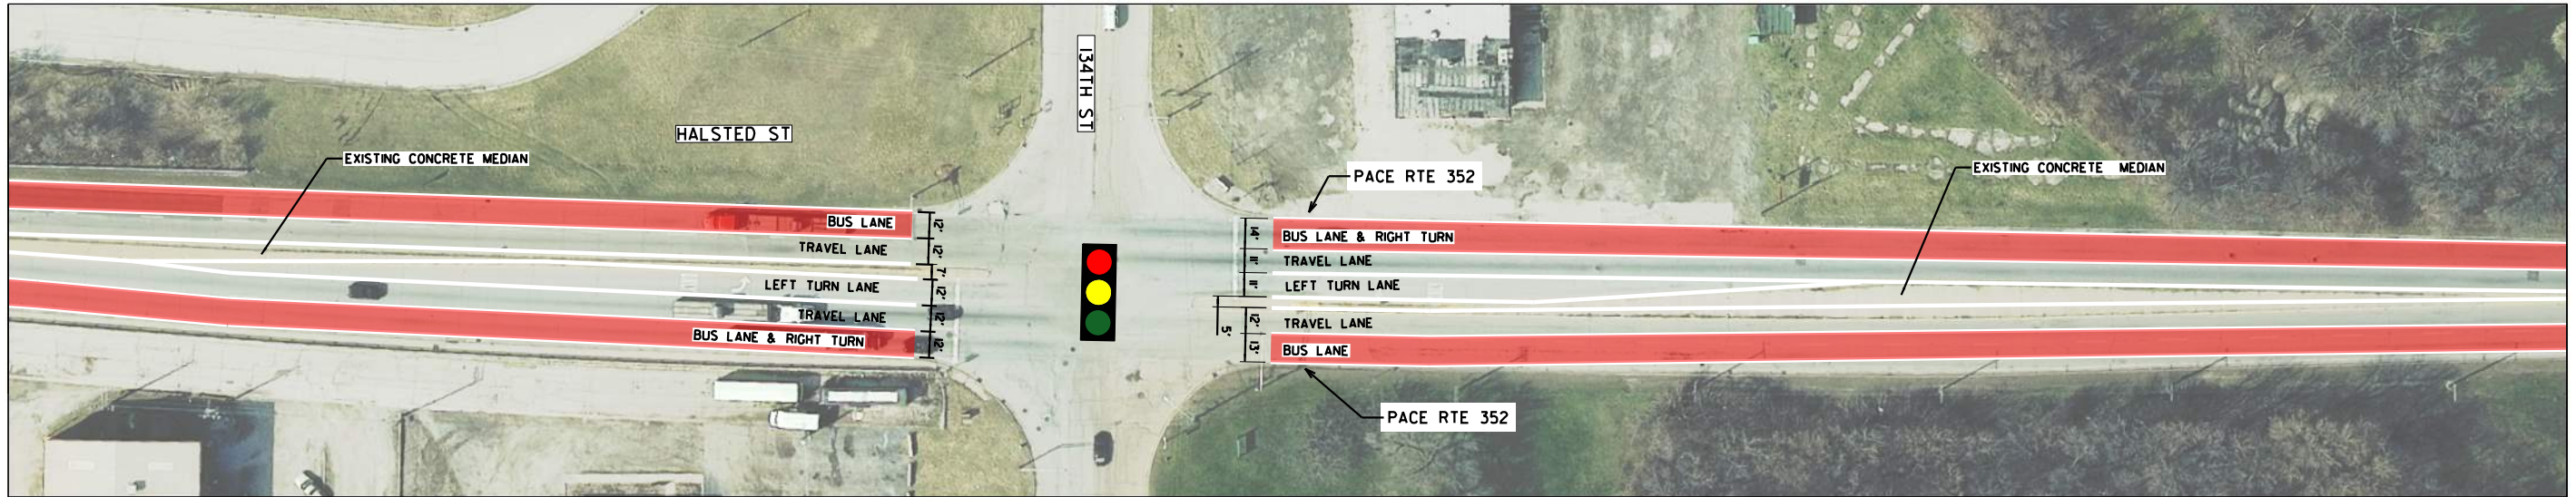

MATCH THIS SHEET

MATCH THIS SHEET



MATCH NEXT SHEET

LEGEND


- PROPOSED BUS LANE
- PROPOSED STATION PLATFORM
- PROPOSED PLATFORM RAMP
- PROPOSED SIDEWALK
- EXISTING BIKE LANE

DRAFT FOR REVIEW


	DESIGNED - CEJ DRAWN - CEJ CHECKED - HMK DATE - 04/03/2019	PACE SUBURBAN BUS AND CHICAGO TRANSIT AUTHORITY	HALSTED BUS CORRIDOR - ALTERNATE 2 134TH TO CAL SAG & HALSTED STREET	F.A. RTE. SECTION COUNTY COOK CONTRACT NO.	TOTAL SHEETS 91 SHEET NO. 39
			SCALE: 1" = 80'	ILLINOIS FED. AID PROJECT	



MATCH PREVIOUS SHEET MATCH THIS SHEET

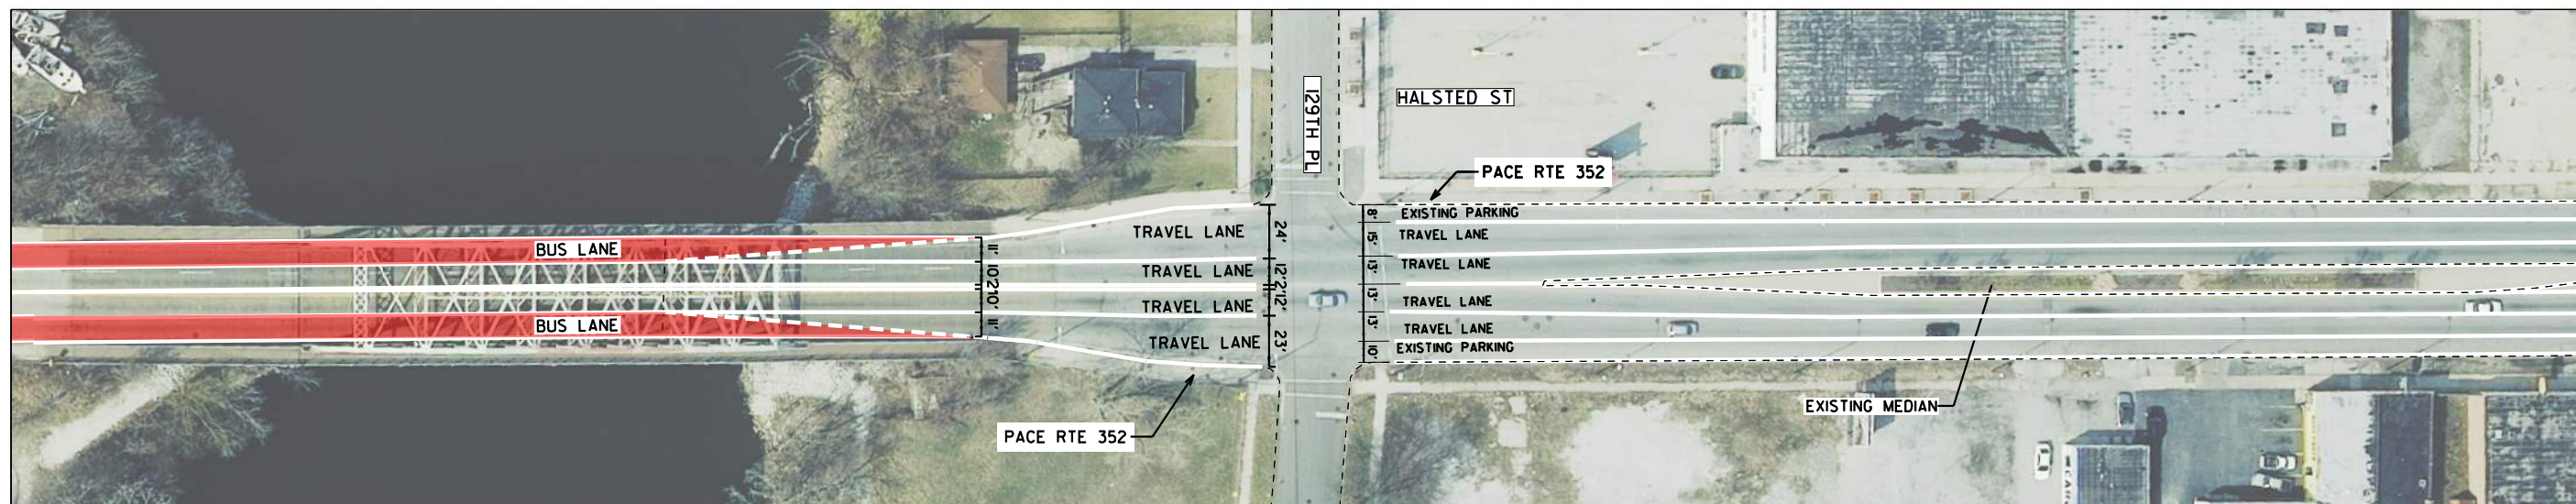

MATCH THIS SHEET

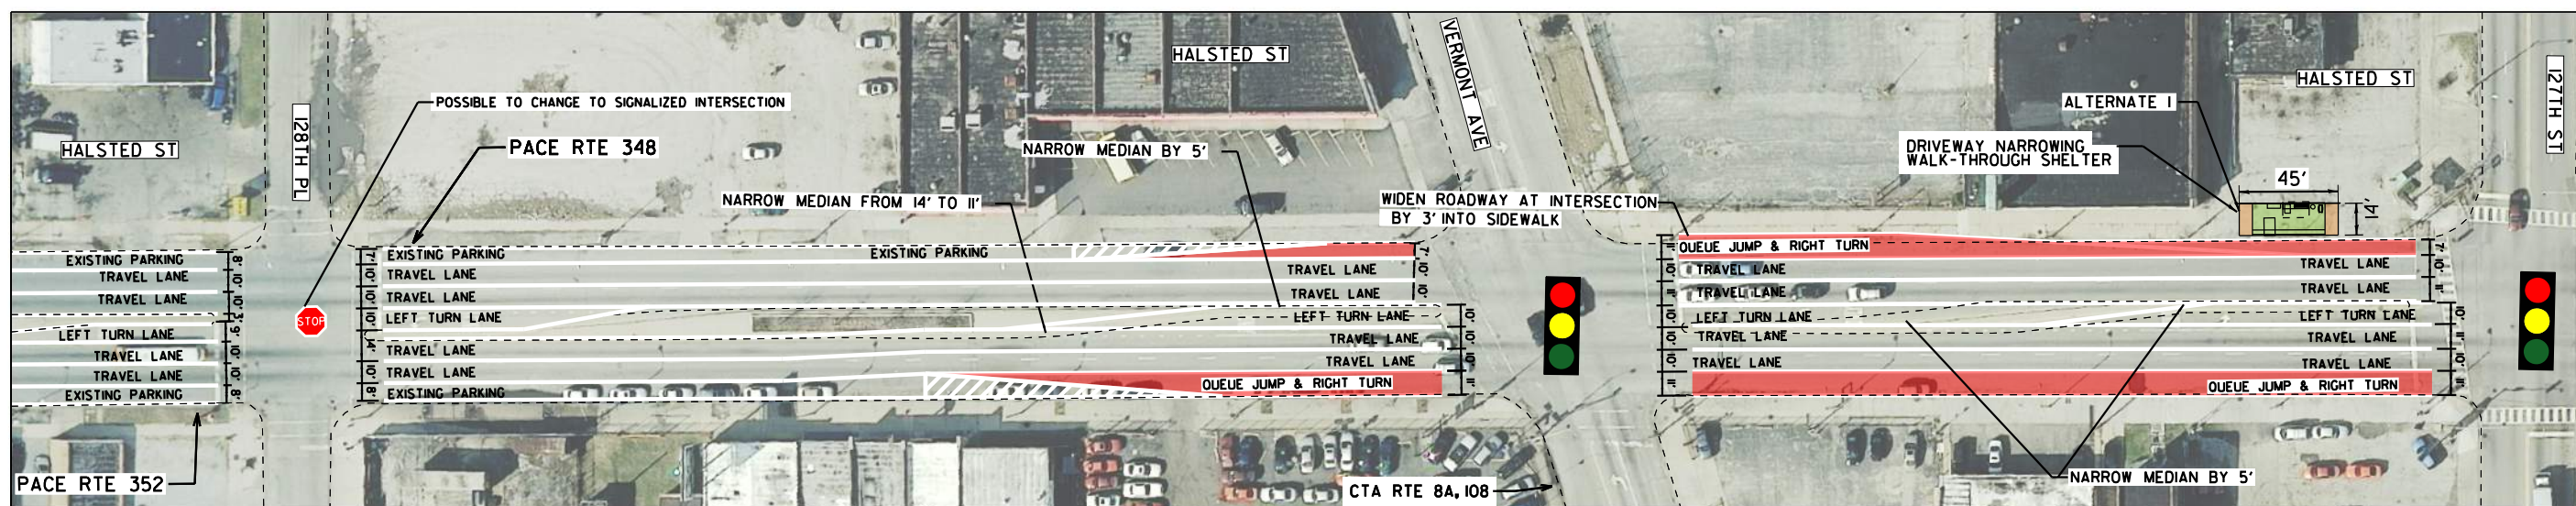


MATCH NEXT SHEET

LEGEND


- PROPOSED BUS LANE
- PROPOSED STATION PLATFORM
- PROPOSED PLATFORM RAMP
- PROPOSED SIDEWALK
- EXISTING BIKE LANE

DRAFT FOR REVIEW

	DESIGNED - CEJ DRAWN - CEJ CHECKED - HMK DATE - 04/03/2019	PACE SUBURBAN BUS AND CHICAGO TRANSIT AUTHORITY	HALSTED BUS CORRIDOR - ALTERNATE 2 129TH TO 127TH & HALSTED STREET SCALE: 1" = 80'	F.A. RTE.	SECTION	COUNTY COOK	TOTAL SHEETS 91	SHEET NO. 40
							CONTRACT NO.	
<small>ILLINOIS FED. AID PROJECT</small>								

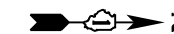


MATCH PREVIOUS SHEET

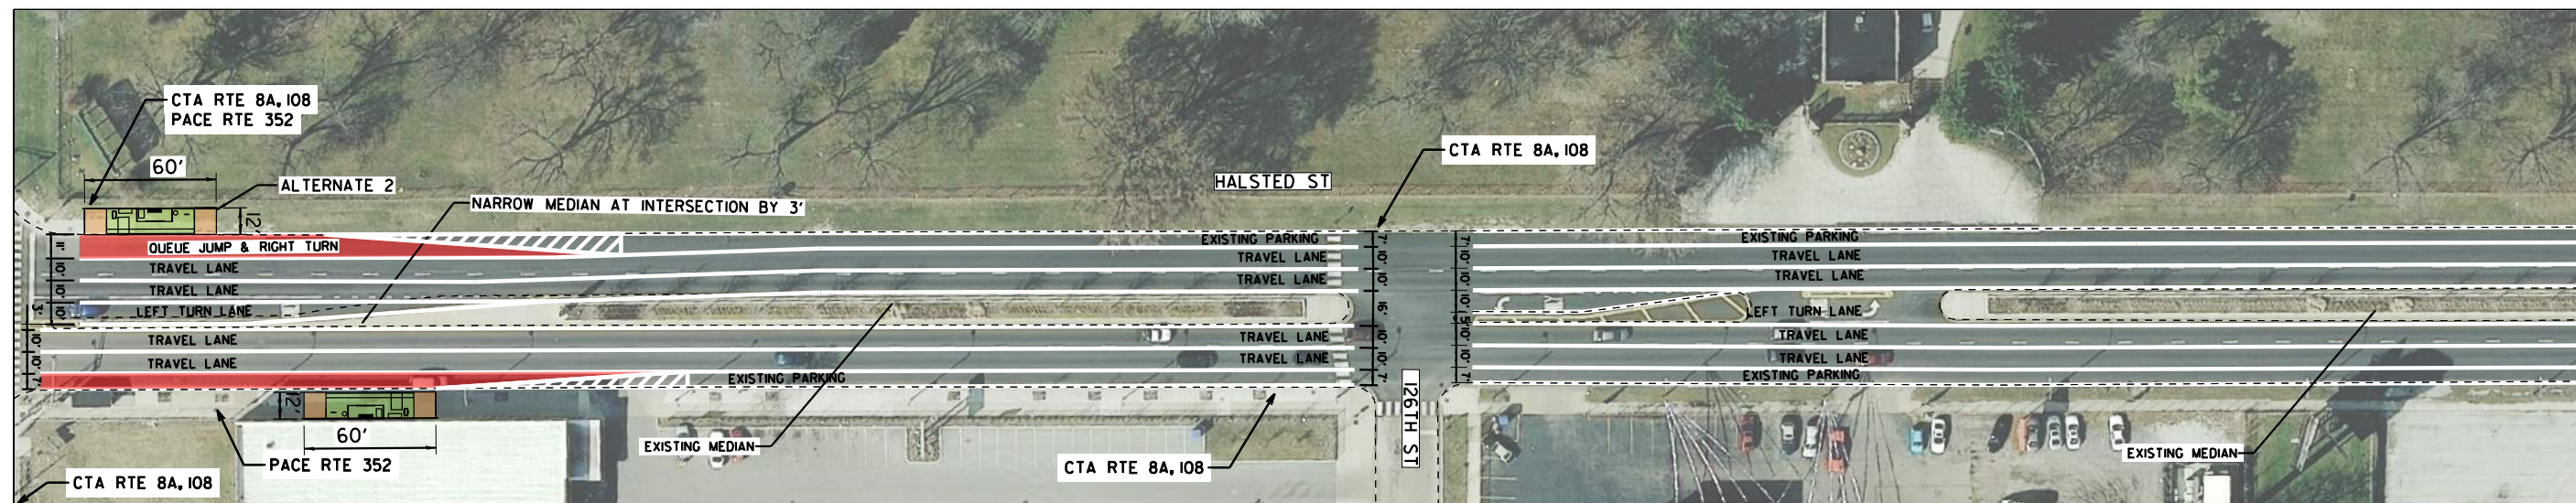

MATCH THIS SHEET

MATCH THIS SHEET

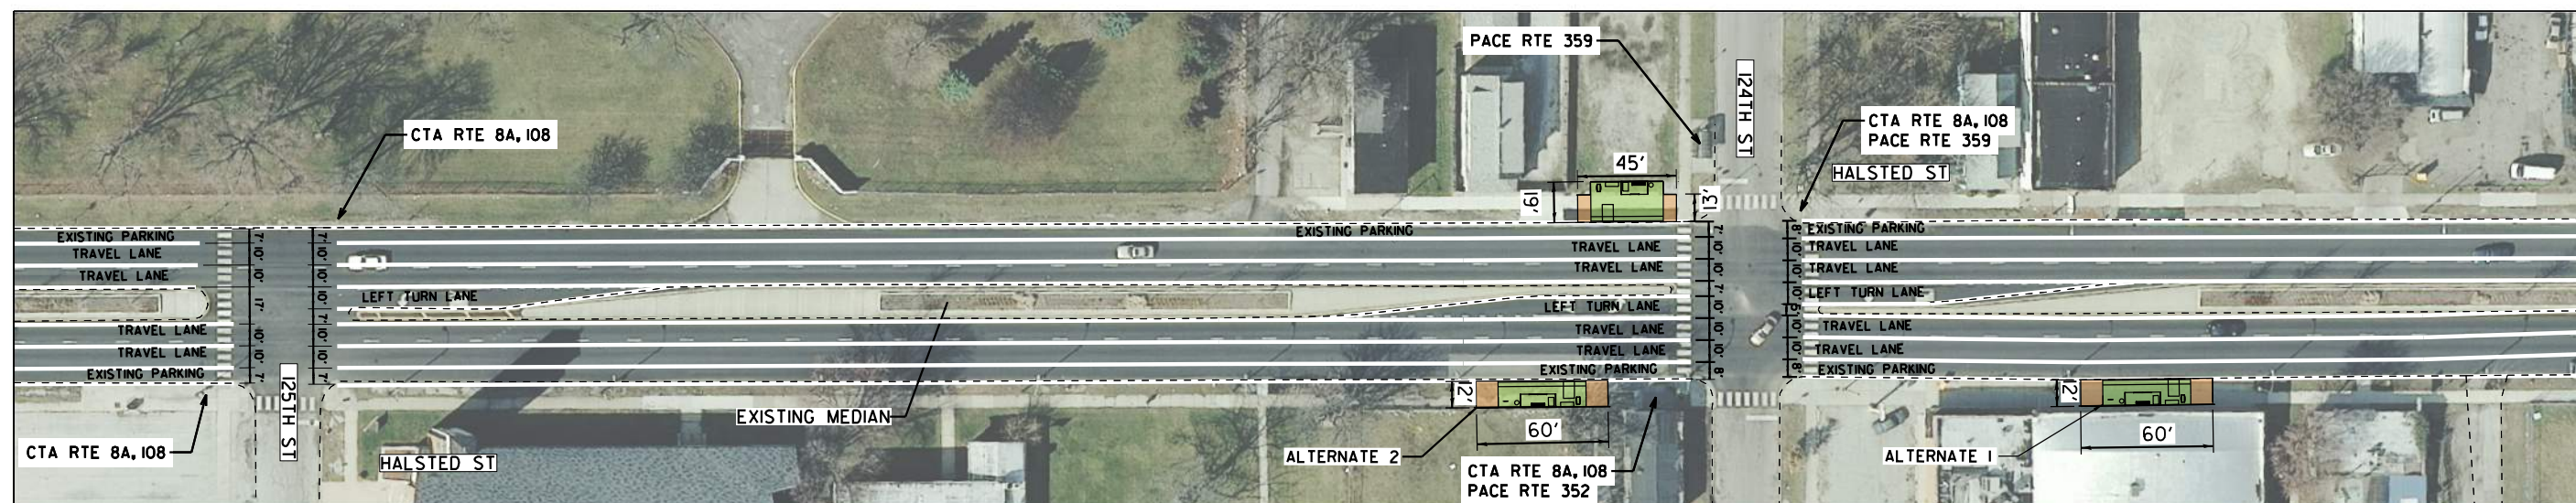

MATCH NEXT SHEET

LEGEND

- PROPOSED BUS LANE
- PROPOSED STATION PLATFORM
- PROPOSED PLATFORM RAMP
- PROPOSED SIDEWALK
- EXISTING BIKE LANE


DRAFT FOR REVIEW

	DESIGNED - CEJ DRAWN - CEJ CHECKED - HMK DATE - 04/03/2019	PACE SUBURBAN BUS AND CHICAGO TRANSIT AUTHORITY	HALSTED BUS CORRIDOR - ALTERNATE 2 126TH TO 124TH & HALSTED STREET	F.A. RTE. SECTION COUNTY COOK ILLINOIS FED. AID PROJECT	TOTAL SHEETS 91 SHEET NO. 41 CONTRACT NO.
--	---	---	---	---	---

SCALE: 1" = 80'




MATCH PREVIOUS SHEET

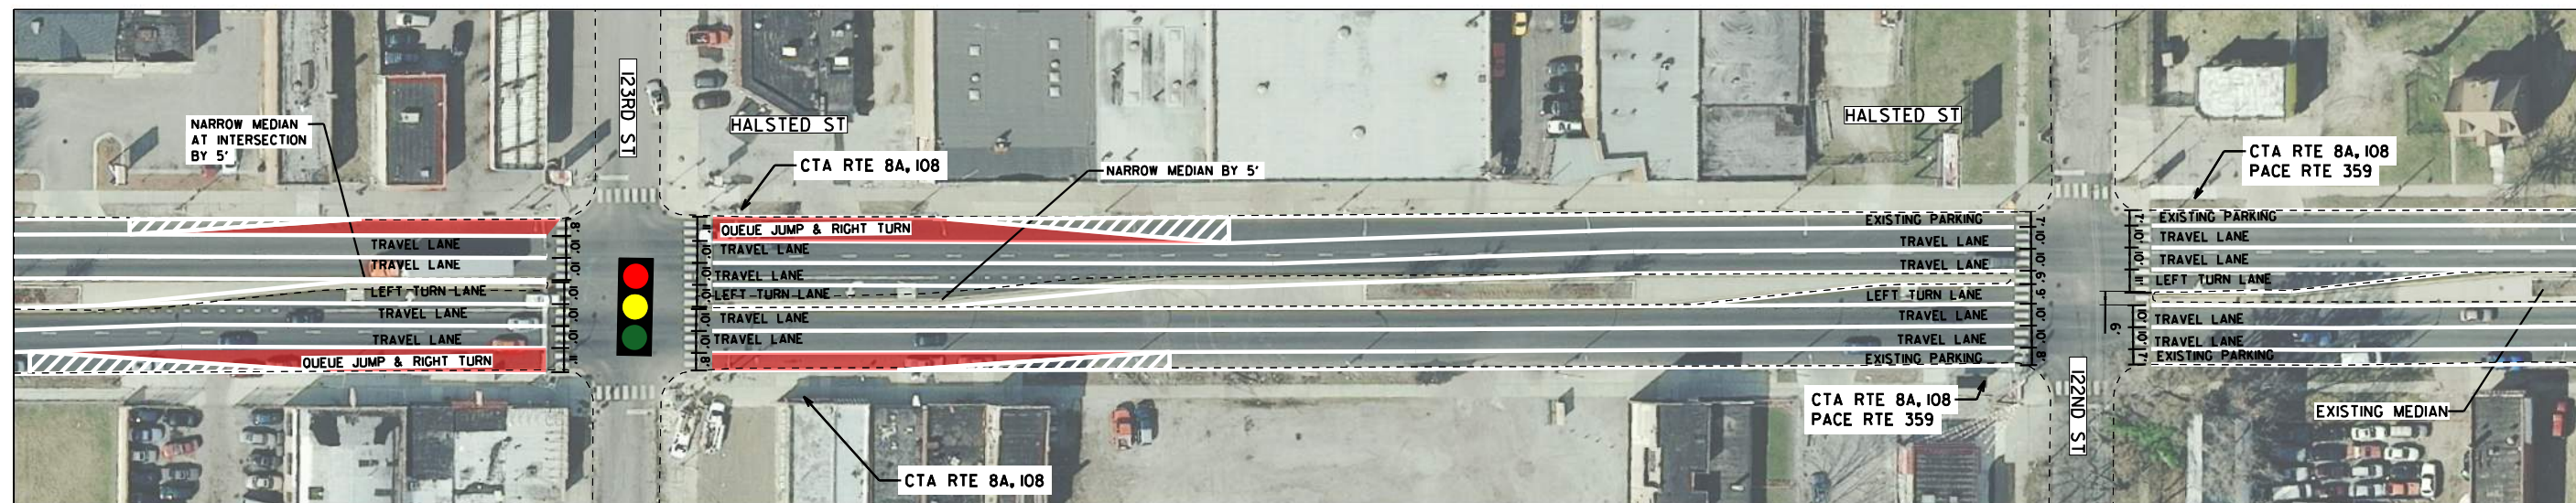

MATCH THIS SHEET

MATCH THIS SHEET

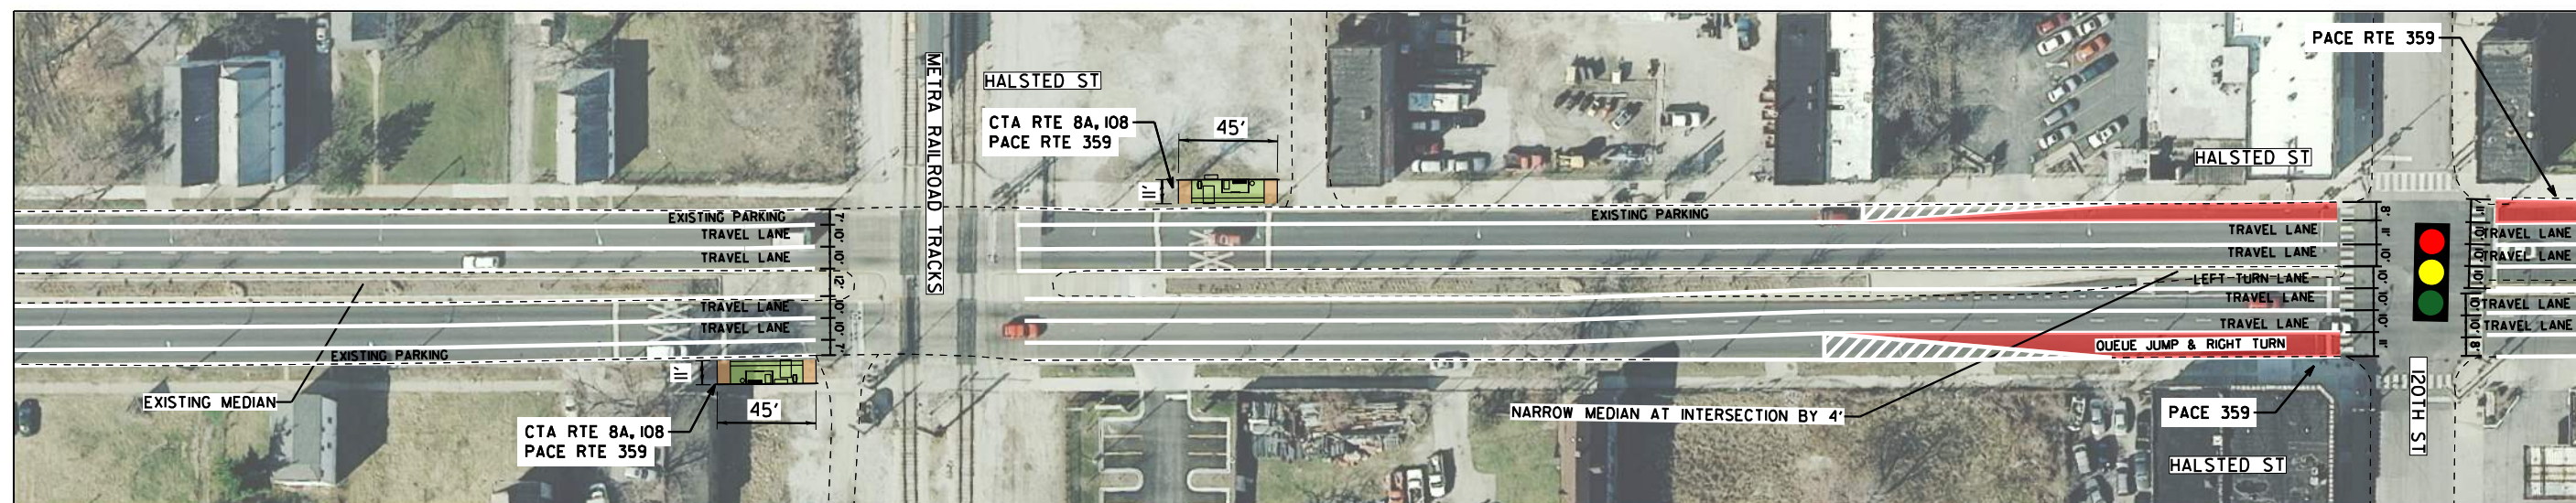

MATCH NEXT SHEET


LEGEND

- PROPOSED BUS LANE
- PROPOSED STATION PLATFORM
- PROPOSED PLATFORM RAMP
- PROPOSED SIDEWALK
- EXISTING BIKE LANE

DRAFT FOR REVIEW


	DESIGNED - CEJ DRAWN - CEJ CHECKED - HMK DATE - 04/03/2019	PACE SUBURBAN BUS AND CHICAGO TRANSIT AUTHORITY	HALSTED BUS CORRIDOR - ALTERNATE 2 123RD TO 120TH & HALSTED STREET SCALE: 1" = 80'	F.A. RTE.	SECTION	COUNTY COOK	TOTAL SHEETS 91	SHEET NO. 42
							CONTRACT NO.	
ILLINOIS FED. AID PROJECT								

MATCH PREVIOUS SHEET

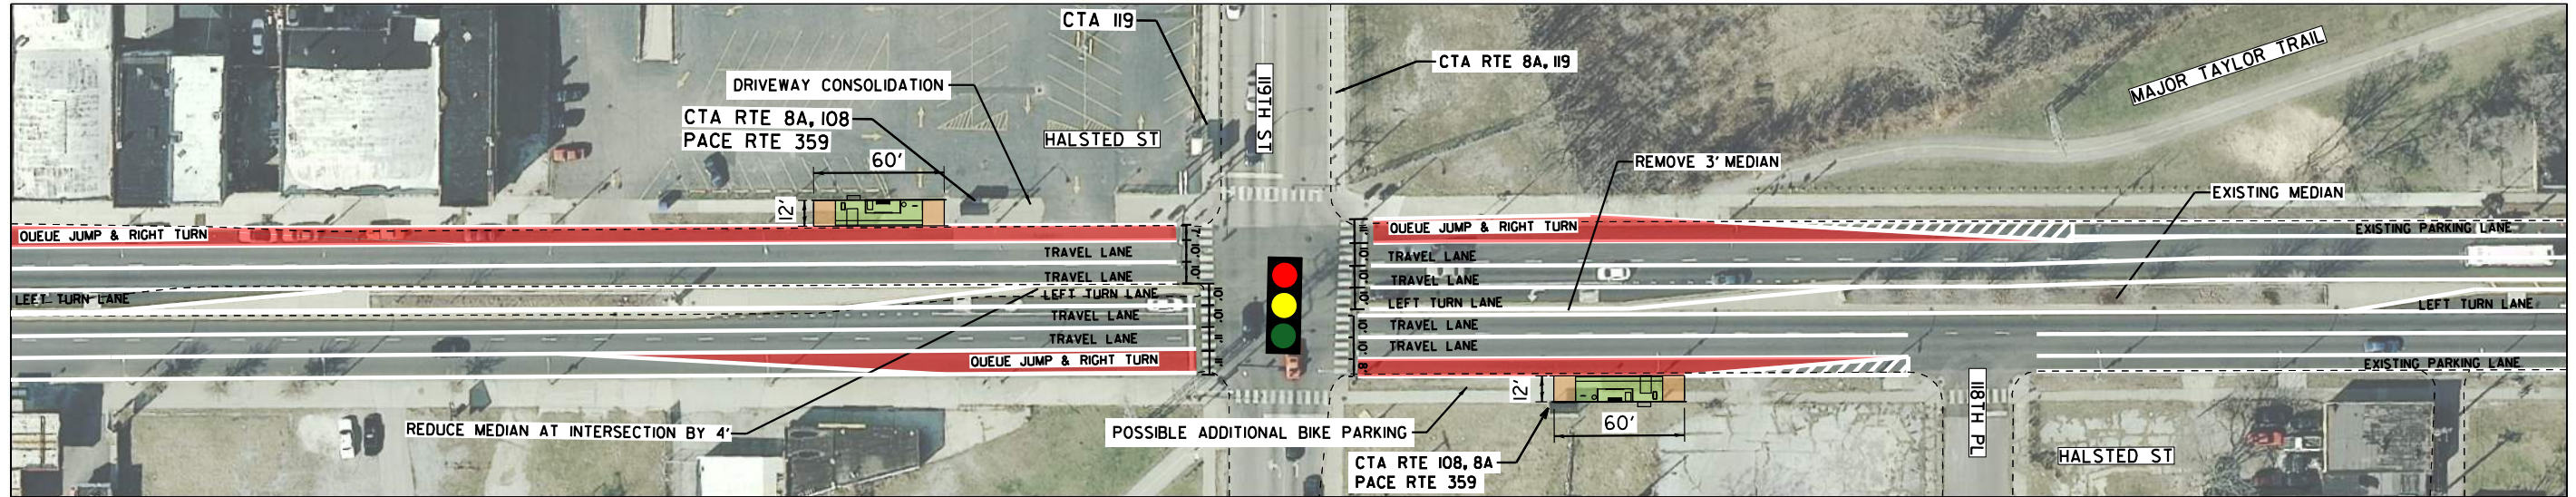

MATCH THIS SHEET

MATCH THIS SHEET

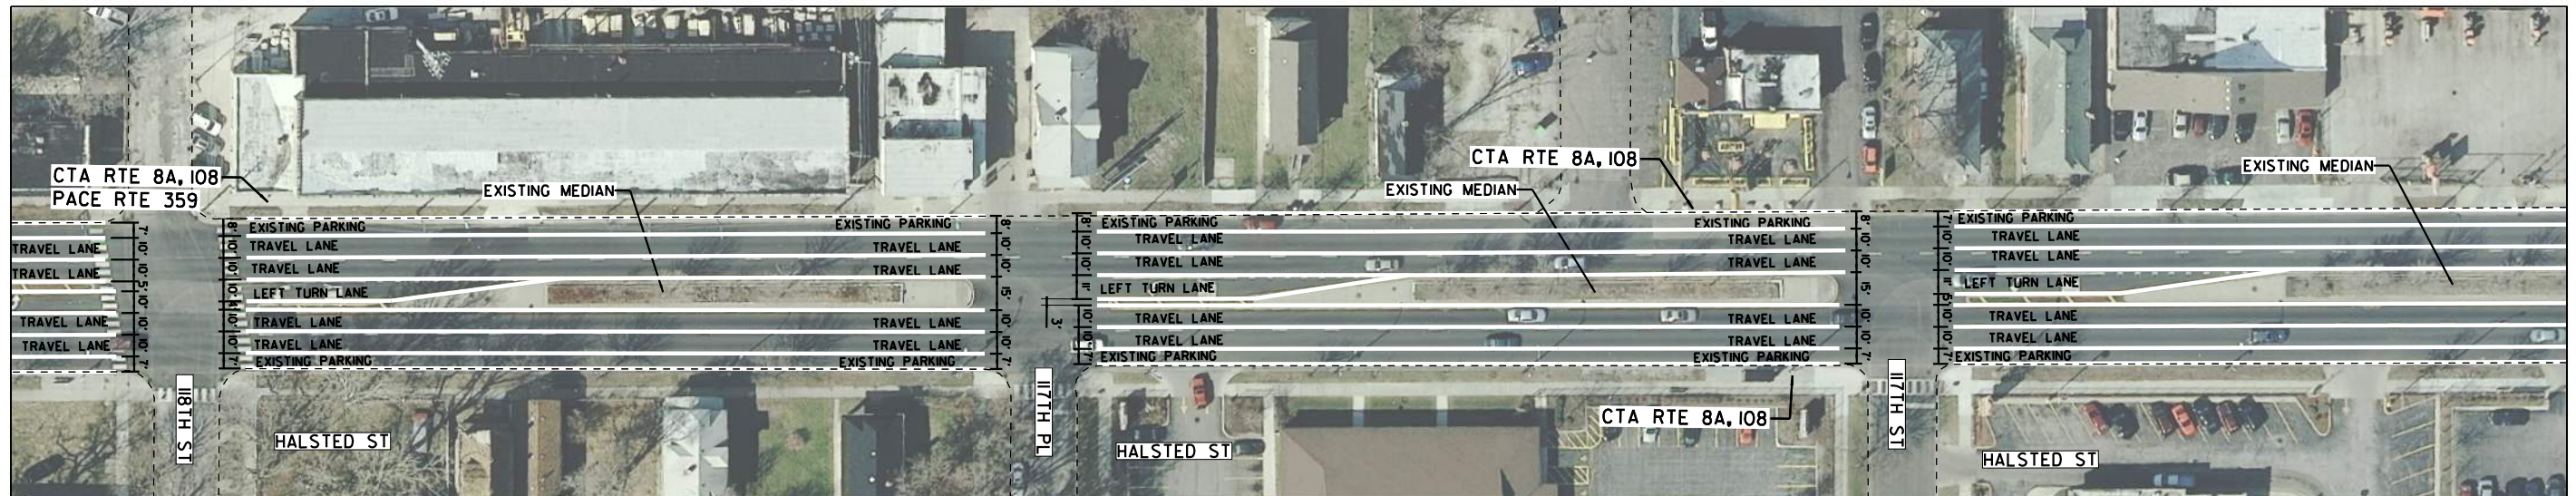


MATCH NEXT SHEET

LEGEND


- PROPOSED BUS LANE
- PROPOSED STATION PLATFORM
- PROPOSED PLATFORM RAMP
- PROPOSED SIDEWALK
- EXISTING BIKE LANE

DRAFT FOR REVIEW

	DESIGNED - CEJ		PACE SUBURBAN BUS AND CHICAGO TRANSIT AUTHORITY	HALSTED BUS CORRIDOR - ALTERNATE 2 119TH TO 117TH & HALSTED STREET	F.A. RTE.	SECTION	COUNTY	TOTAL SHEETS	SHEET NO.
	DRAWN - CEJ								
	CHECKED - HMK								
	DATE - 04/03/2019								
				SCALE: 1" = 80'	CONTRACT NO.				
ILLINOIS FED. AID PROJECT									

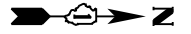

MATCH PREVIOUS SHEET

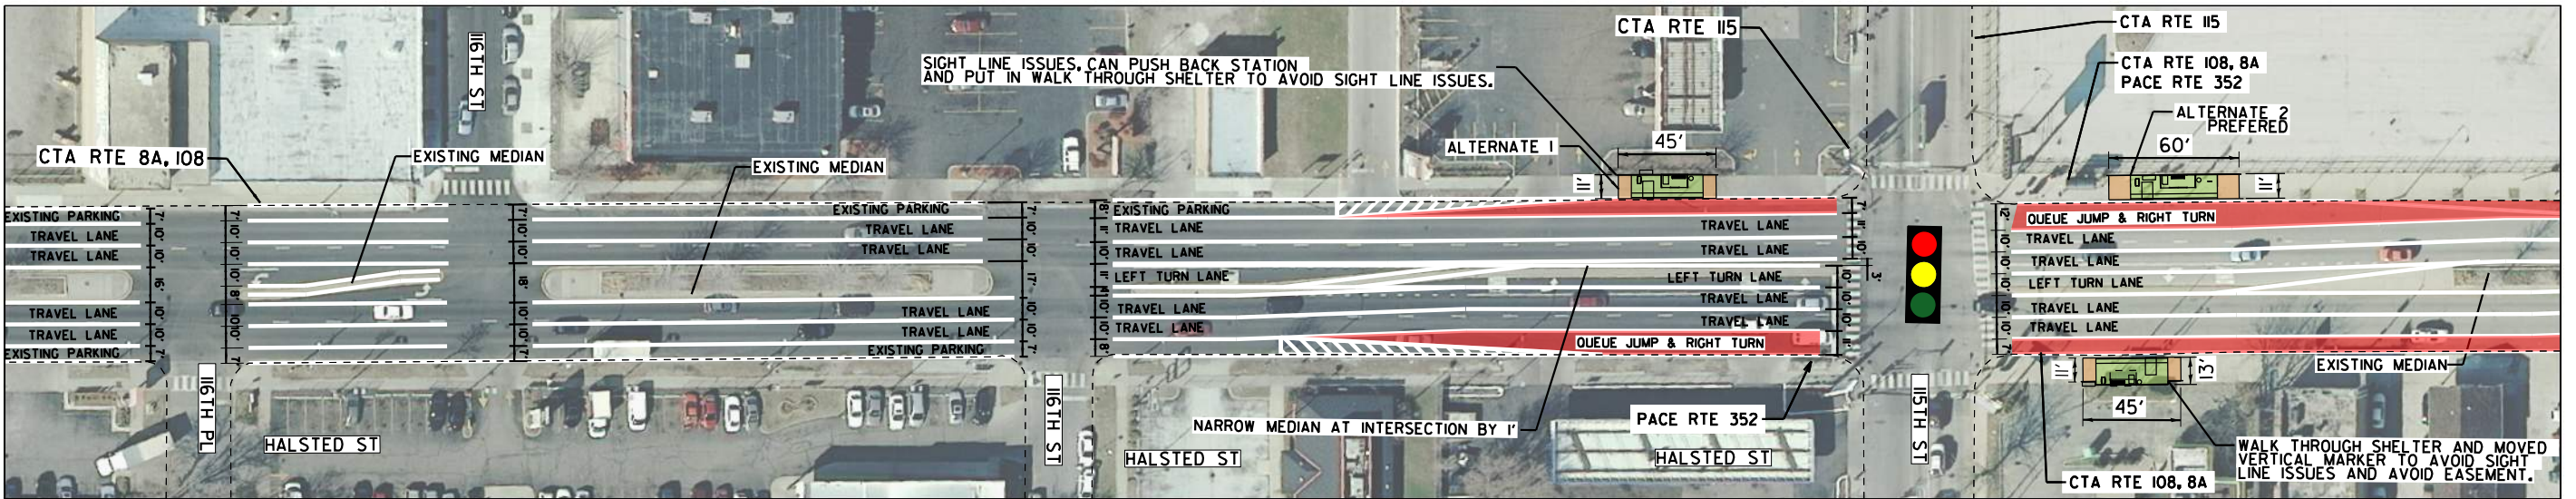

MATCH THIS SHEET

MATCH THIS SHEET



MATCH NEXT SHEET

LEGEND

 PROPOSED BUS LANE	 PROPOSED STATION PLATFORM	 PROPOSED PLATFORM RAMP
 PROPOSED SIDEWALK	 EXISTING BIKE LANE	


DRAFT FOR REVIEW

	DESIGNED - CEJ	PACE SUBURBAN BUS AND CHICAGO TRANSIT AUTHORITY	HALSTED BUS CORRIDOR - ALTERNATE 2 116TH TO 113TH & HALSTED STREET	F.A. RTE.	SECTION	COUNTY	TOTAL SHEETS	SHEET NO.
	DRAWN - CEJ					COOK	91	44
	CHECKED - HMK			CONTRACT NO.				
	DATE - 04/03/2019		SCALE: 1" = 80'	ILLINOIS FED. AID PROJECT				




SOUTH HALSTED

Bus Corridor Enhancement Project

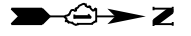


MATCH PREVIOUS SHEET

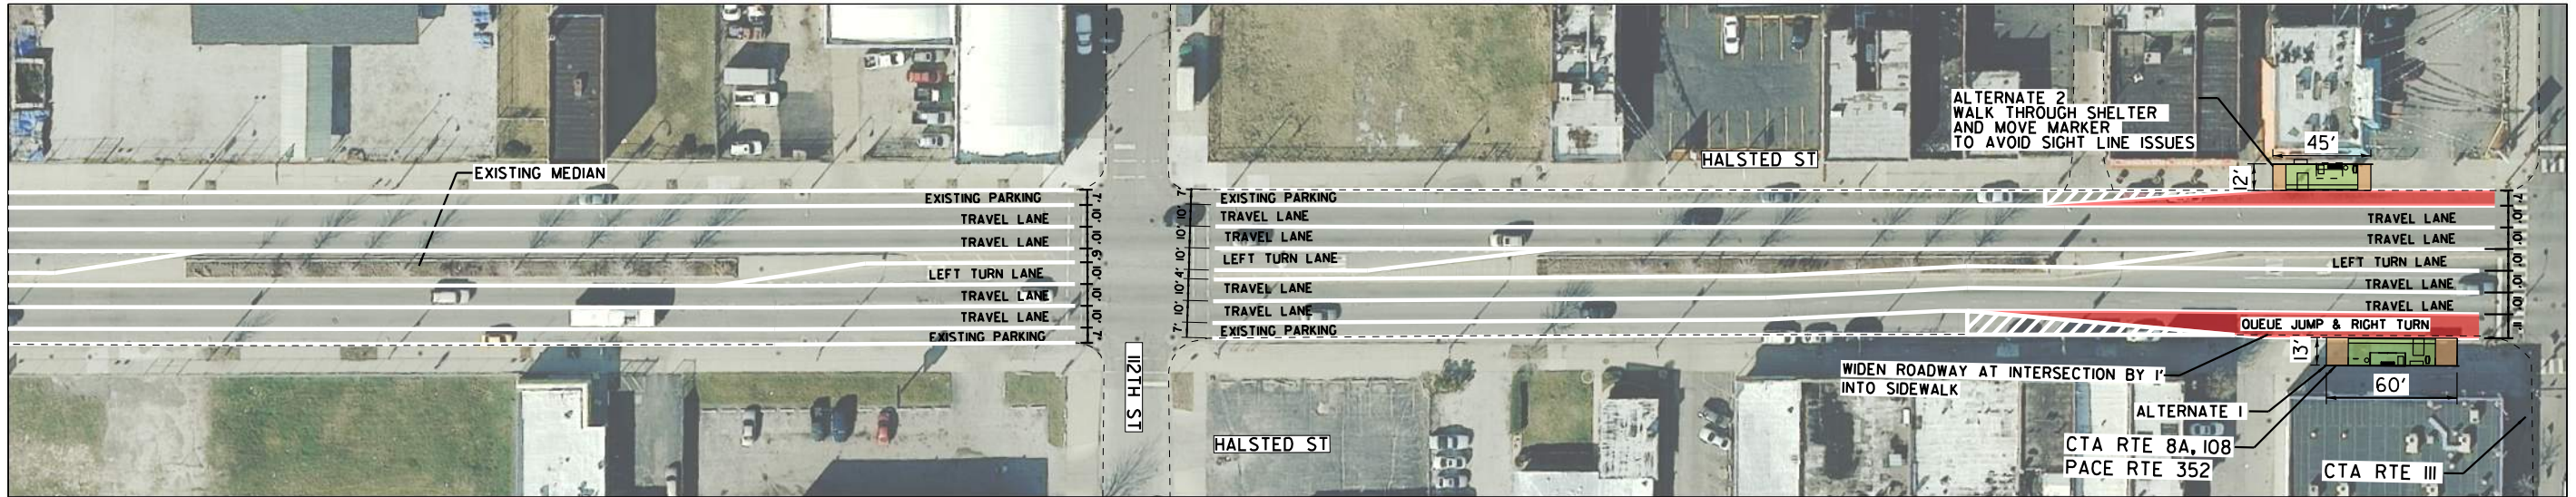

MATCH THIS SHEET

MATCH THIS SHEET

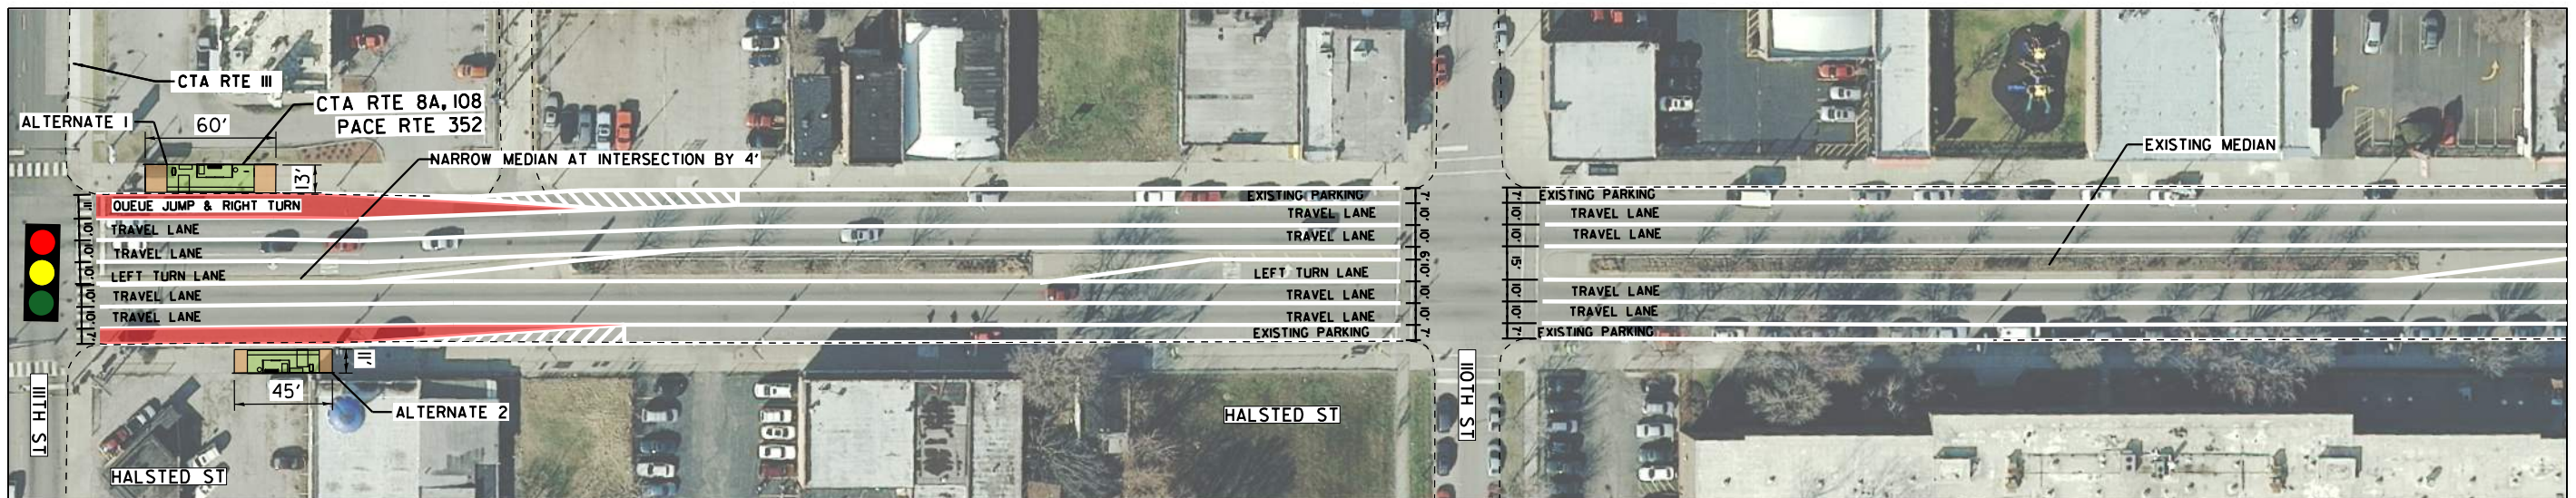

MATCH NEXT SHEET

LEGEND

- PROPOSED BUS LANE
- PROPOSED STATION PLATFORM
- PROPOSED PLATFORM RAMP
- PROPOSED SIDEWALK
- EXISTING BIKE LANE

DRAFT FOR REVIEW

	DESIGNED - CEJ DRAWN - CEJ CHECKED - HMK DATE - 04/03/2019	PACE SUBURBAN BUS AND CHICAGO TRANSIT AUTHORITY	HALSTED BUS CORRIDOR - ALTERNATE 2 112TH TO 110TH & HALSTED STREET SCALE: 1" = 80'	F.A. RTE. SECTION COUNTY COOK ILLINOIS FED. AID PROJECT	TOTAL SHEETS 91 SHEET NO. 45 CONTRACT NO.
--	---	---	--	---	---




MATCH PREVIOUS SHEET



MATCH THIS SHEET

MATCH THIS SHEET

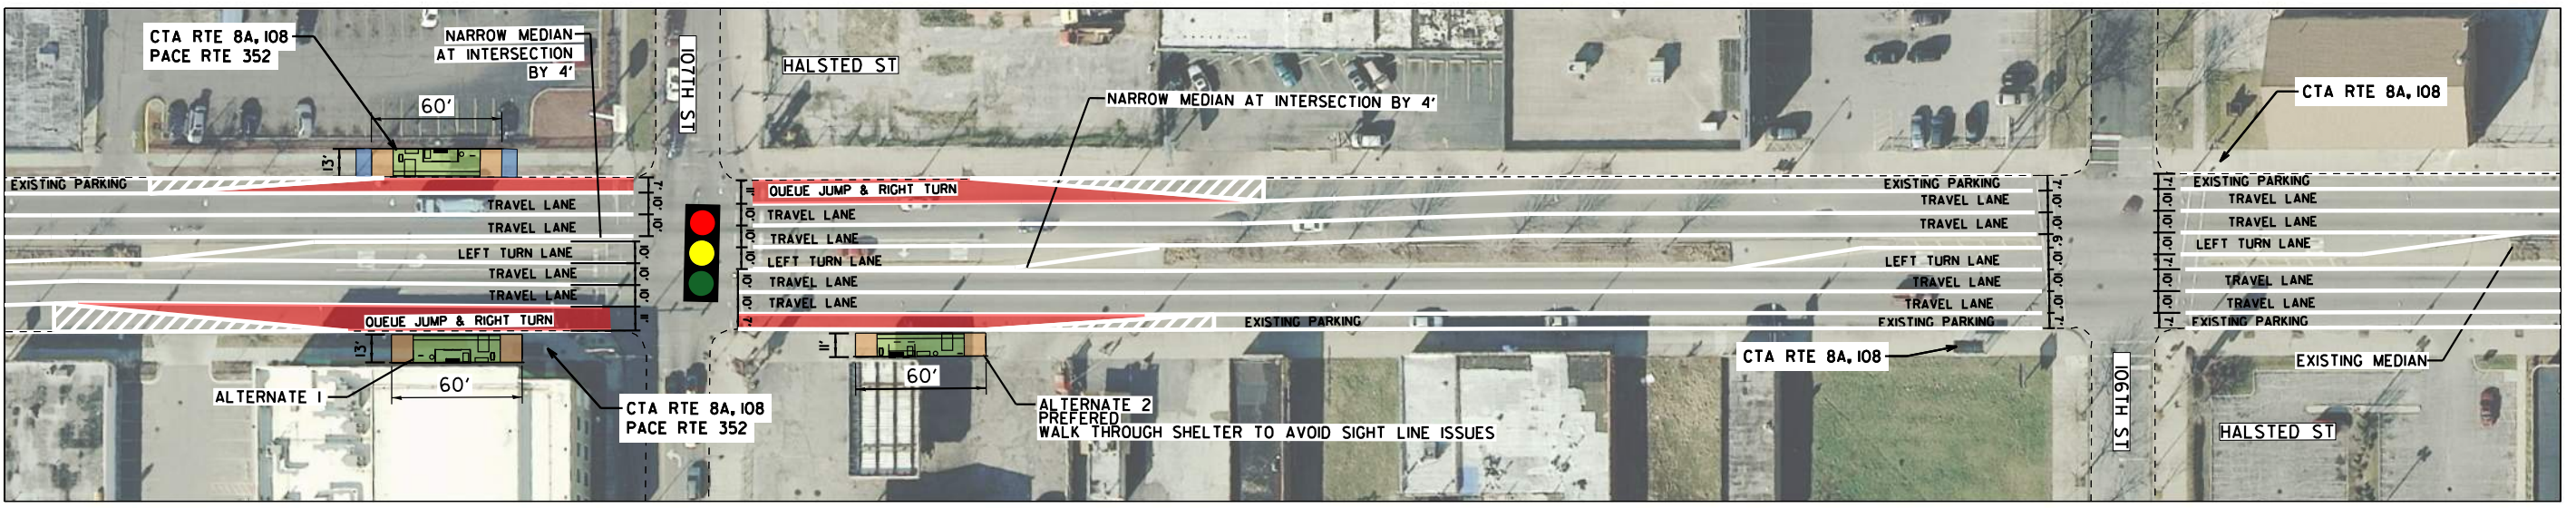

MATCH NEXT SHEET

LEGEND

 PROPOSED BUS LANE	 PROPOSED STATION PLATFORM	 PROPOSED PLATFORM RAMP
 PROPOSED SIDEWALK	 EXISTING BIKE LANE	

DRAFT FOR REVIEW

	DESIGNED - CEJ		PACE SUBURBAN BUS AND CHICAGO TRANSIT AUTHORITY	HALSTED BUS CORRIDOR - ALTERNATE 2 109TH TO 106TH & HALSTED STREET	F.A. RTE.	SECTION	COUNTY	TOTAL SHEETS	SHEET NO.
	DRAWN - CEJ						COOK	91	46
	CHECKED - HMK				CONTRACT NO.				
	DATE - 04/03/2019			SCALE: 1" = 80'	ILLINOIS FED. AID PROJECT				




MATCH PREVIOUS SHEET



MATCH THIS SHEET

MATCH THIS SHEET

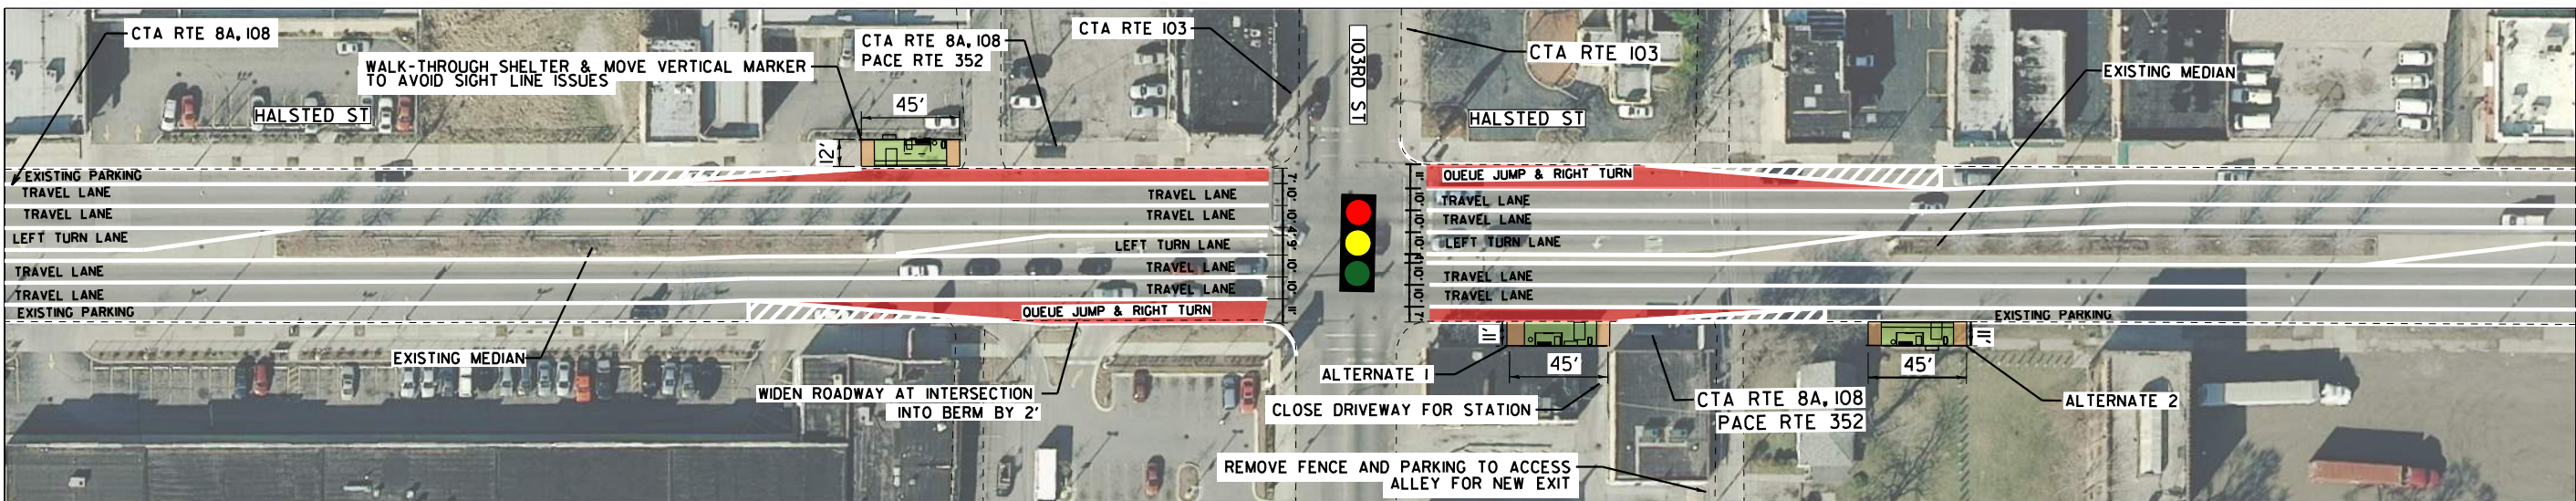

MATCH NEXT SHEET


LEGEND

 PROPOSED BUS LANE	 PROPOSED STATION PLATFORM	 PROPOSED PLATFORM RAMP
 PROPOSED SIDEWALK	 EXISTING BIKE LANE	

DRAFT FOR REVIEW


	DESIGNED - CEJ DRAWN - CEJ CHECKED - HMK DATE - 04/03/2019	PACE SUBURBAN BUS AND CHICAGO TRANSIT AUTHORITY	HALSTED BUS CORRIDOR - ALTERNATE 2 105TH TO 103RD & HALSTED STREET	F.A. RTE. SECTION COUNTY COOK ILLINOIS FED. AID PROJECT	TOTAL SHEETS 91 SHEET NO. 47 CONTRACT NO.
--	---	---	---	---	---

MATCH PREVIOUS SHEET

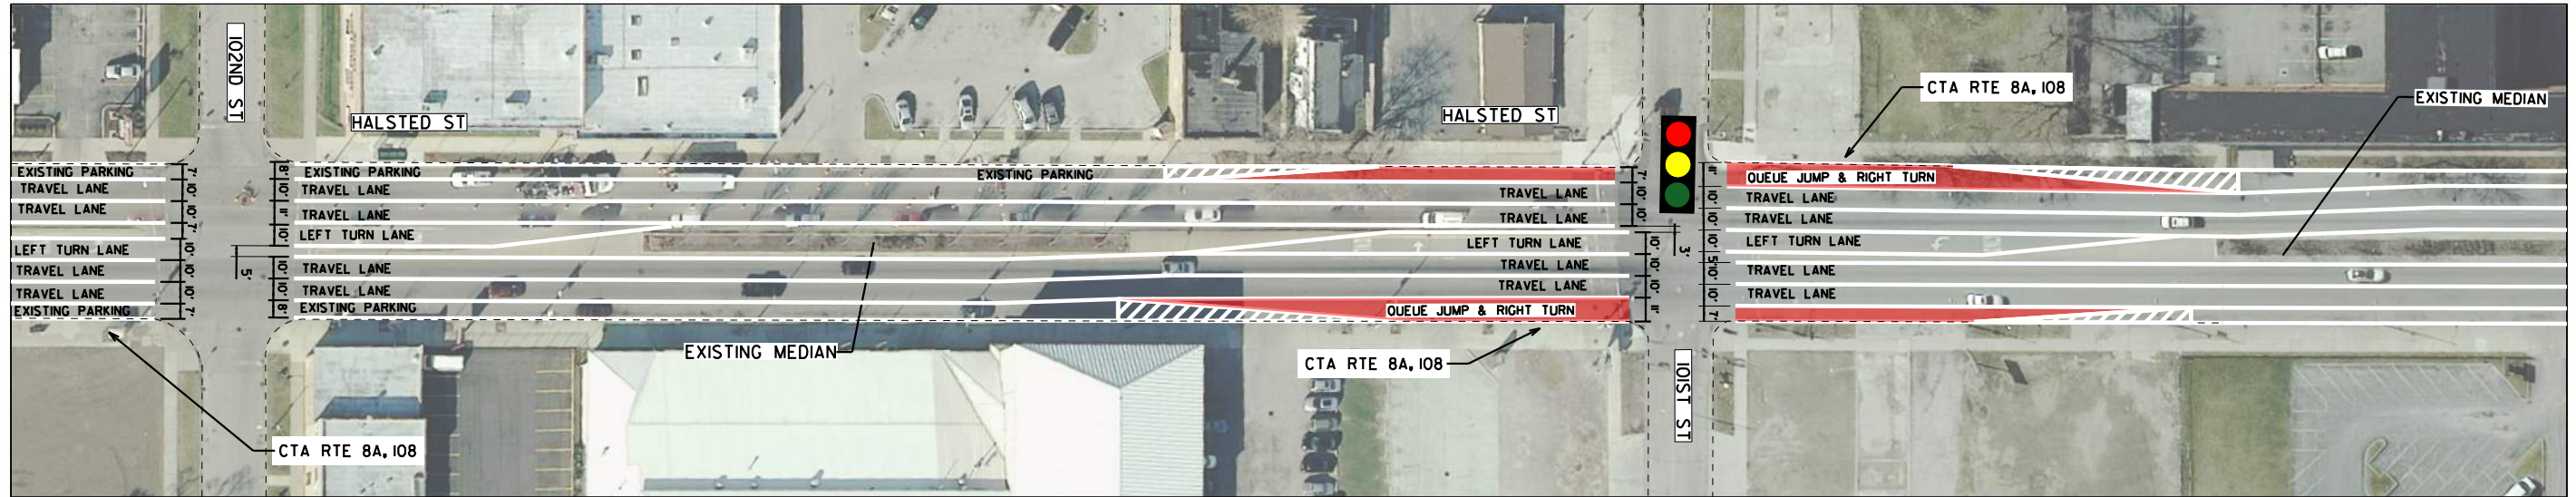

MATCH THIS SHEET

MATCH THIS SHEET

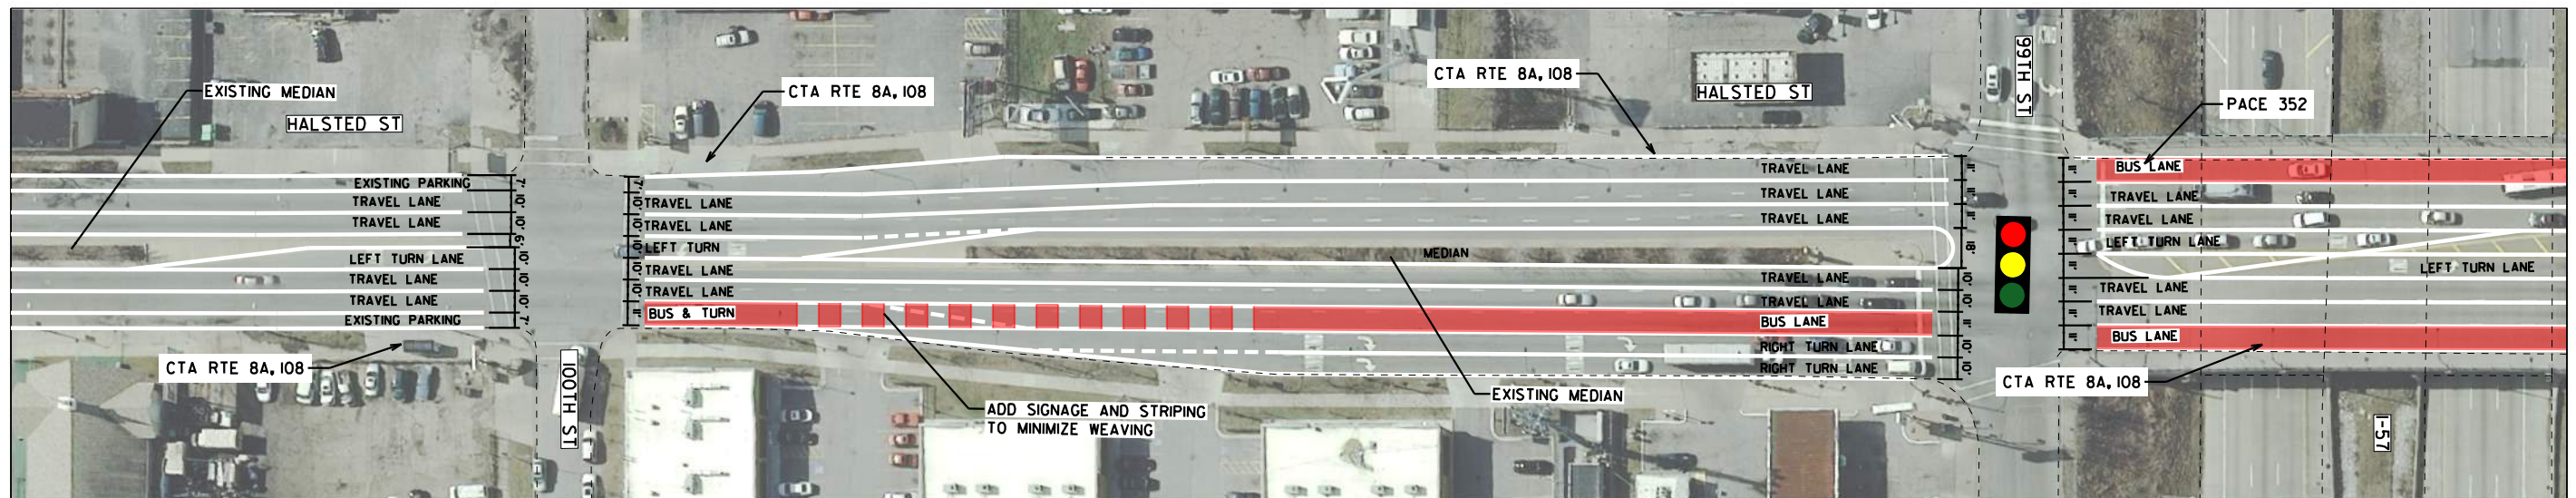

MATCH NEXT SHEET


LEGEND

- PROPOSED BUS LANE
- PROPOSED STATION PLATFORM
- PROPOSED PLATFORM RAMP
- PROPOSED SIDEWALK
- EXISTING BIKE LANE


DRAFT FOR REVIEW

	DESIGNED - CEJ DRAWN - CEJ CHECKED - HMK DATE - 04/03/2019	PACE SUBURBAN BUS AND CHICAGO TRANSIT AUTHORITY	HALSTED BUS CORRIDOR - ALTERNATE 2 102ND TO 99TH & HALSTED STREET	F.A. RTE. SECTION COUNTY COOK ILLINOIS FED. AID PROJECT	TOTAL SHEETS 91 SHEET NO. 48 CONTRACT NO.
--	---	---	--	---	---

SCALE: 1" = 80'

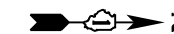


MATCH PREVIOUS SHEET

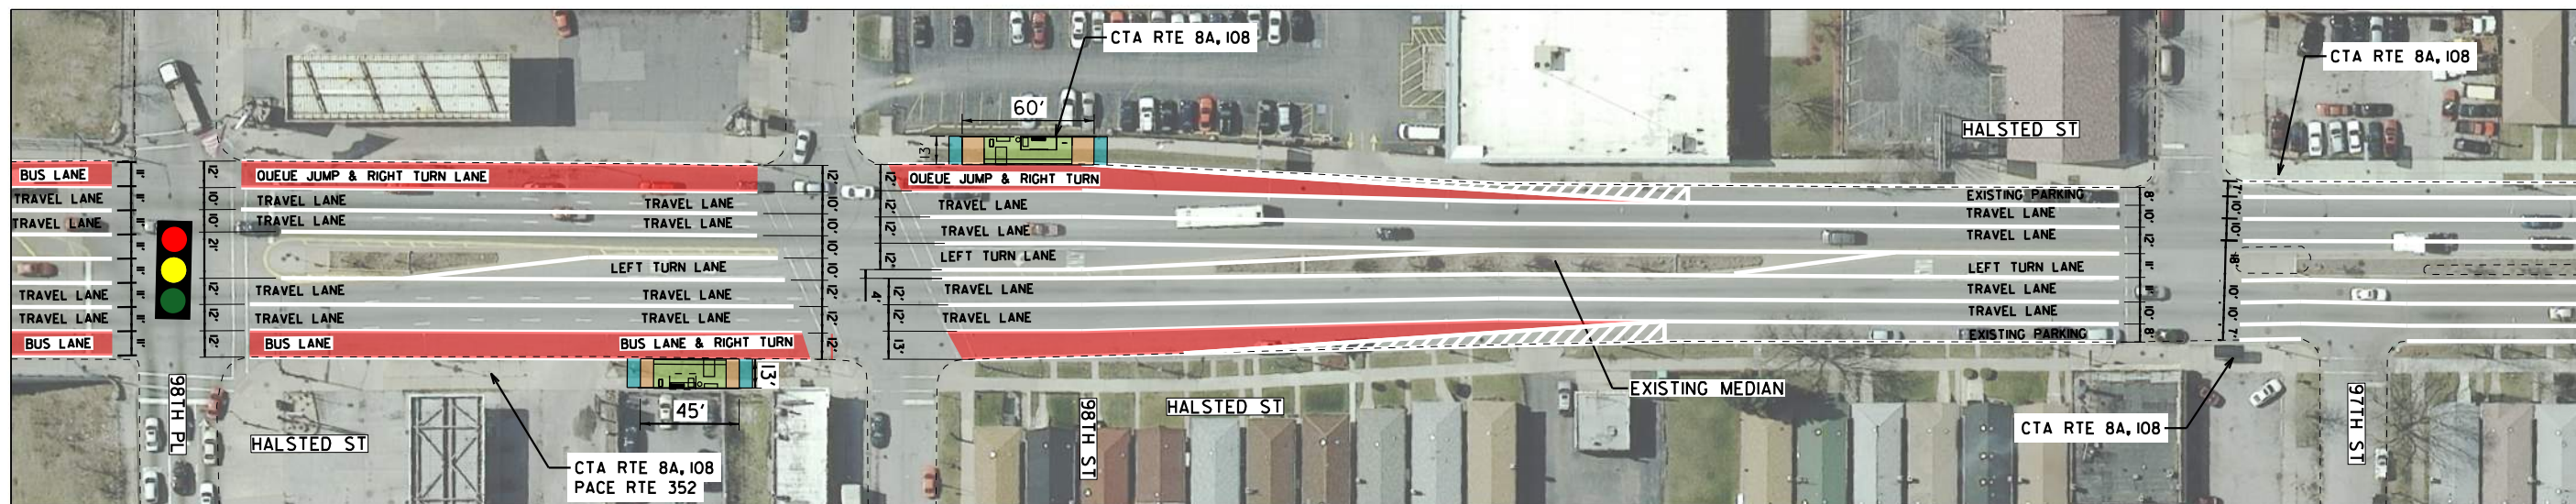

MATCH THIS SHEET

MATCH THIS SHEET

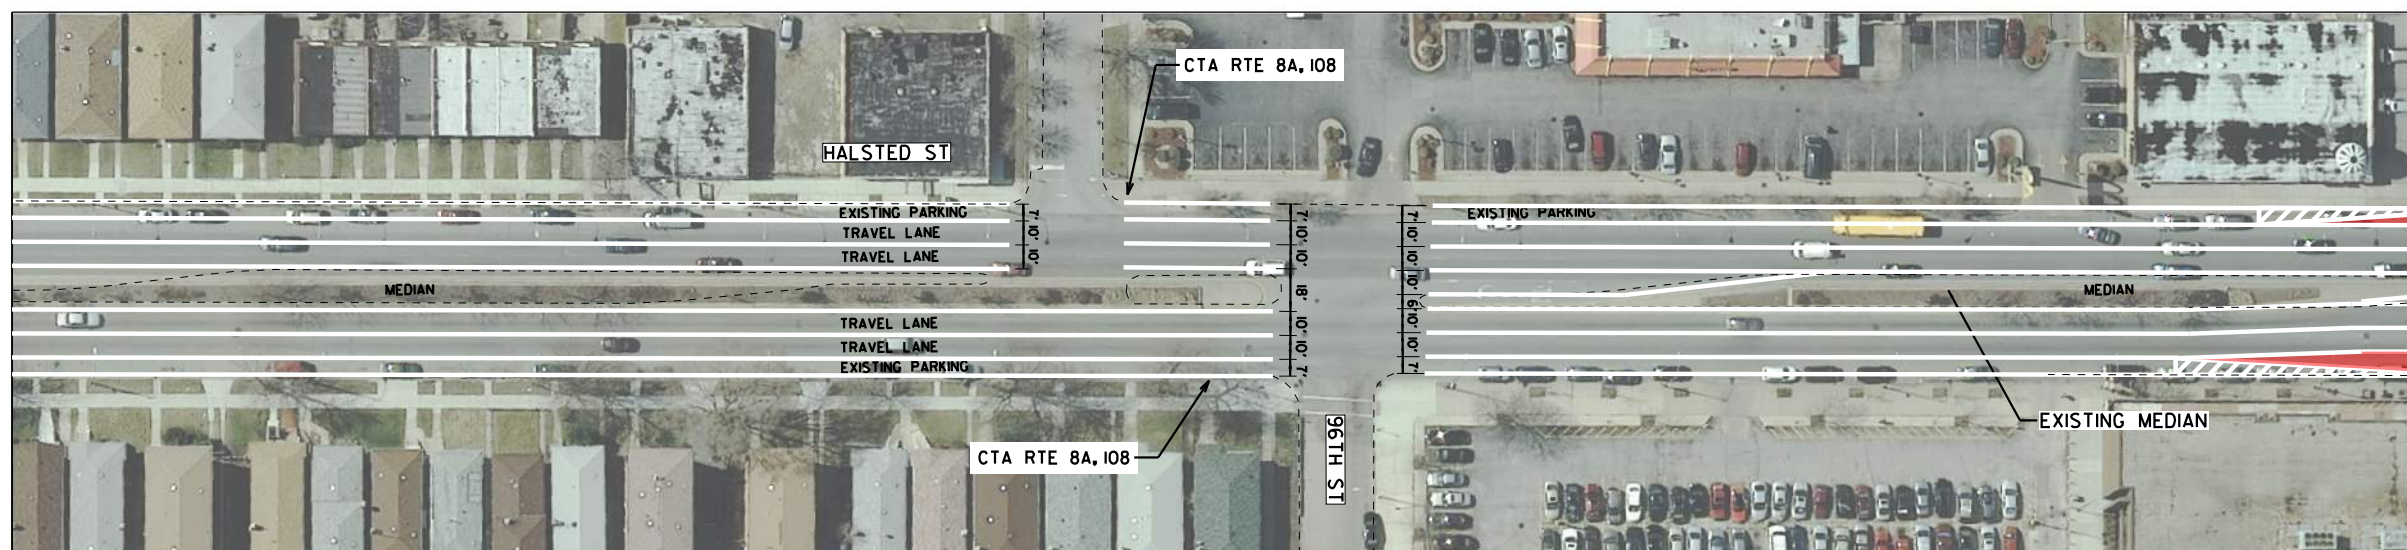


MATCH NEXT SHEET

LEGEND

- PROPOSED BUS LANE
- PROPOSED STATION PLATFORM
- PROPOSED PLATFORM RAMP
- PROPOSED SIDEWALK
- EXISTING BIKE LANE


DRAFT FOR REVIEW

	DESIGNED - CEJ DRAWN - CEJ CHECKED - HMK DATE - 04/03/2019	PACE SUBURBAN BUS AND CHICAGO TRANSIT AUTHORITY	HALSTED BUS CORRIDOR - ALTERNATE 2 98TH TO 96TH & HALSTED STREET SCALE: 1" = 80'	<table border="1" style="width: 100%; border-collapse: collapse;"> <tr> <th style="width: 10%;">F.A. RTE.</th> <th style="width: 10%;">SECTION</th> <th style="width: 10%;">COUNTY</th> <th style="width: 10%;">TOTAL SHEETS</th> <th style="width: 10%;">SHEET NO.</th> </tr> <tr> <td></td> <td></td> <td>COOK</td> <td>91</td> <td>49</td> </tr> <tr> <td colspan="5" style="text-align: center;">CONTRACT NO.</td> </tr> <tr> <td colspan="5" style="text-align: center;">ILLINOIS FED. AID PROJECT</td> </tr> </table>	F.A. RTE.	SECTION	COUNTY	TOTAL SHEETS	SHEET NO.			COOK	91	49	CONTRACT NO.					ILLINOIS FED. AID PROJECT				
F.A. RTE.	SECTION	COUNTY	TOTAL SHEETS	SHEET NO.																				
		COOK	91	49																				
CONTRACT NO.																								
ILLINOIS FED. AID PROJECT																								

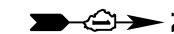

MATCH PREVIOUS SHEET

MATCH NEXT SHEET

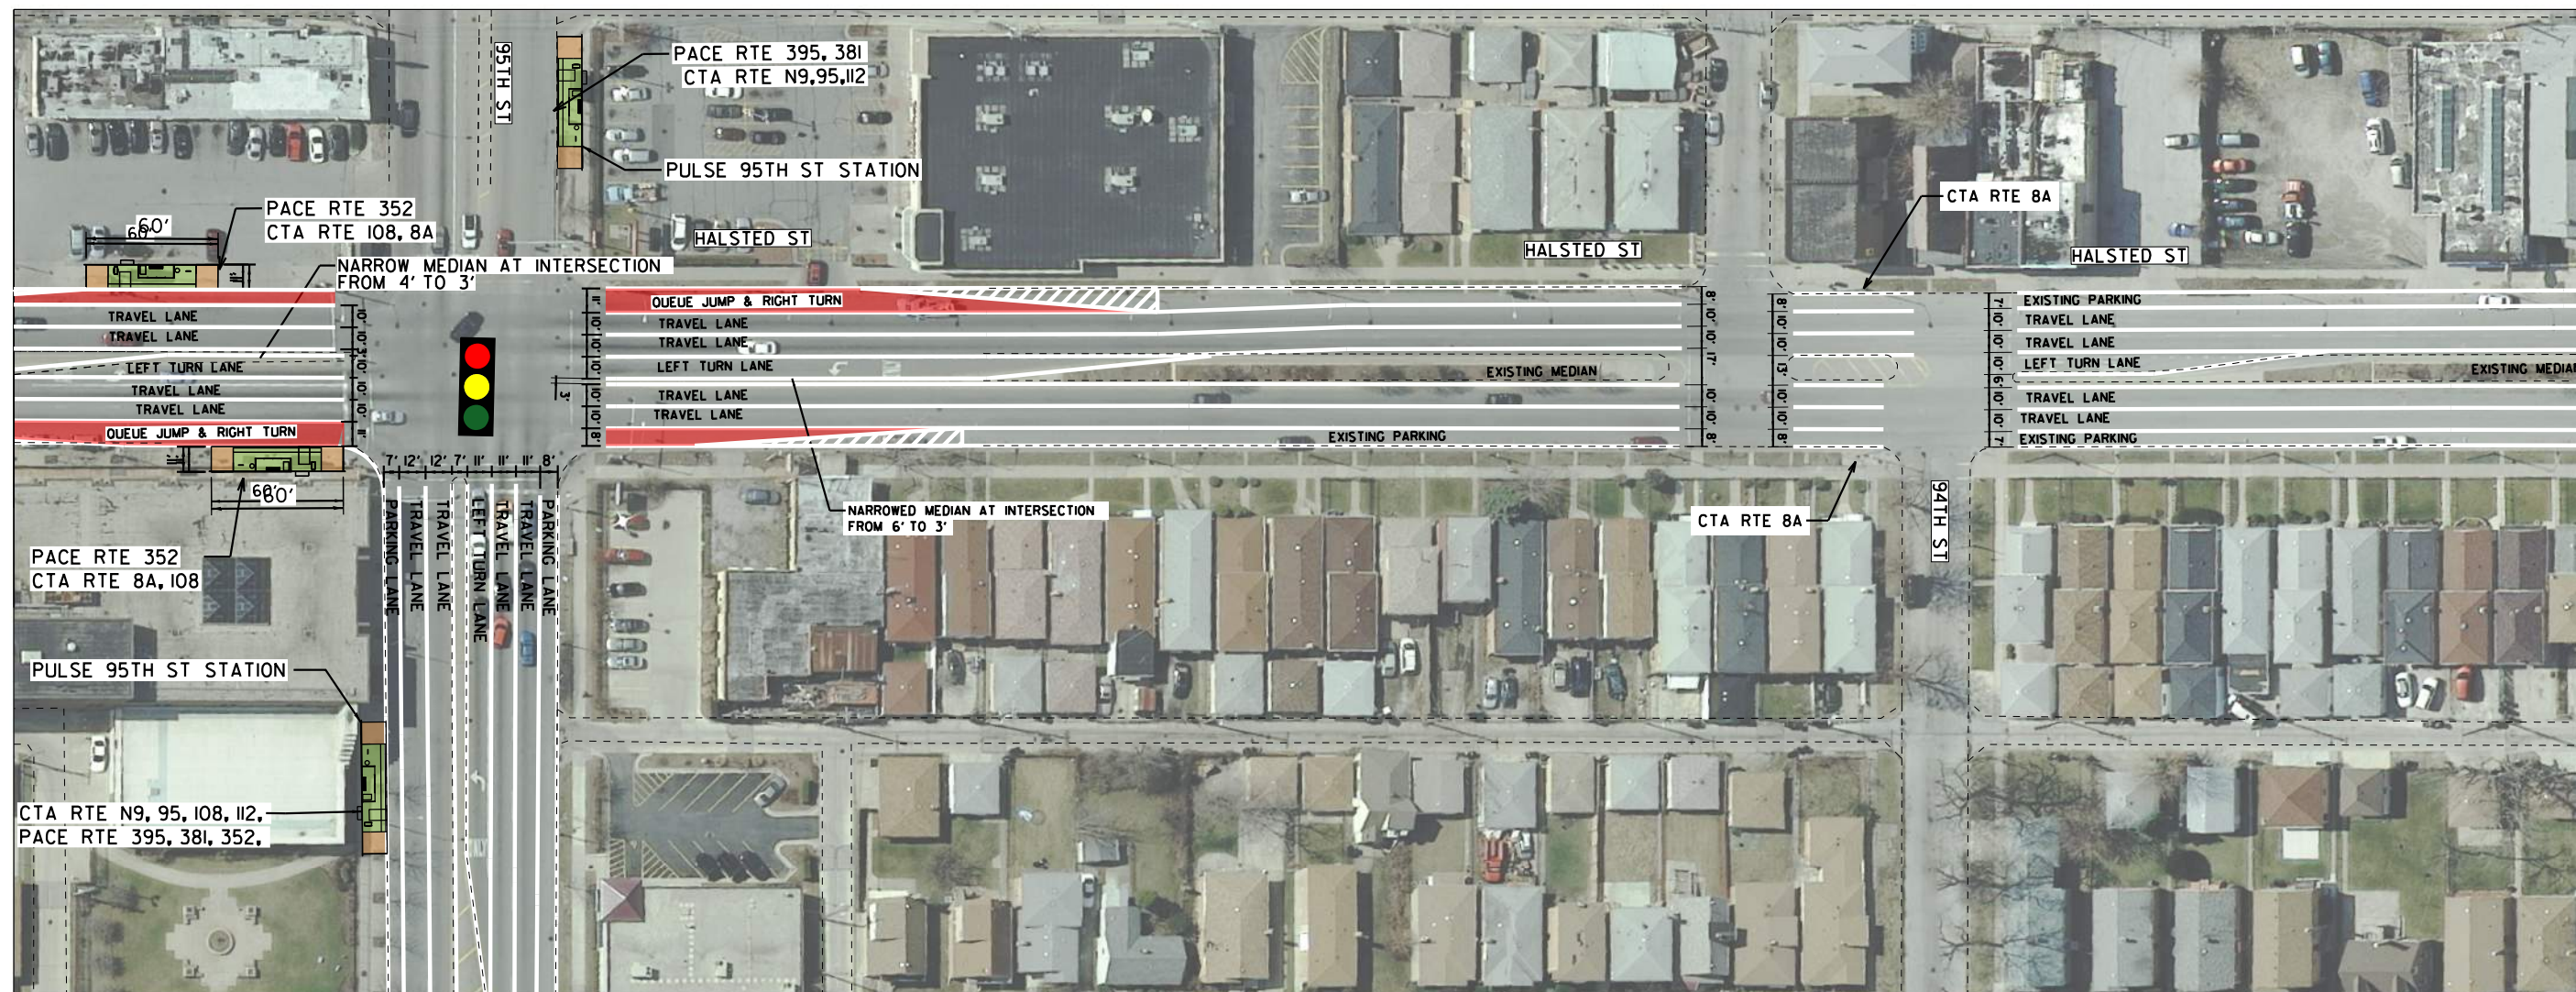

MATCH SHEET 56

LEGEND

- PROPOSED BUS LANE
- PROPOSED STATION PLATFORM
- PROPOSED PLATFORM RAMP
- PROPOSED SIDEWALK
- EXISTING BIKE LANE

DRAFT FOR REVIEW

	DESIGNED - CEJ DRAWN - CEJ CHECKED - HMK DATE - 04/03/2019	PACE SUBURBAN BUS AND CHICAGO TRANSIT AUTHORITY	HALSTED BUS CORRIDOR - ALTERNATE 2 95TH TO 94TH & HALSTED STREET SCALE: 1" = 80'	F.A. RTE. SECTION COUNTY COOK ILLINOIS FED. AID PROJECT	TOTAL SHEETS 91 SHEET NO. 50 CONTRACT NO.
--	---	---	--	---	---




MATCH PREVIOUS SHEET



MATCH THIS SHEET

MATCH THIS SHEET

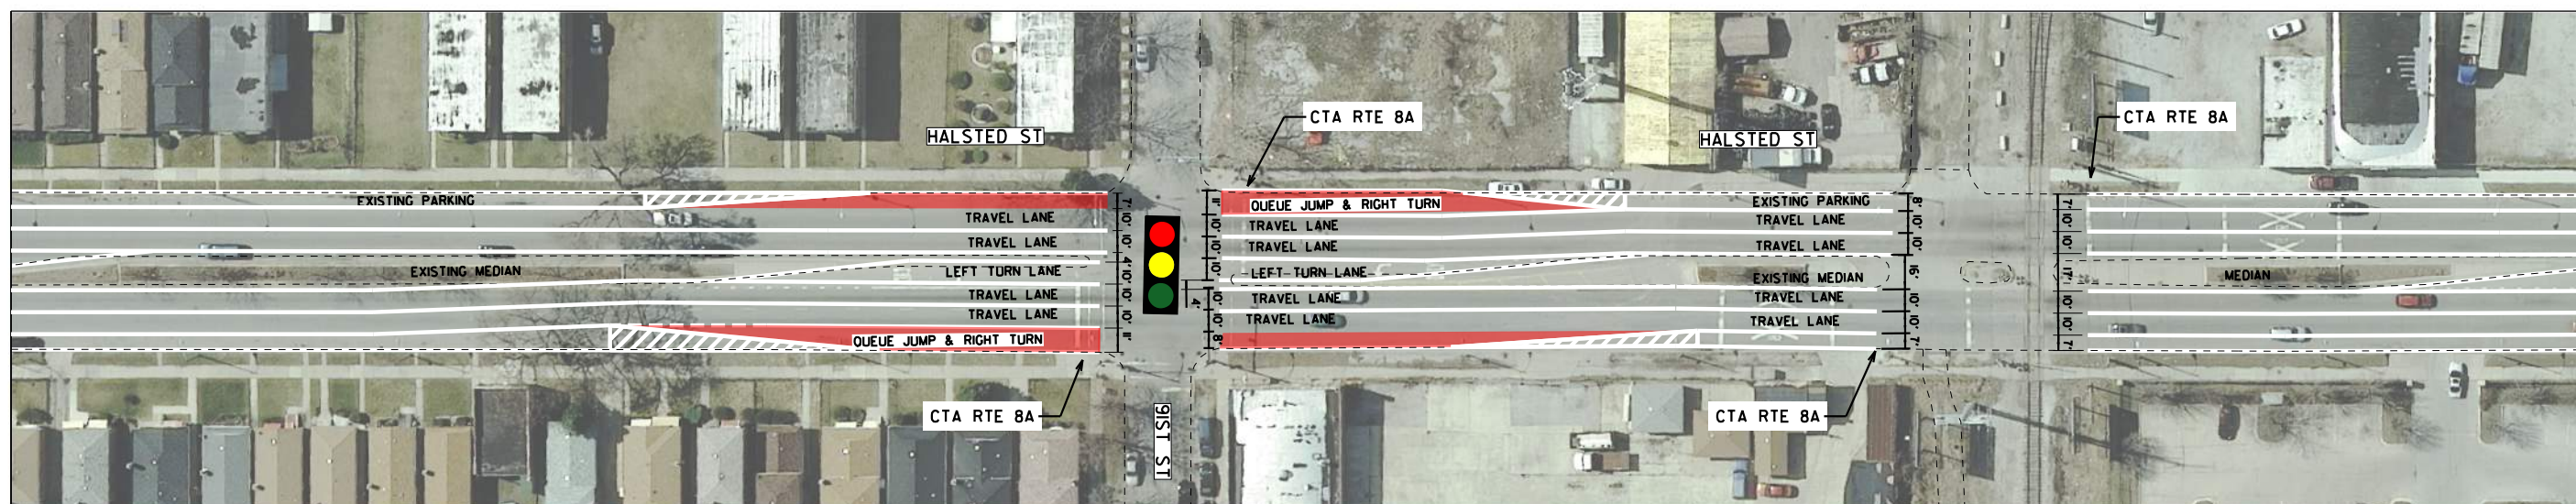

MATCH NEXT SHEET


LEGEND

- PROPOSED BUS LANE
- PROPOSED STATION PLATFORM
- PROPOSED PLATFORM RAMP
- PROPOSED SIDEWALK
- EXISTING BIKE LANE

DRAFT FOR REVIEW


	DESIGNED - CEJ	PACE SUBURBAN BUS AND CHICAGO TRANSIT AUTHORITY	HALSTED BUS CORRIDOR - ALTERNATE 2 93RD TO 91ST & HALSTED STREET	F.A. RTÉ.	SECTION	COUNTY	TOTAL SHEETS	SHEET NO.
	DRAWN - CEJ					COOK	91	51
	CHECKED - HMK			CONTRACT NO.				
	DATE - 04/03/2019		SCALE: 1" = 80'	ILLINOIS FED. AID PROJECT				

MATCH PREVIOUS SHEET

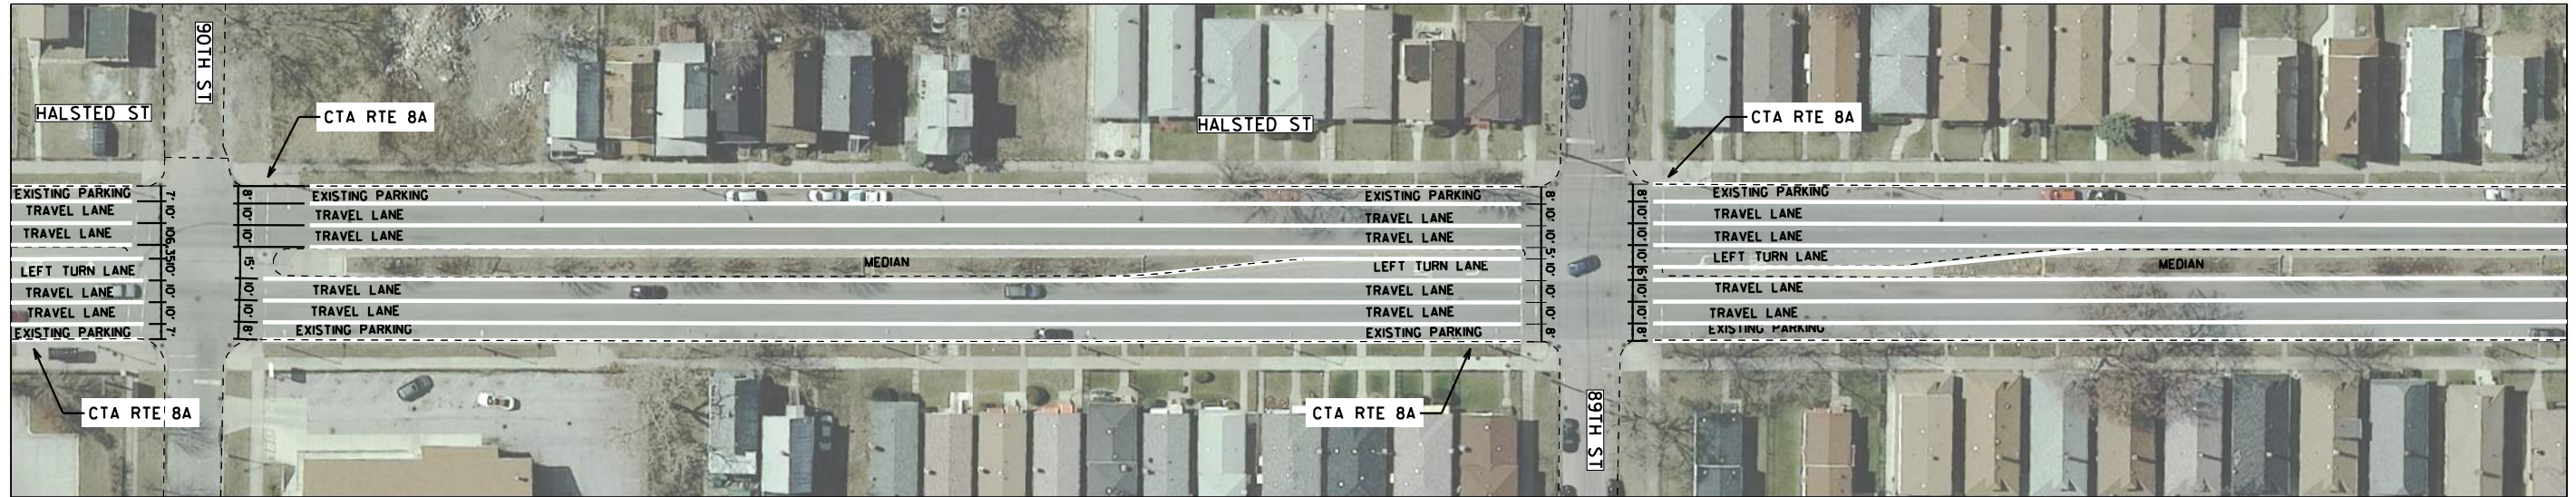

MATCH THIS SHEET

MATCH THIS SHEET

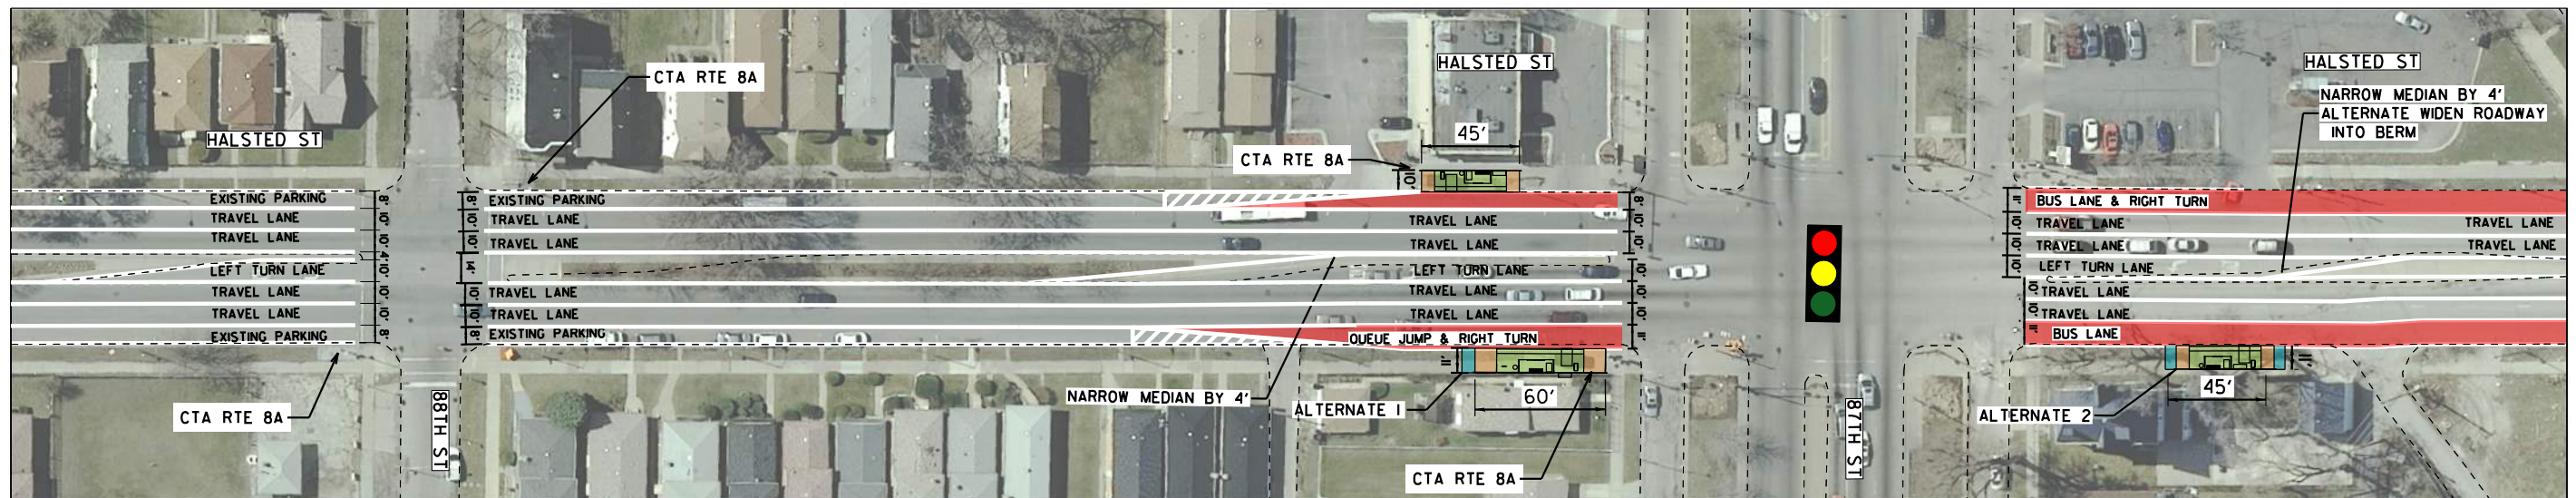

MATCH NEXT SHEET

LEGEND

- PROPOSED BUS LANE
- PROPOSED STATION PLATFORM
- PROPOSED PLATFORM RAMP
- PROPOSED SIDEWALK
- EXISTING BIKE LANE


DRAFT FOR REVIEW

	DESIGNED - CEJ DRAWN - CEJ CHECKED - HMK DATE - 04/03/2019	PACE SUBURBAN BUS AND CHICAGO TRANSIT AUTHORITY	HALSTED BUS CORRIDOR - ALTERNATE 2 90TH TO 87TH & HALSTED STREET SCALE: 1" = 80'	F.A. RTE. SECTION COUNTY COOK ILLINOIS FED. AID PROJECT	TOTAL SHEETS 91 SHEET NO. 52 CONTRACT NO.
--	---	---	--	---	---




SOUTH HALSTED

Bus Corridor Enhancement Project

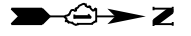


MATCH PREVIOUS SHEET

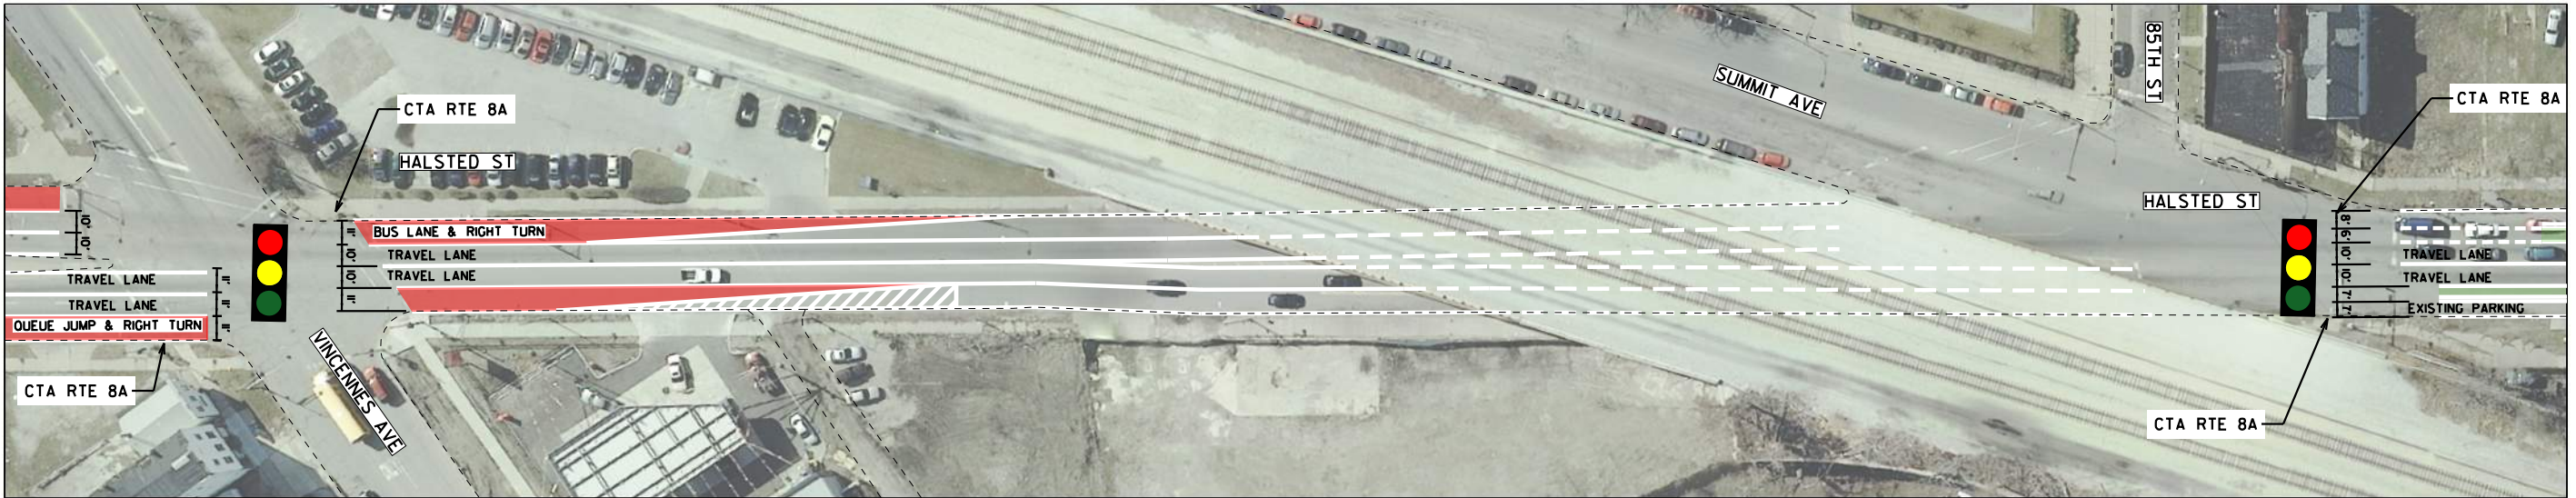

MATCH THIS SHEET

MATCH THIS SHEET

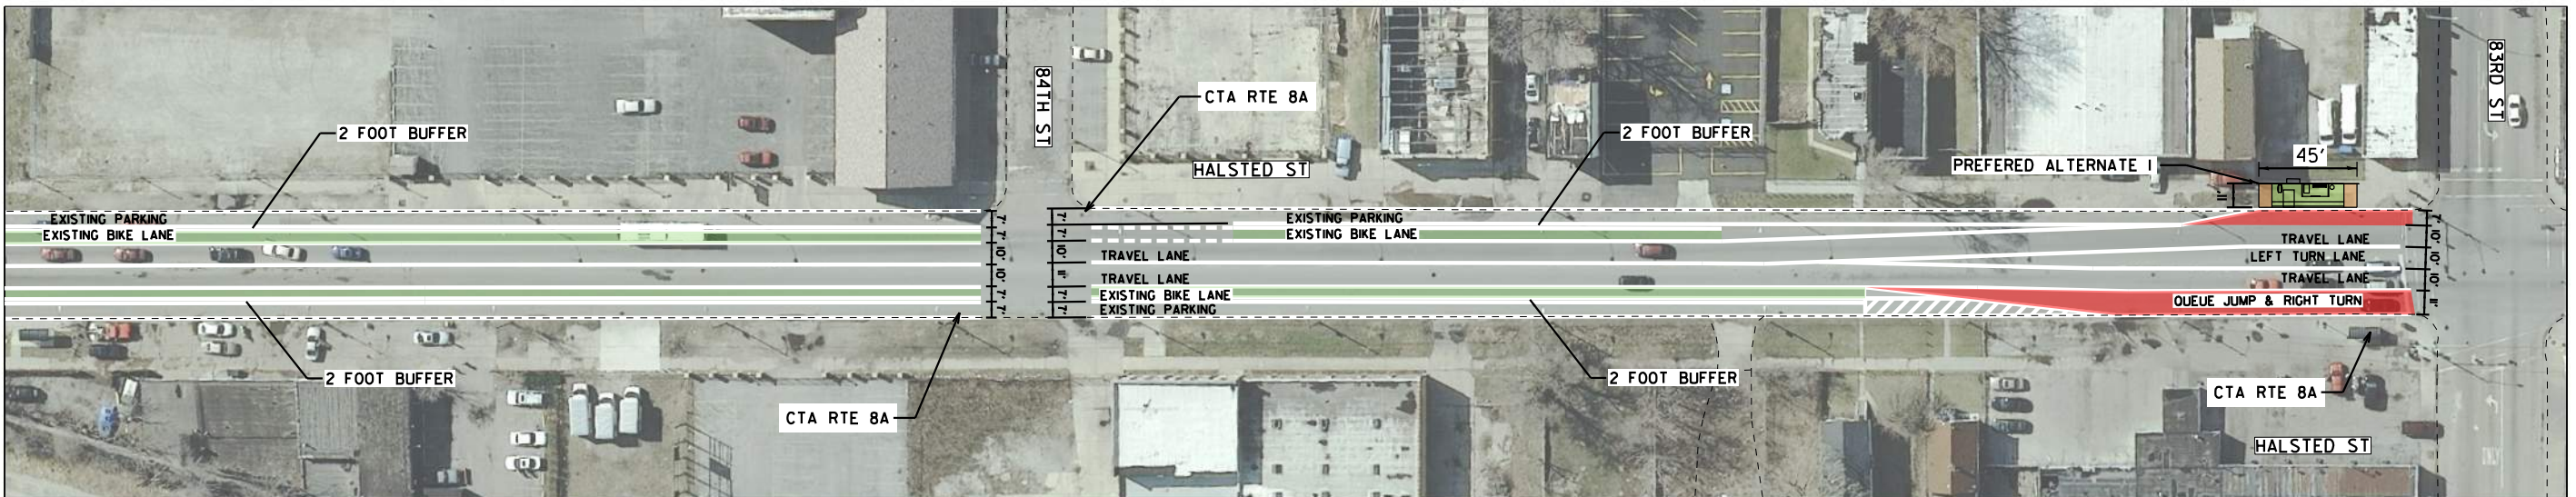

MATCH NEXT SHEET

LEGEND

- PROPOSED BUS LANE
- PROPOSED STATION PLATFORM
- PROPOSED PLATFORM RAMP
- PROPOSED SIDEWALK
- EXISTING BIKE LANE


DRAFT FOR REVIEW

	DESIGNED - CEJ DRAWN - CEJ CHECKED - HMK DATE - 04/03/2019	PACE SUBURBAN BUS AND CHICAGO TRANSIT AUTHORITY	HALSTED BUS CORRIDOR - ALTERNATE 2 VINCENNES TO 83RD & HALSTED STREET	F.A. RTE. _____ SECTION _____ COUNTY COOK TOTAL SHEETS 91 SHEET NO. 53 CONTRACT NO. _____	ILLINOIS FED. AID PROJECT
--	---	---	--	--	---------------------------

SCALE: 1" = 80'




MATCH PREVIOUS SHEET

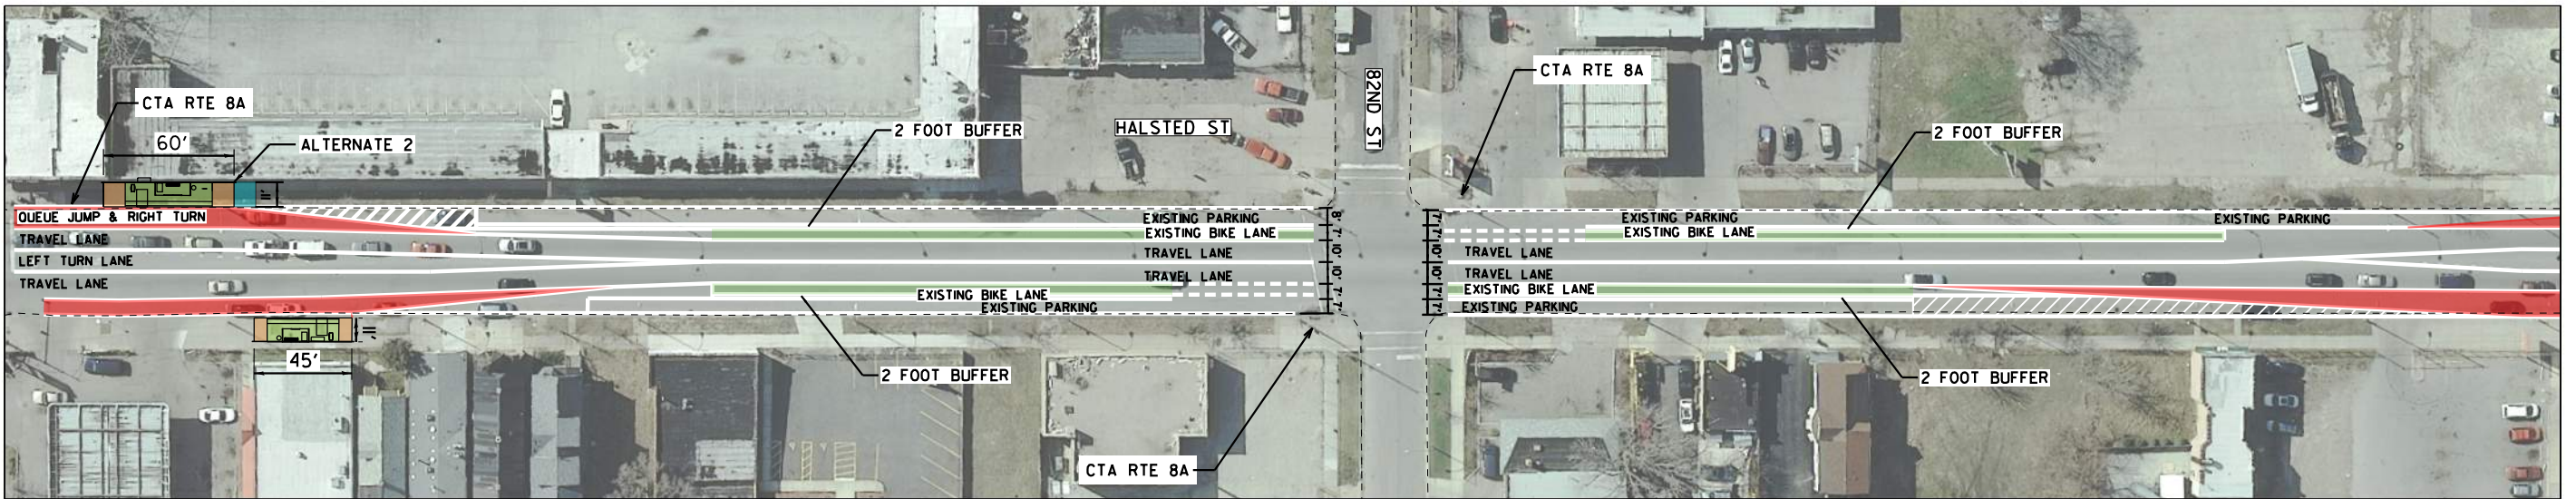

MATCH THIS SHEET

MATCH THIS SHEET

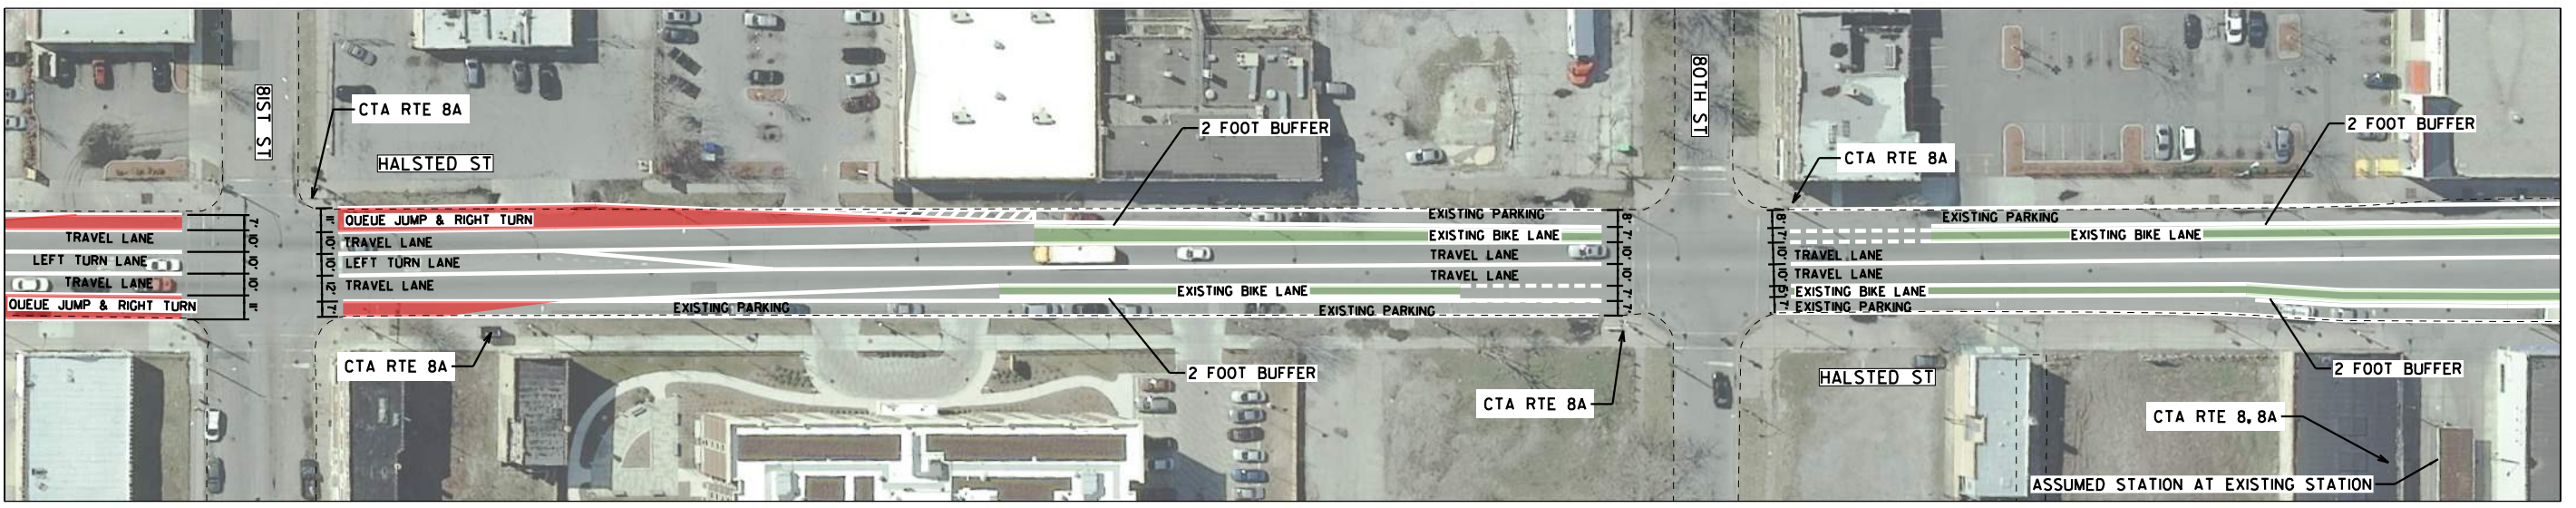

MATCH NEXT SHEET

LEGEND

 PROPOSED BUS LANE	 PROPOSED STATION PLATFORM	 PROPOSED PLATFORM RAMP
 PROPOSED SIDEWALK	 EXISTING BIKE LANE	

DRAFT FOR REVIEW

	DESIGNED - CEJ DRAWN - CEJ CHECKED - HMK DATE - 04/03/2019	PACE SUBURBAN BUS AND CHICAGO TRANSIT AUTHORITY	HALSTED BUS CORRIDOR - ALTERNATE 2 82ND TO 80TH & HALSTED STREET SCALE: 1" = 80'	F.A. RTÉ. SECTION COUNTY COOK ILLINOIS FED. AID PROJECT	TOTAL SHEETS 91 SHEET NO. 54 CONTRACT NO.
--	---	---	--	---	---

MATCH PREVIOUS SHEET



MATCH SHEET 59

LEGEND


- PROPOSED BUS LANE
- PROPOSED STATION PLATFORM
- PROPOSED PLATFORM RAMP
- PROPOSED SIDEWALK
- EXISTING BIKE LANE

DRAFT FOR REVIEW

	DESIGNED - CEJ DRAWN - CEJ CHECKED - HMK DATE - 04/03/2019	PACE SUBURBAN BUS AND CHICAGO TRANSIT AUTHORITY	HALSTED BUS CORRIDOR - ALTERNATE 2 79TH & HALSTED STREET	F.A. RTE. SECTION COUNTY COOK CONTRACT NO.	TOTAL SHEETS 91 SHEET NO. 55
			SCALE: 1" = 80'	ILLINOIS FED. AID PROJECT	




MATCH SHEET 50

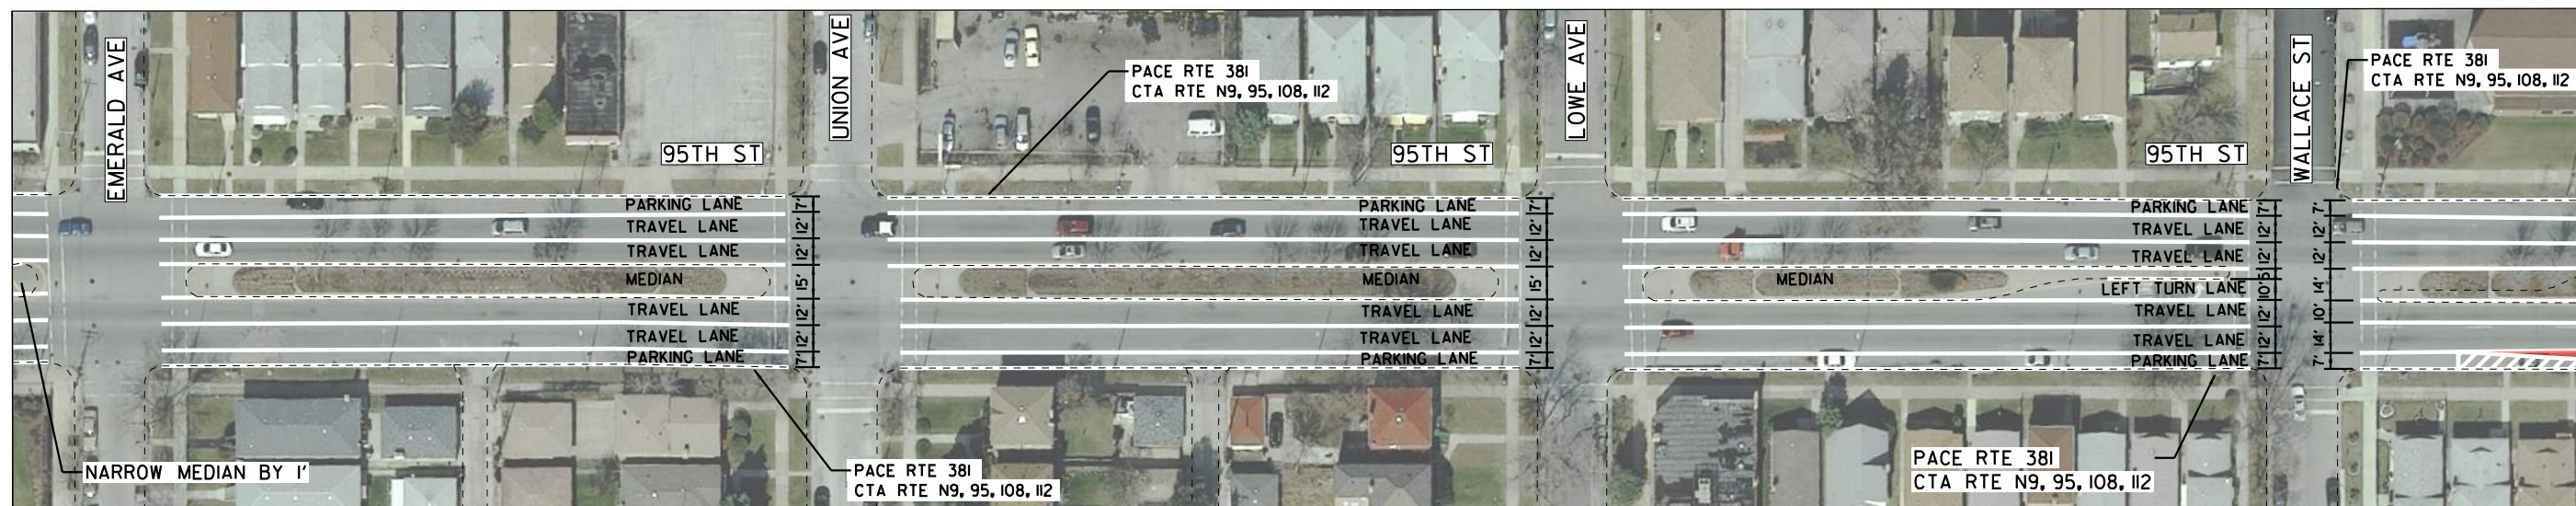

MATCH THIS SHEET

MATCH THIS SHEET

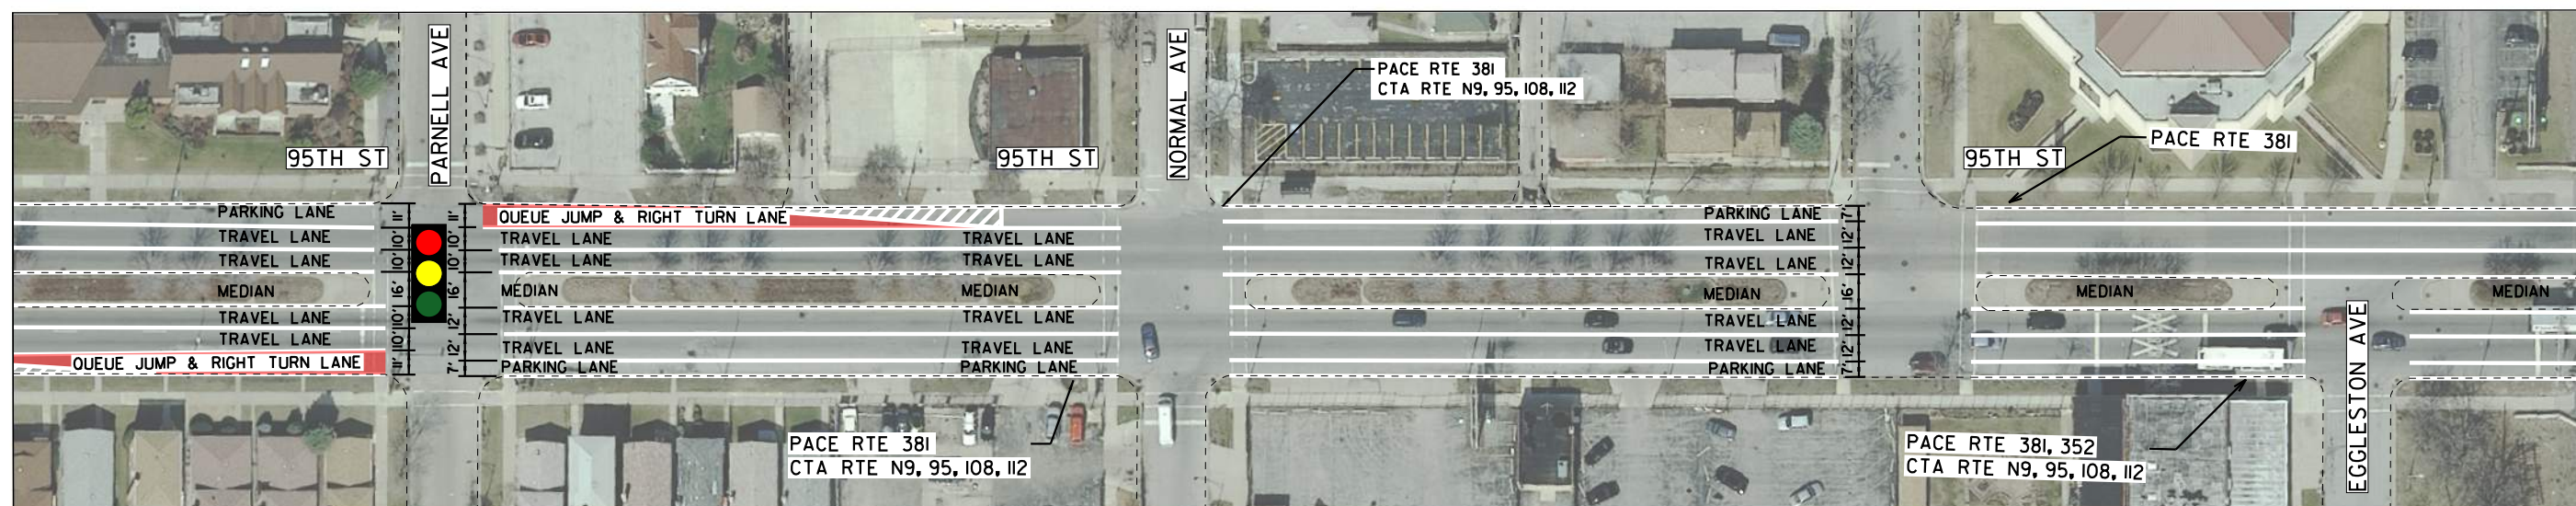


MATCH NEXT SHEET

LEGEND


- PROPOSED BUS LANE
- PROPOSED STATION PLATFORM
- PROPOSED PLATFORM RAMP
- PROPOSED SIDEWALK
- EXISTING BIKE LANE

DRAFT FOR REVIEW

	DESIGNED - CEJ DRAWN - CEJ CHECKED - HMK DATE - 04/03/2019	PACE SUBURBAN BUS AND CHICAGO TRANSIT AUTHORITY	HALSTED BUS CORRIDOR - ALTERNATE 2 95TH STREET - EMERALD TO EGGLESTON	F.A. RTE. SECTION COUNTY COOK CONTRACT NO.	TOTAL SHEETS 91 SHEET NO. 56
			SCALE: 1" = 80'	ILLINOIS FED. AID PROJECT	

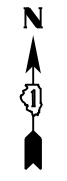

MATCH PREVIOUS SHEET

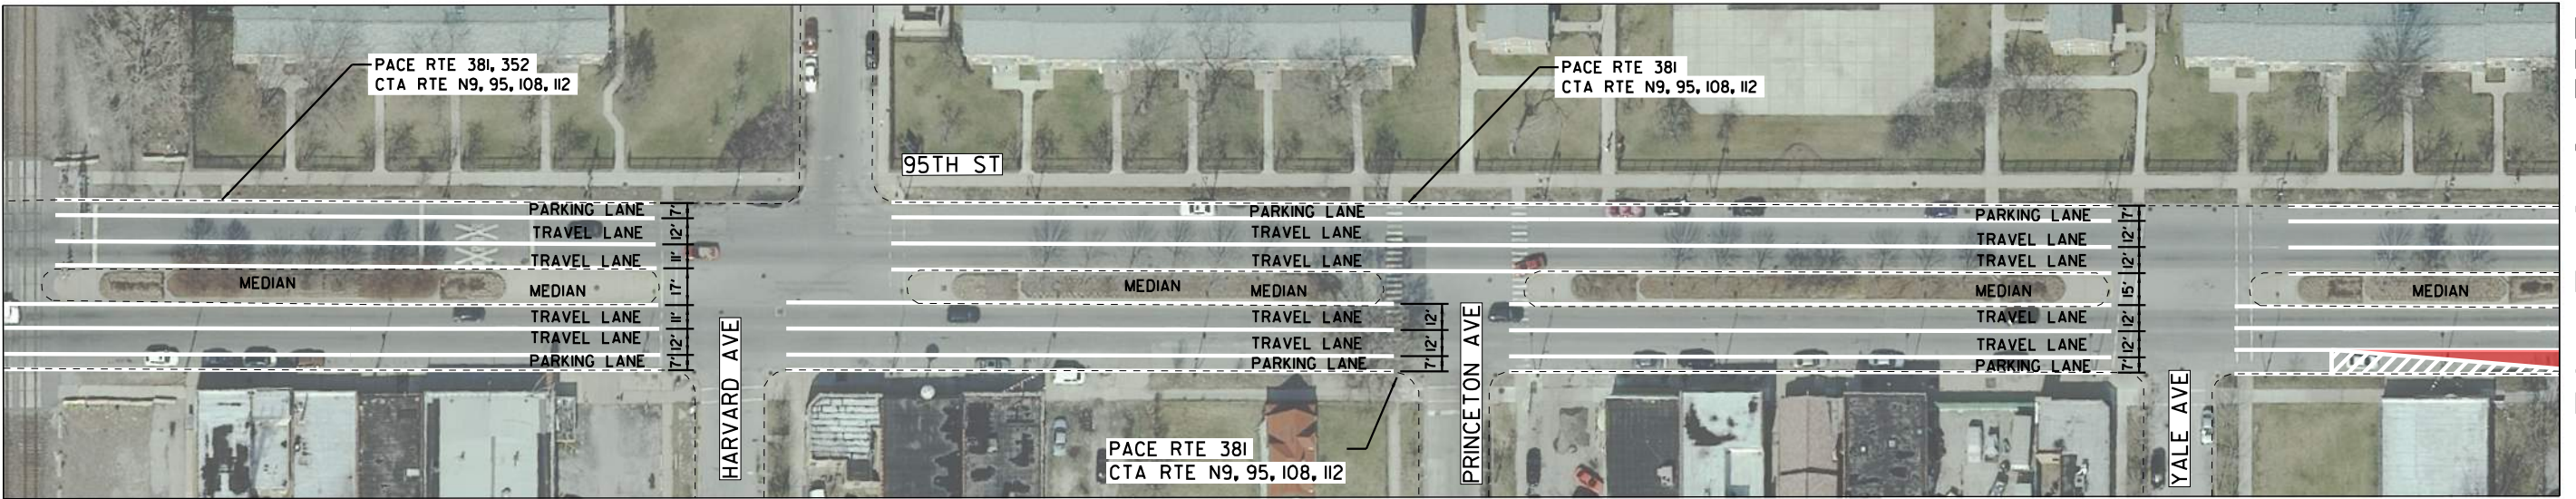

MATCH THIS SHEET

MATCH THIS SHEET




MATCH NEXT SHEET

LEGEND

 PROPOSED BUS LANE	 PROPOSED STATION PLATFORM	 PROPOSED PLATFORM RAMP
 PROPOSED SIDEWALK	 EXISTING BIKE LANE	

DRAFT FOR REVIEW

	DESIGNED - CEJ	PACE SUBURBAN BUS AND CHICAGO TRANSIT AUTHORITY	HALSTED BUS CORRIDOR - ALTERNATE 2 95TH STREET - HARVARD TO LAFAYETTE	SCALE: 1" = 80'	F.A. RTE. SECTION COUNTY TOTAL SHEETS SHEET NO. COOK 91 57
	DRAWN - CEJ				CONTRACT NO.
	CHECKED - HMK				ILLINOIS FED. AID PROJECT
	DATE - 04/03/2019				

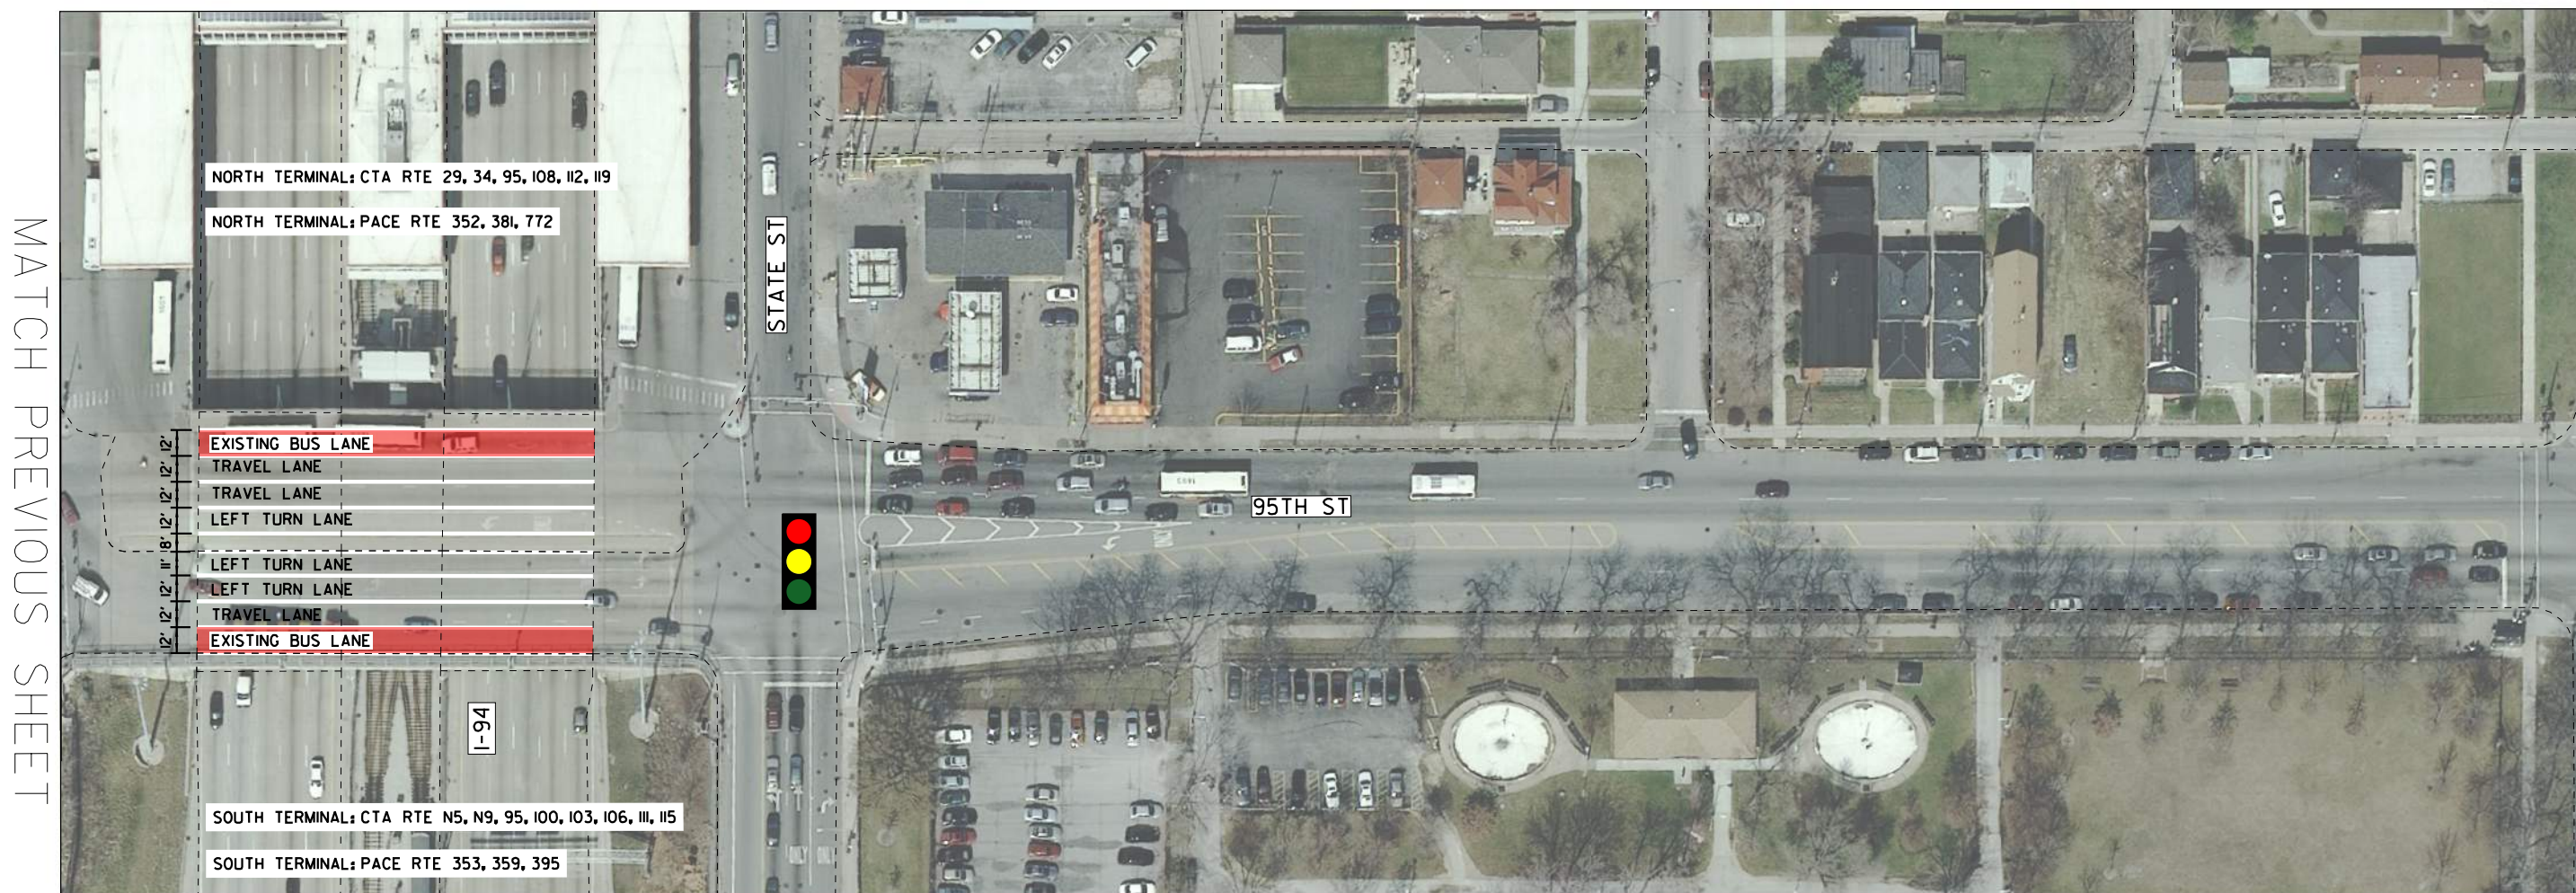

LEGEND

- PROPOSED BUS LANE
- PROPOSED STATION PLATFORM
- PROPOSED PLATFORM RAMP
- PROPOSED SIDEWALK
- EXISTING BIKE LANE

DRAFT FOR REVIEW

	DESIGNED - CEJ DRAWN - CEJ CHECKED - HMK DATE - 04/03/2019	PACE SUBURBAN BUS AND CHICAGO TRANSIT AUTHORITY	HALSTED BUS CORRIDOR - ALTERNATE 2 95TH STREET AT I-94	F.A. RTE. SECTION COUNTY COOK CONTRACT NO.	TOTAL SHEETS 91 SHEET NO. 58
			SCALE: 1" = 80'	ILLINOIS FED. AID PROJECT	




SOUTH HALSTED

Bus Corridor Enhancement Project



MATCH SHEET 55

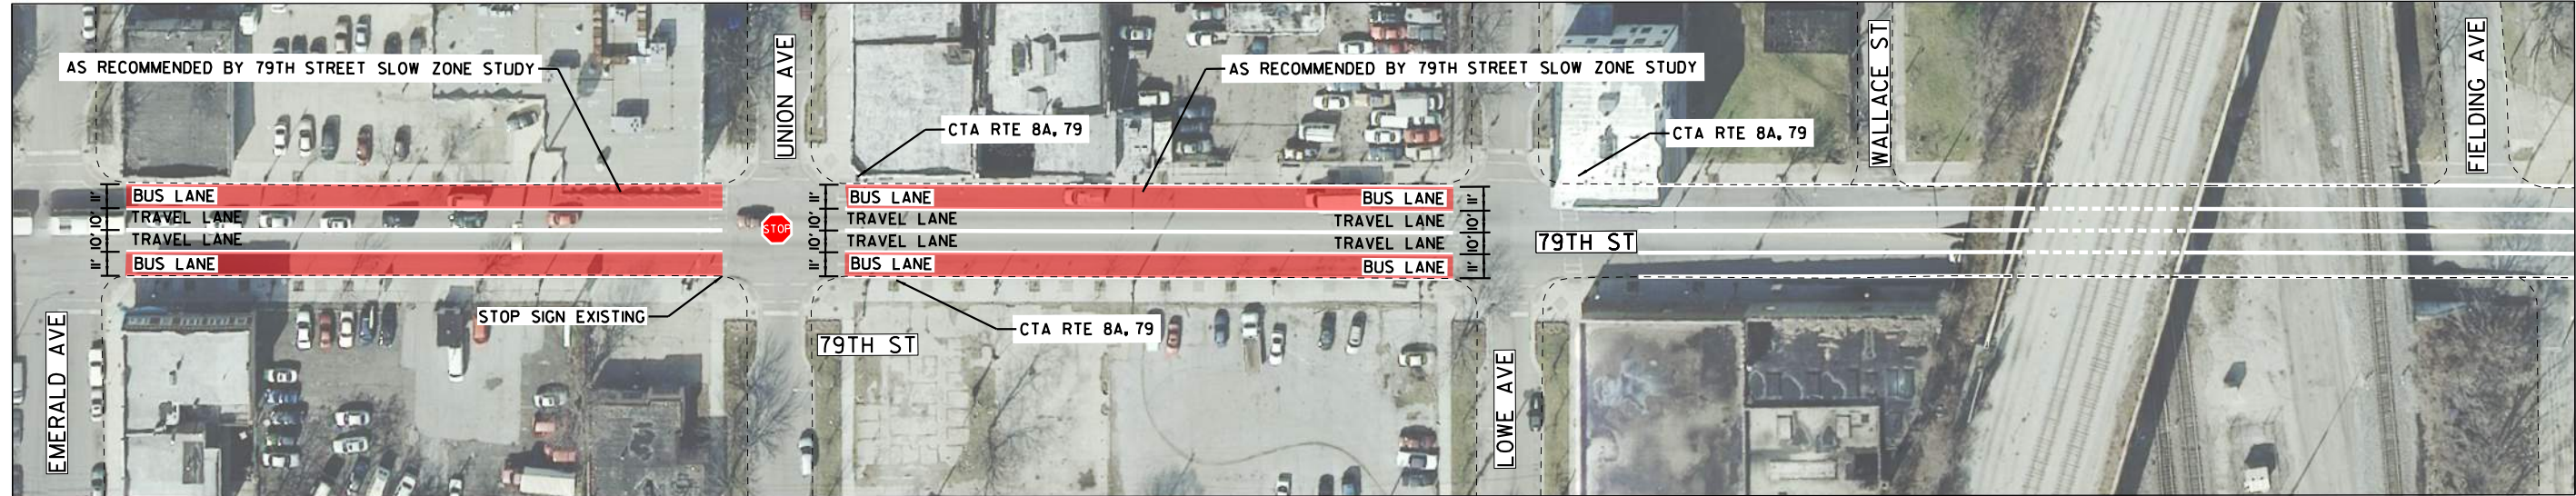

MATCH THIS SHEET

MATCH THIS SHEET



MATCH NEXT SHEET

LEGEND

- PROPOSED BUS LANE
- PROPOSED STATION PLATFORM
- PROPOSED PLATFORM RAMP
- PROPOSED SIDEWALK
- EXISTING BIKE LANE

DRAFT FOR REVIEW

	DESIGNED - CEJ DRAWN - CEJ CHECKED - HMK DATE - 04/03/2019	PACE SUBURBAN BUS AND CHICAGO TRANSIT AUTHORITY	HALSTED BUS CORRIDOR - ALTERNATE 2 79TH STREET - EMERALD TO VINCENNES	F.A. RTE. SECTION COUNTY COOK ILLINOIS FED. AID PROJECT	TOTAL SHEETS 91 SHEET NO. 59 CONTRACT NO.
--	---	---	--	---	---

SCALE: 1" = 80'




SOUTH HALSTED

Bus Corridor Enhancement Project




MATCH PREVIOUS SHEET

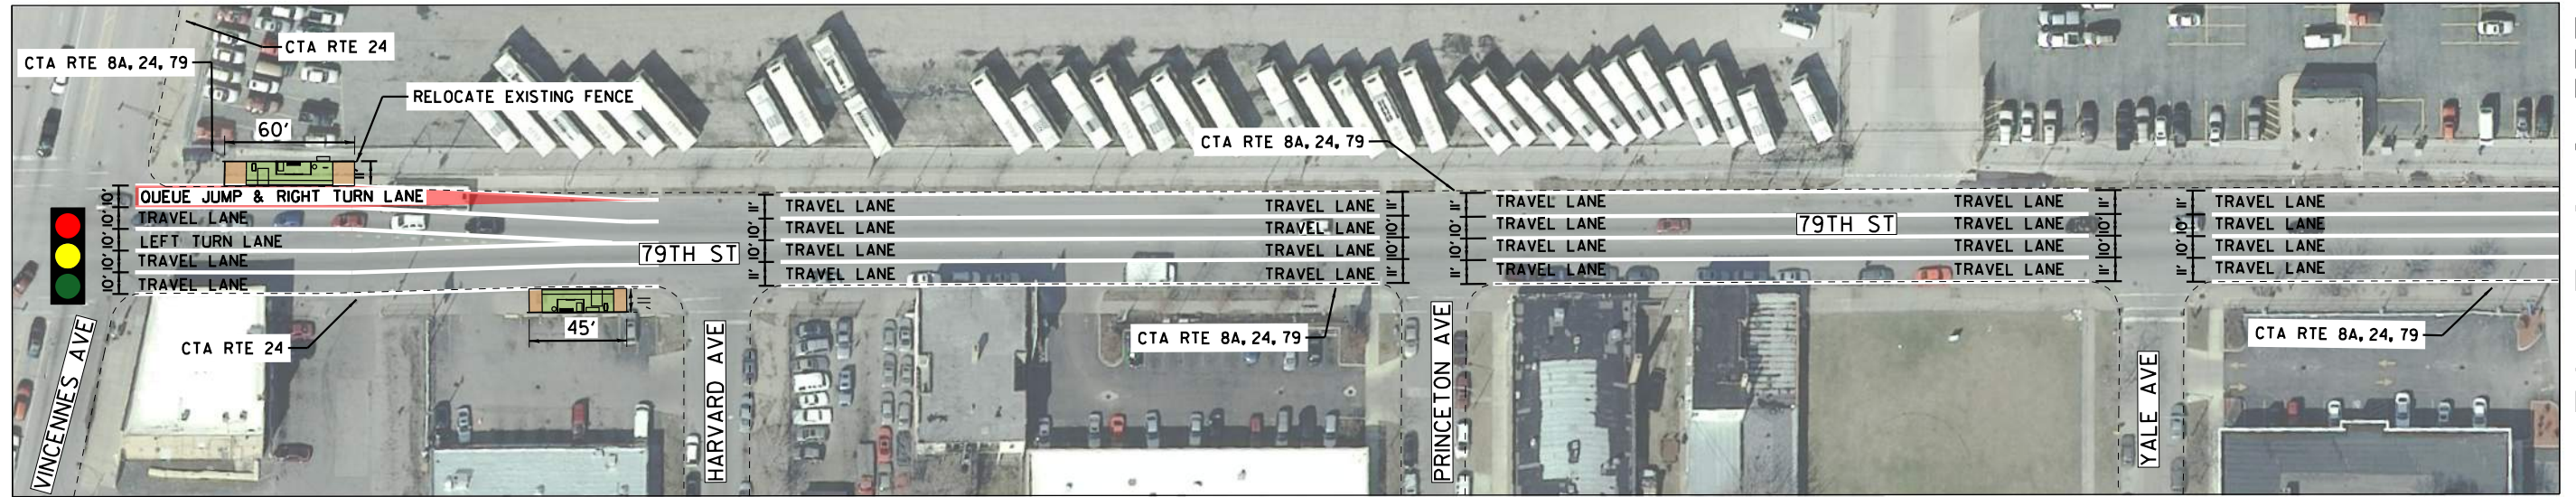

MATCH THIS SHEET

MATCH THIS SHEET

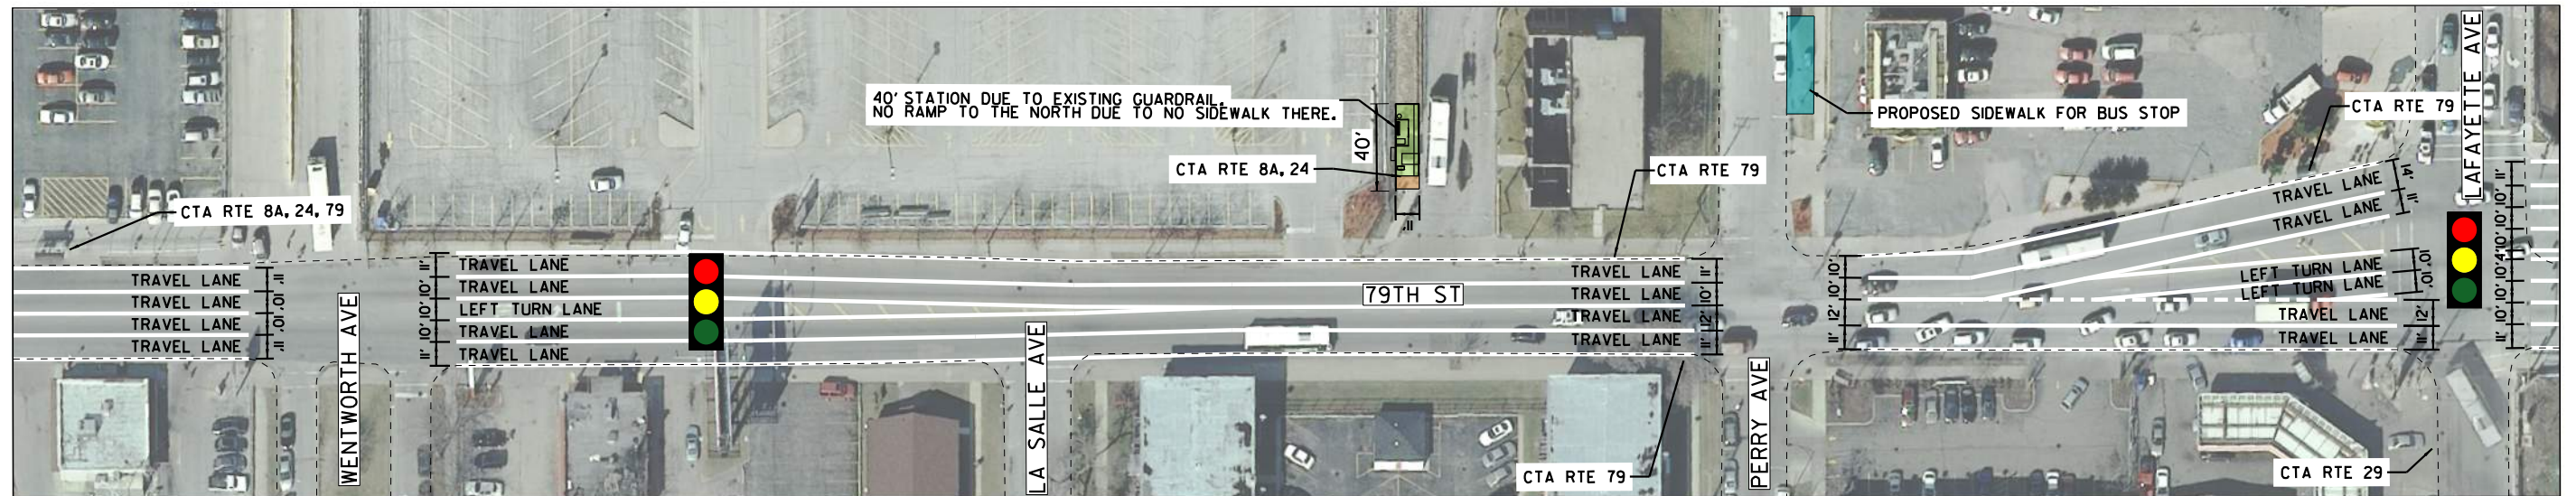

MATCH NEXT SHEET

LEGEND

 PROPOSED BUS LANE	 PROPOSED STATION PLATFORM	 PROPOSED PLATFORM RAMP
 PROPOSED SIDEWALK	 EXISTING BIKE LANE	

DRAFT FOR REVIEW

	DESIGNED - CEJ		PACE SUBURBAN BUS AND CHICAGO TRANSIT AUTHORITY	HALSTED BUS CORRIDOR - ALTERNATE 2 79TH STREET - VINCENNES TO LAFAYETTE	F.A. RTE.	SECTION	COUNTY	TOTAL SHEETS	SHEET NO.
	DRAWN - CEJ						COOK	91	60
	CHECKED - HMK				CONTRACT NO.				
	DATE - 04/03/2019			SCALE: 1" = 80'	ILLINOIS FED. AID PROJECT				



MATCH PREVIOUS SHEET



LEGEND

- PROPOSED BUS LANE
- PROPOSED STATION PLATFORM
- PROPOSED PLATFORM RAMP
- PROPOSED SIDEWALK
- EXISTING BIKE LANE

DRAFT FOR REVIEW


	DESIGNED - CEJ DRAWN - CEJ CHECKED - HMK DATE - 04/03/2019	PACE SUBURBAN BUS AND CHICAGO TRANSIT AUTHORITY	HALSTED BUS CORRIDOR - ALTERNATE 2 79TH STREET - STATE TO WABASH	<table border="1" style="width: 100%; border-collapse: collapse;"> <tr> <th style="font-size: 8px;">F.A. RTE.</th> <th style="font-size: 8px;">SECTION</th> <th style="font-size: 8px;">COUNTY</th> <th style="font-size: 8px;">TOTAL SHEETS</th> <th style="font-size: 8px;">SHEET NO.</th> </tr> <tr> <td></td> <td></td> <td>COOK</td> <td>91</td> <td>61</td> </tr> <tr> <td colspan="5" style="text-align: center; font-size: 8px;">CONTRACT NO.</td> </tr> <tr> <td colspan="5" style="text-align: center; font-size: 8px;">ILLINOIS FED. AID PROJECT</td> </tr> </table>	F.A. RTE.	SECTION	COUNTY	TOTAL SHEETS	SHEET NO.			COOK	91	61	CONTRACT NO.					ILLINOIS FED. AID PROJECT				
F.A. RTE.	SECTION	COUNTY	TOTAL SHEETS	SHEET NO.																				
		COOK	91	61																				
CONTRACT NO.																								
ILLINOIS FED. AID PROJECT																								

SCALE: 1" = 80'



SOUTH HALSTED

Bus Corridor Enhancement Project

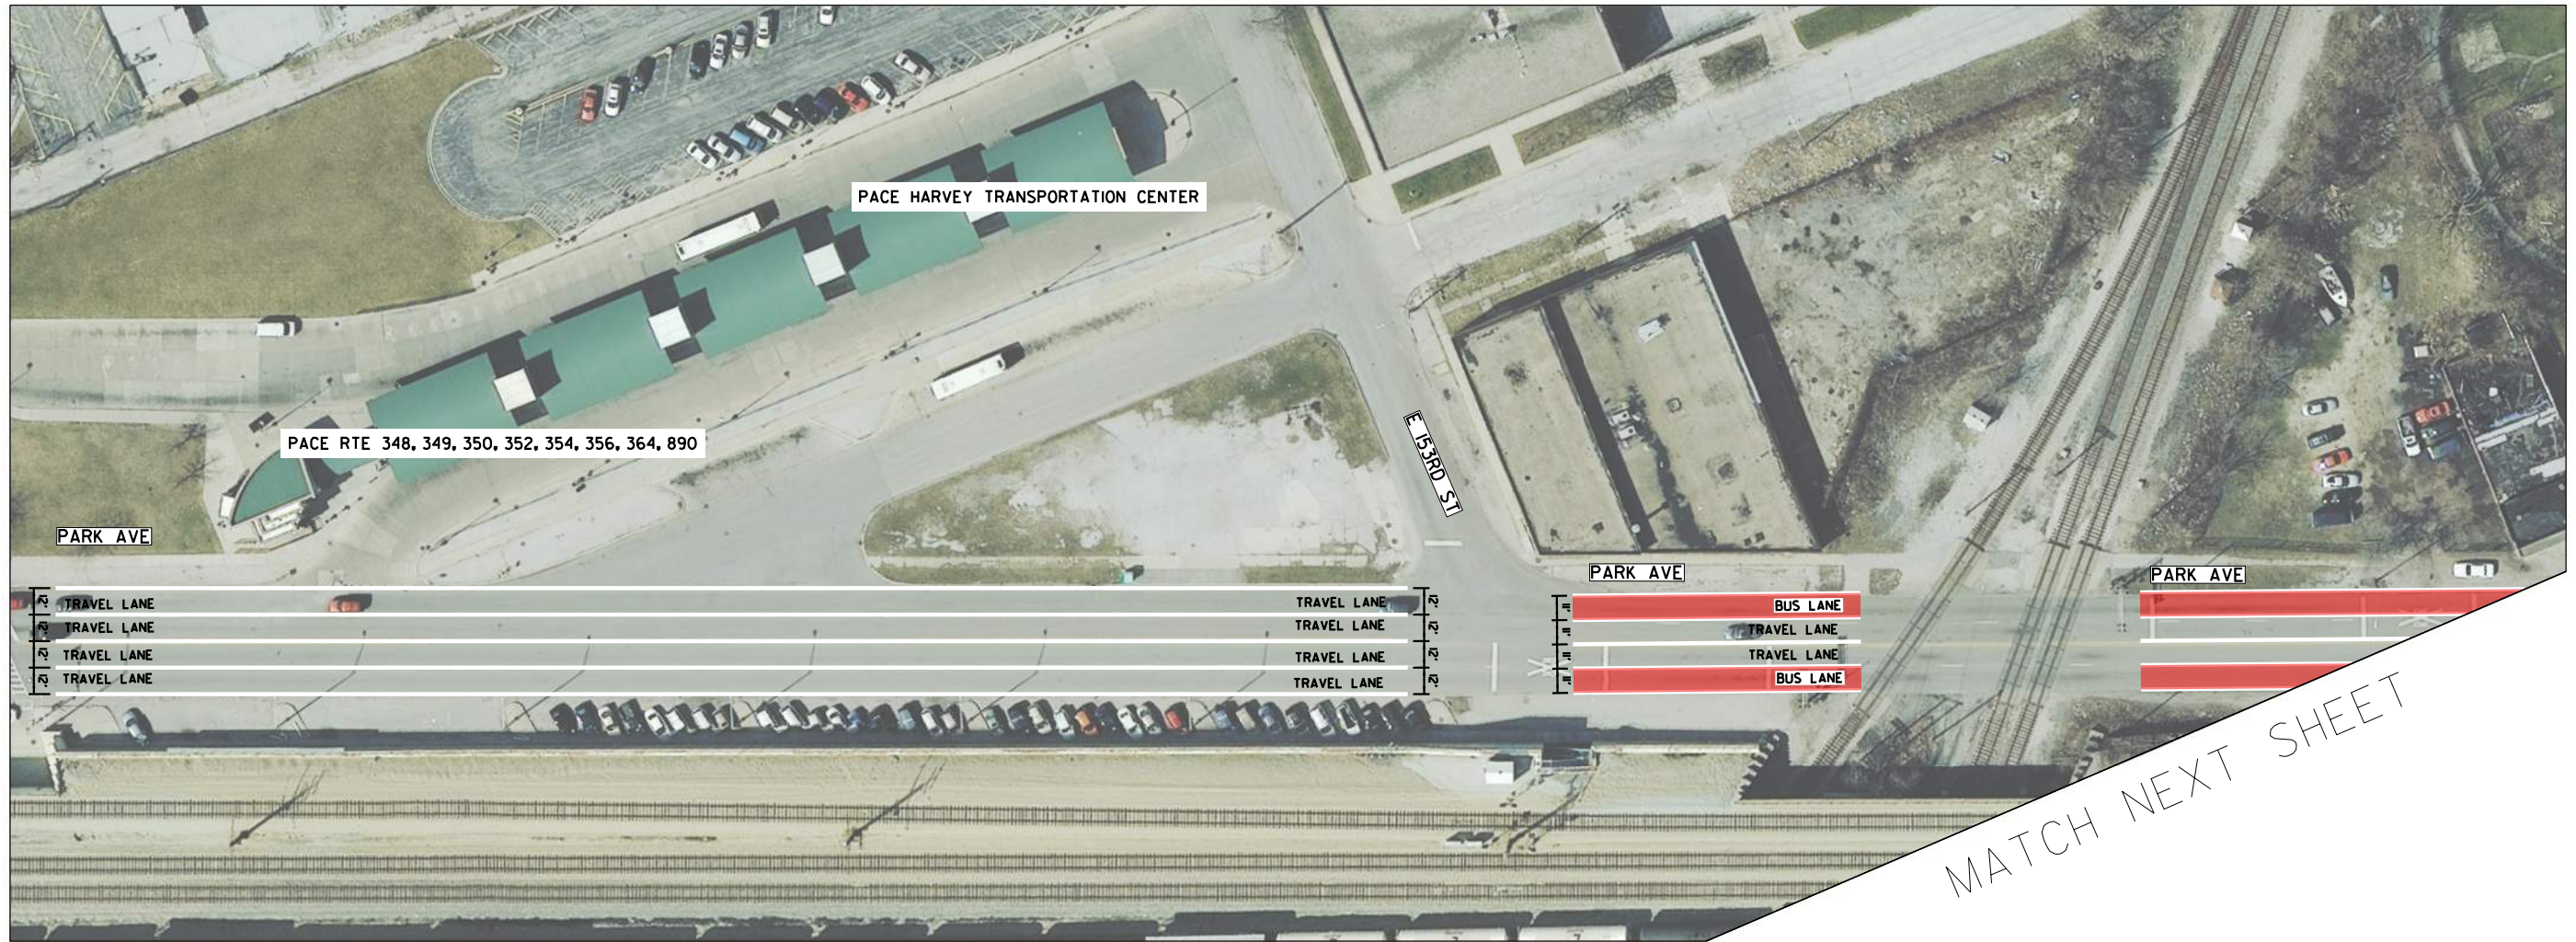


LEGEND

- PROPOSED BUS LANE
- PROPOSED STATION PLATFORM
- PROPOSED PLATFORM RAMP
- PROPOSED SIDEWALK
- EXISTING BIKE LANE

DRAFT FOR REVIEW

	DESIGNED - CEJ DRAWN - CEJ CHECKED - HMK DATE - 04/03/2019	PACE SUBURBAN BUS AND CHICAGO TRANSIT AUTHORITY	HALSTED BUS CORRIDOR - ALTERNATE 3 PACE HARVEY TRANSPORTATION CENTER	F.A. RTÉ. SECTION COUNTY COOK CONTRACT NO.	TOTAL SHEETS 91 SHEET NO. 62
			SCALE: 1" = 80'	ILLINOIS FED. AID PROJECT	

MATCH PREVIOUS SHEET

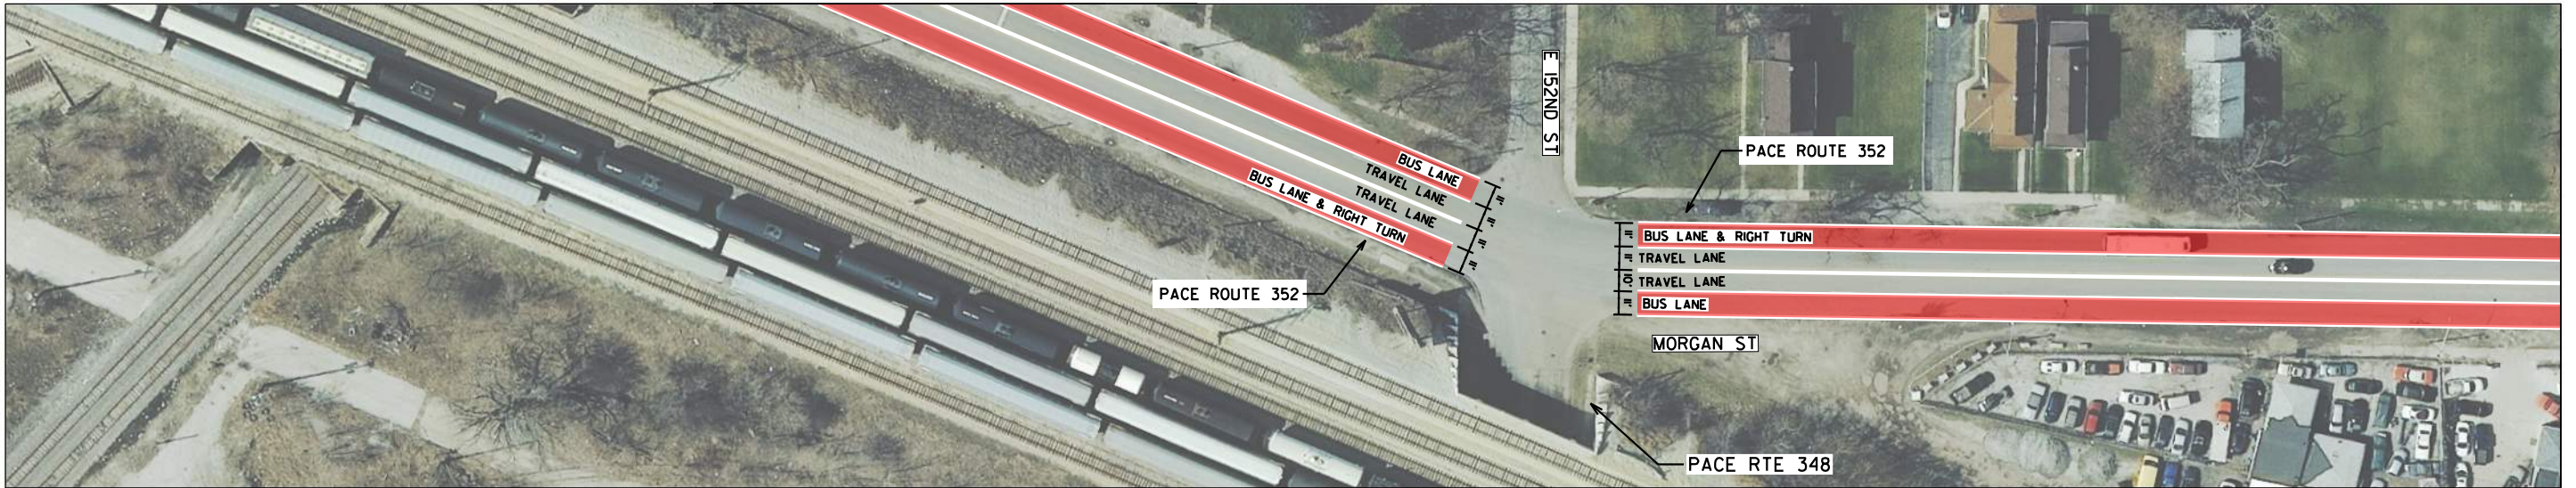

MATCH THIS SHEET

MATCH THIS SHEET



MATCH NEXT SHEET


LEGEND

- PROPOSED BUS LANE
- PROPOSED STATION PLATFORM
- PROPOSED PLATFORM RAMP
- PROPOSED SIDEWALK
- EXISTING BIKE LANE

DRAFT FOR REVIEW

	DESIGNED - CEJ	PACE SUBURBAN BUS AND CHICAGO TRANSIT AUTHORITY	HALSTED BUS CORRIDOR - ALTERNATE 3 152ND TO 150TH & HALSTED STREET	F.A. RTÉ.	SECTION	COUNTY	TOTAL SHEETS	SHEET NO.
	DRAWN - CEJ		SCALE: 1" = 80'			COOK	91	63
	CHECKED - HMK			CONTRACT NO.				
	DATE - 04/03/2019			ILLINOIS FED. AID PROJECT				

MATCH PREVIOUS SHEET

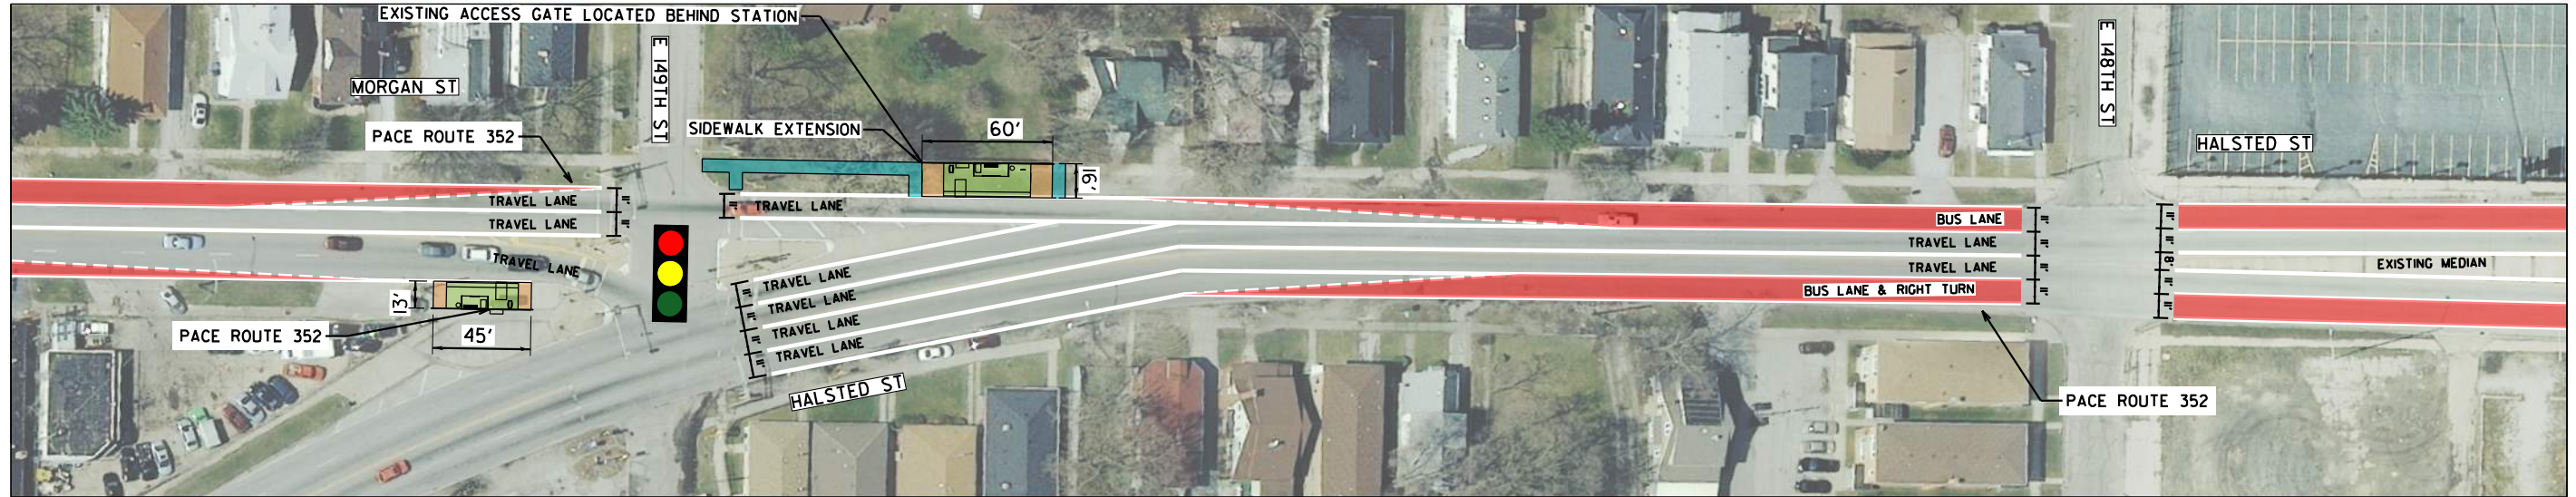

MATCH THIS SHEET

MATCH THIS SHEET



MATCH NEXT SHEET

LEGEND

- PROPOSED BUS LANE
- PROPOSED STATION PLATFORM
- PROPOSED PLATFORM RAMP
- PROPOSED SIDEWALK
- EXISTING BIKE LANE

DRAFT FOR REVIEW

	DESIGNED - CEJ DRAWN - CEJ CHECKED - HMK DATE - 04/03/2019	PACE SUBURBAN BUS AND CHICAGO TRANSIT AUTHORITY	HALSTED BUS CORRIDOR - ALTERNATE 3 149TH TO 146TH & HALSTED STREET SCALE: 1" = 80'	F.A. RTÉ. SECTION COUNTY COOK ILLINOIS FED. AID PROJECT	TOTAL SHEETS 91 SHEET NO. 64 CONTRACT NO.
--	---	---	--	---	---

MATCH PREVIOUS SHEET



MATCH THIS SHEET

MATCH THIS SHEET



MATCH NEXT SHEET

LEGEND

- PROPOSED BUS LANE
- PROPOSED STATION PLATFORM
- PROPOSED PLATFORM RAMP
- PROPOSED SIDEWALK
- EXISTING BIKE LANE

DRAFT FOR REVIEW

	DESIGNED - CEJ DRAWN - CEJ CHECKED - HMK DATE - 04/03/2019	PACE SUBURBAN BUS AND CHICAGO TRANSIT AUTHORITY	HALSTED BUS CORRIDOR - ALTERNATE 3 145TH TO SHORE DR & HALSTED STREET SCALE: 1" = 80'	F.A. RTE. SECTION COUNTY COOK ILLINOIS FED. AID PROJECT	TOTAL SHEETS 91 SHEET NO. 65 CONTRACT NO.
--	---	---	---	---	---



MATCH PREVIOUS SHEET



MATCH THIS SHEET

MATCH THIS SHEET



MATCH NEXT SHEET

LEGEND

 PROPOSED BUS LANE	 PROPOSED STATION PLATFORM	 PROPOSED PLATFORM RAMP
 PROPOSED SIDEWALK	 EXISTING BIKE LANE	

DRAFT FOR REVIEW

	DESIGNED - CEJ DRAWN - CEJ CHECKED - HMK DATE - 04/03/2019	PACE SUBURBAN BUS AND CHICAGO TRANSIT AUTHORITY	HALSTED BUS CORRIDOR - ALTERNATE 3 STEWART TO 142ND & HALSTED STREET	F.A. RTE. SECTION COUNTY COOK CONTRACT NO.	TOTAL SHEETS 91 SHEET NO. 66
			SCALE: 1" = 80'	ILLINOIS FED. AID PROJECT	

MATCH PREVIOUS SHEET



MATCH THIS SHEET

MATCH THIS SHEET



MATCH NEXT SHEET


LEGEND

- PROPOSED BUS LANE
- PROPOSED STATION PLATFORM
- PROPOSED PLATFORM RAMP
- PROPOSED SIDEWALK
- EXISTING BIKE LANE


DRAFT FOR REVIEW

	DESIGNED - CEJ DRAWN - CEJ CHECKED - HMK DATE - 04/03/2019	PACE SUBURBAN BUS AND CHICAGO TRANSIT AUTHORITY	HALSTED BUS CORRIDOR - ALTERNATE 3 142ND TO 138TH & HALSTED STREET SCALE: 1" = 80'	F.A. RTÉ. SECTION COUNTY COOK ILLINOIS FED. AID PROJECT	TOTAL SHEETS 91 SHEET NO. 67 CONTRACT NO.
--	---	---	--	---	---

MATCH PREVIOUS SHEET

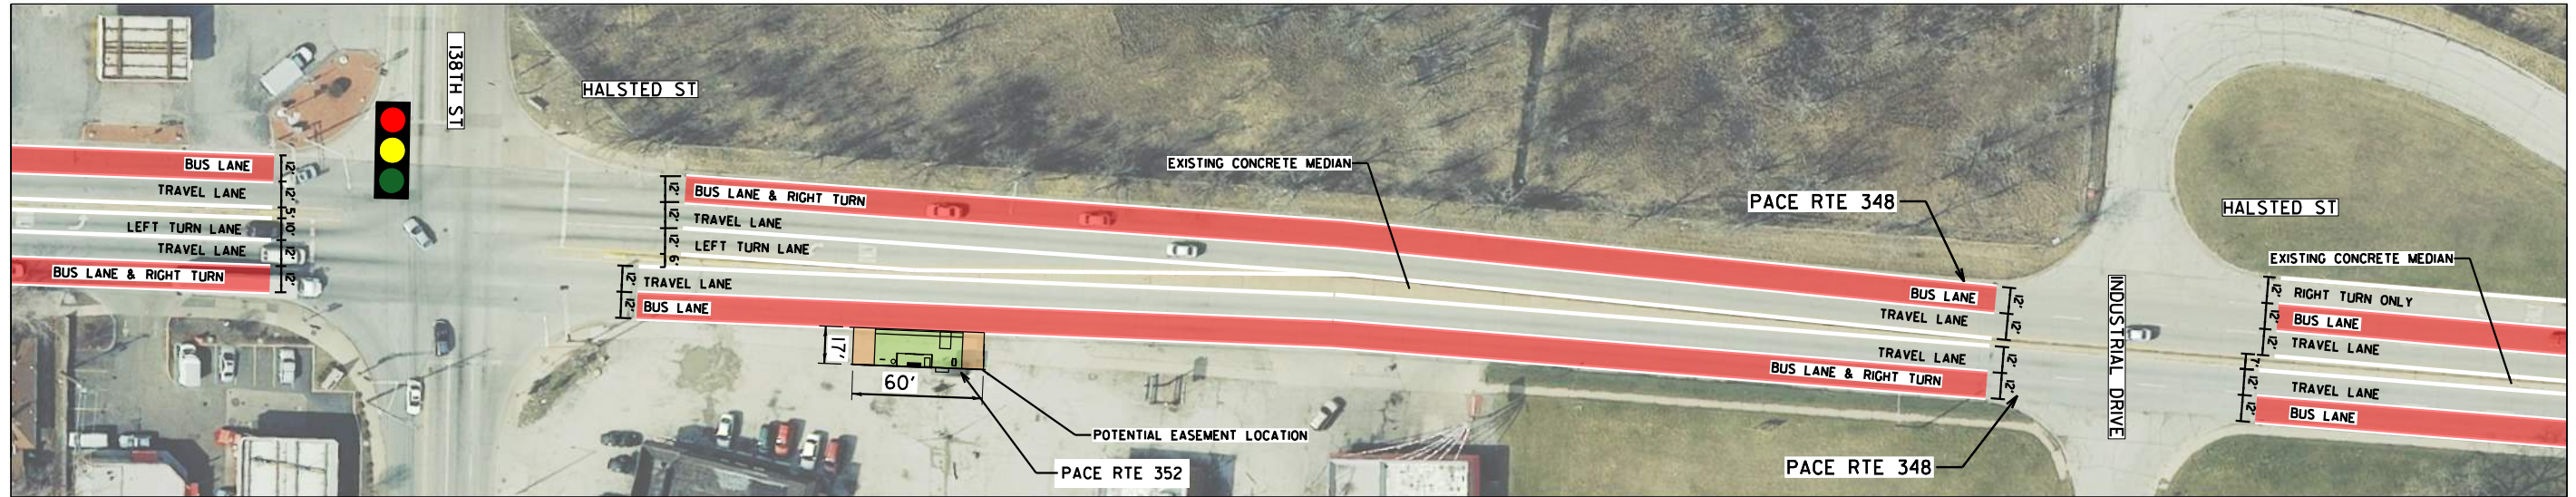

MATCH THIS SHEET

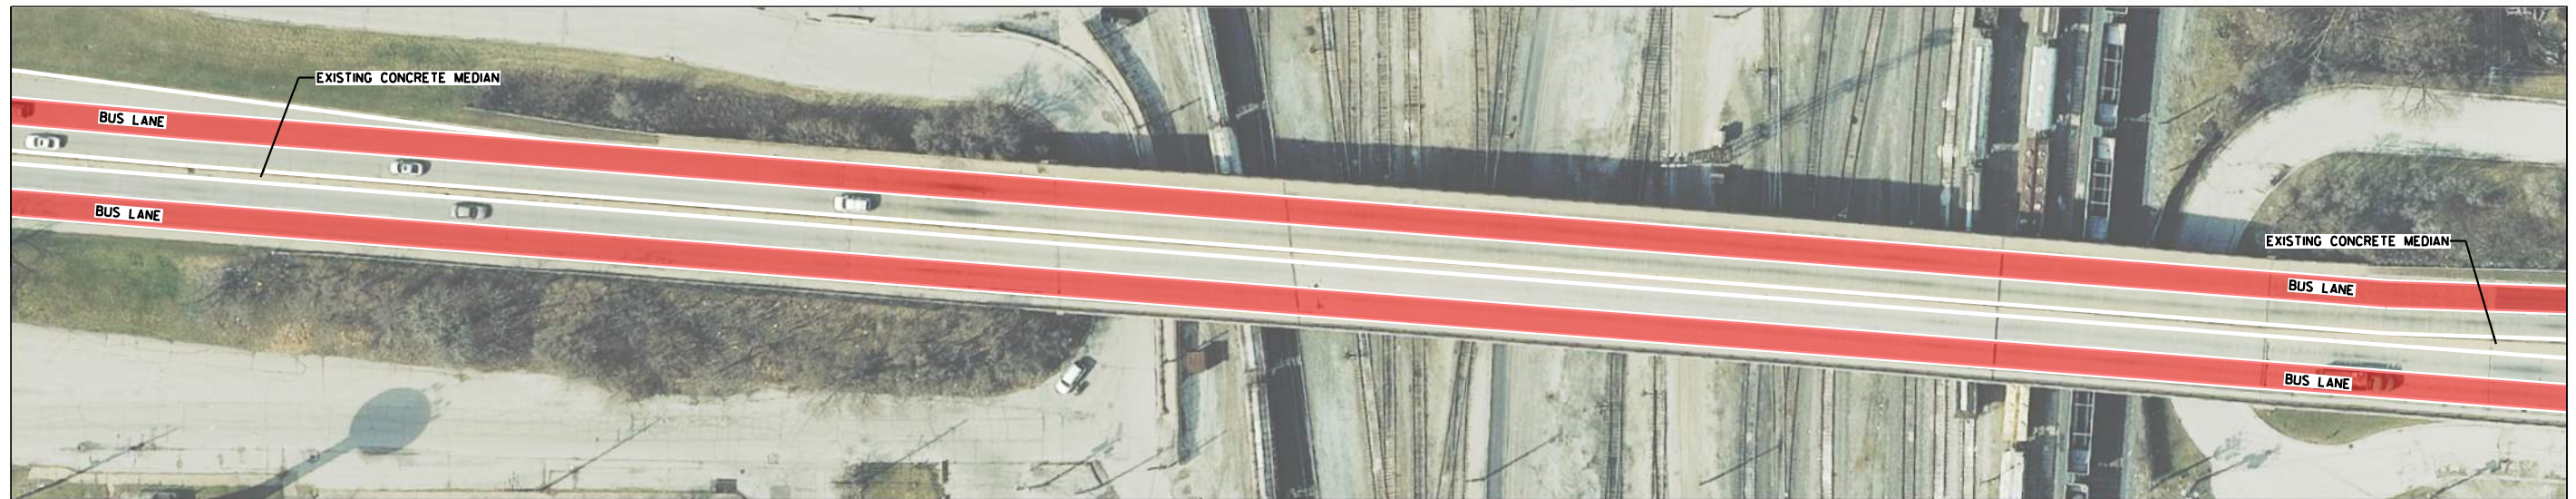

MATCH NEXT SHEET


LEGEND

- PROPOSED BUS LANE
- PROPOSED STATION PLATFORM
- PROPOSED PLATFORM RAMP
- PROPOSED SIDEWALK
- EXISTING BIKE LANE

DRAFT FOR REVIEW

	DESIGNED - CEJ		PACE SUBURBAN BUS AND CHICAGO TRANSIT AUTHORITY	HALSTED BUS CORRIDOR - ALTERNATE 3 138TH TO 134TH & HALSTED STREET	F.A. RTE.	SECTION	COUNTY	TOTAL SHEETS	SHEET NO.
	DRAWN - CEJ						COOK	91	68
	CHECKED - HMK				CONTRACT NO.				
	DATE - 04/03/2019			SCALE: 1" = 80'	ILLINOIS FED. AID PROJECT				

MATCH PREVIOUS SHEET

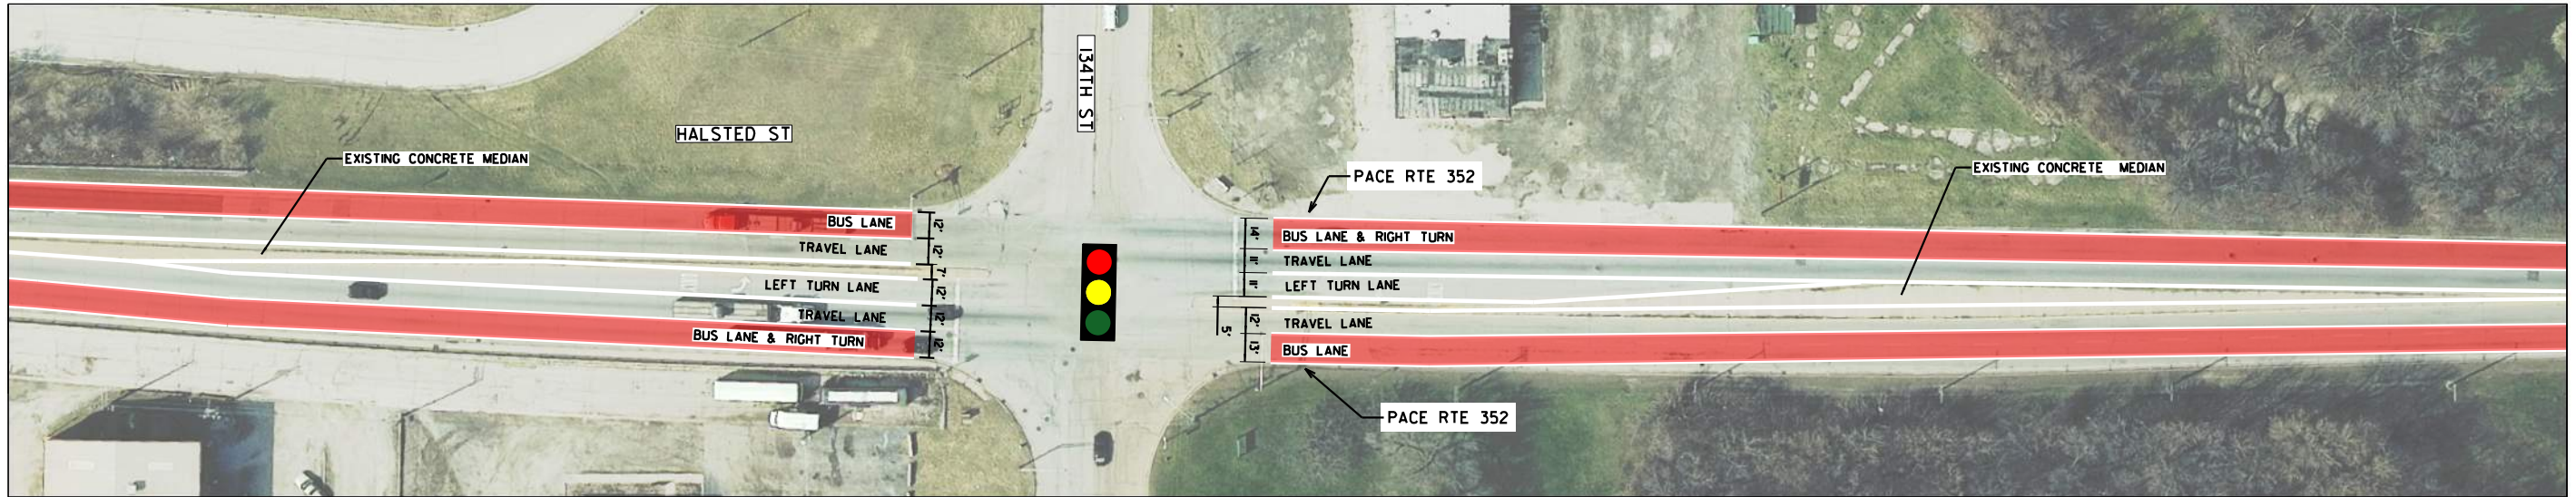

MATCH THIS SHEET

MATCH THIS SHEET



MATCH NEXT SHEET


LEGEND

- PROPOSED BUS LANE
- PROPOSED STATION PLATFORM
- PROPOSED PLATFORM RAMP
- PROPOSED SIDEWALK
- EXISTING BIKE LANE


DRAFT FOR REVIEW

	DESIGNED - CEJ DRAWN - CEJ CHECKED - HMK DATE - 04/03/2019	PACE SUBURBAN BUS AND CHICAGO TRANSIT AUTHORITY	HALSTED BUS CORRIDOR - ALTERNATE 3 134TH TO CAL SAG & HALSTED STREET SCALE: 1" = 80'	F.A. RTE. SECTION COUNTY COOK ILLINOIS FED. AID PROJECT	TOTAL SHEETS 91 SHEET NO. 69 CONTRACT NO.
--	---	---	--	---	---

MATCH PREVIOUS SHEET MATCH THIS SHEET

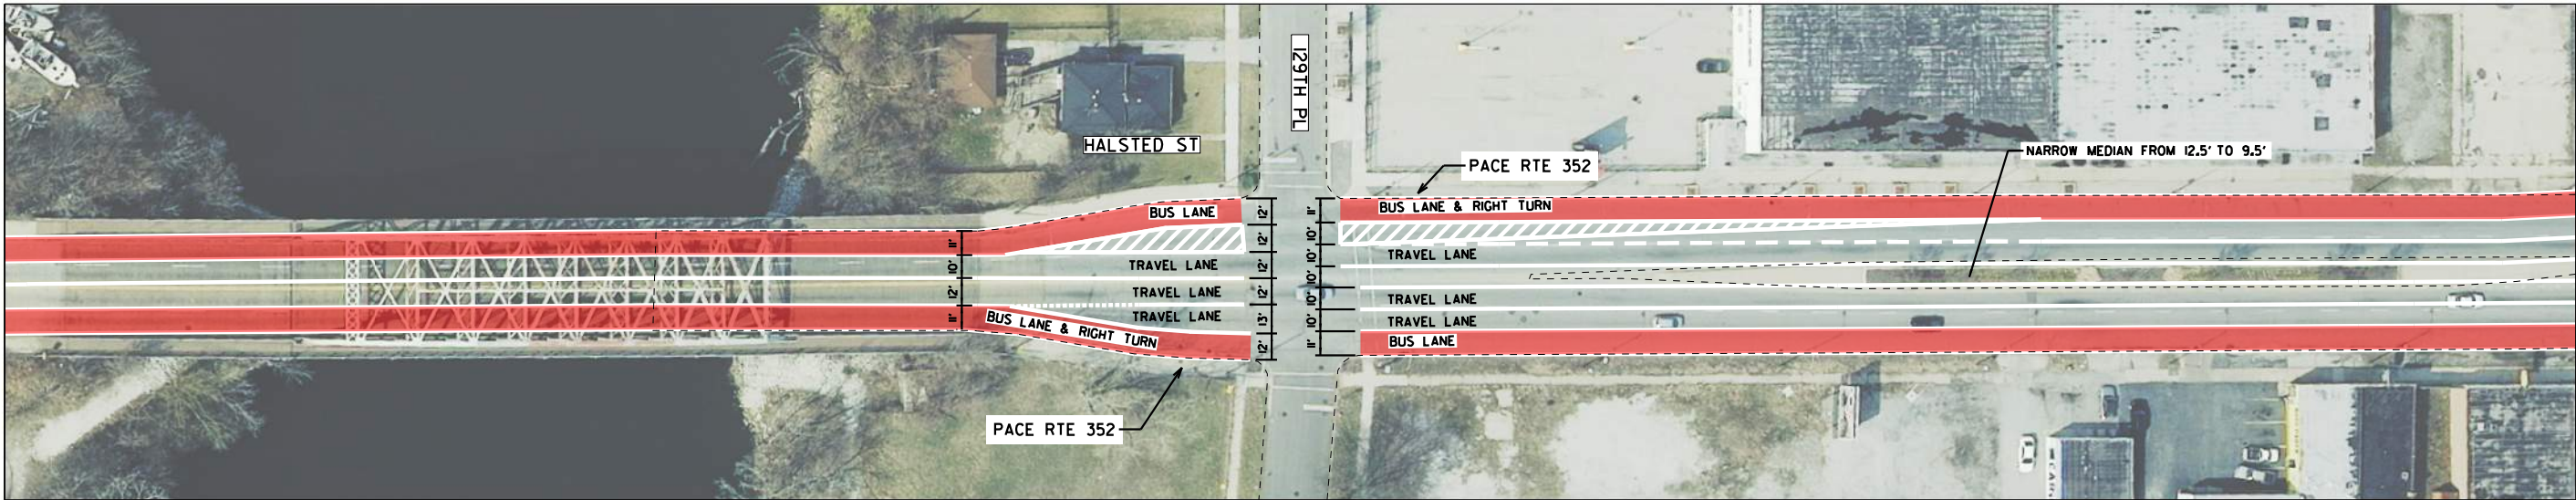

MATCH THIS SHEET

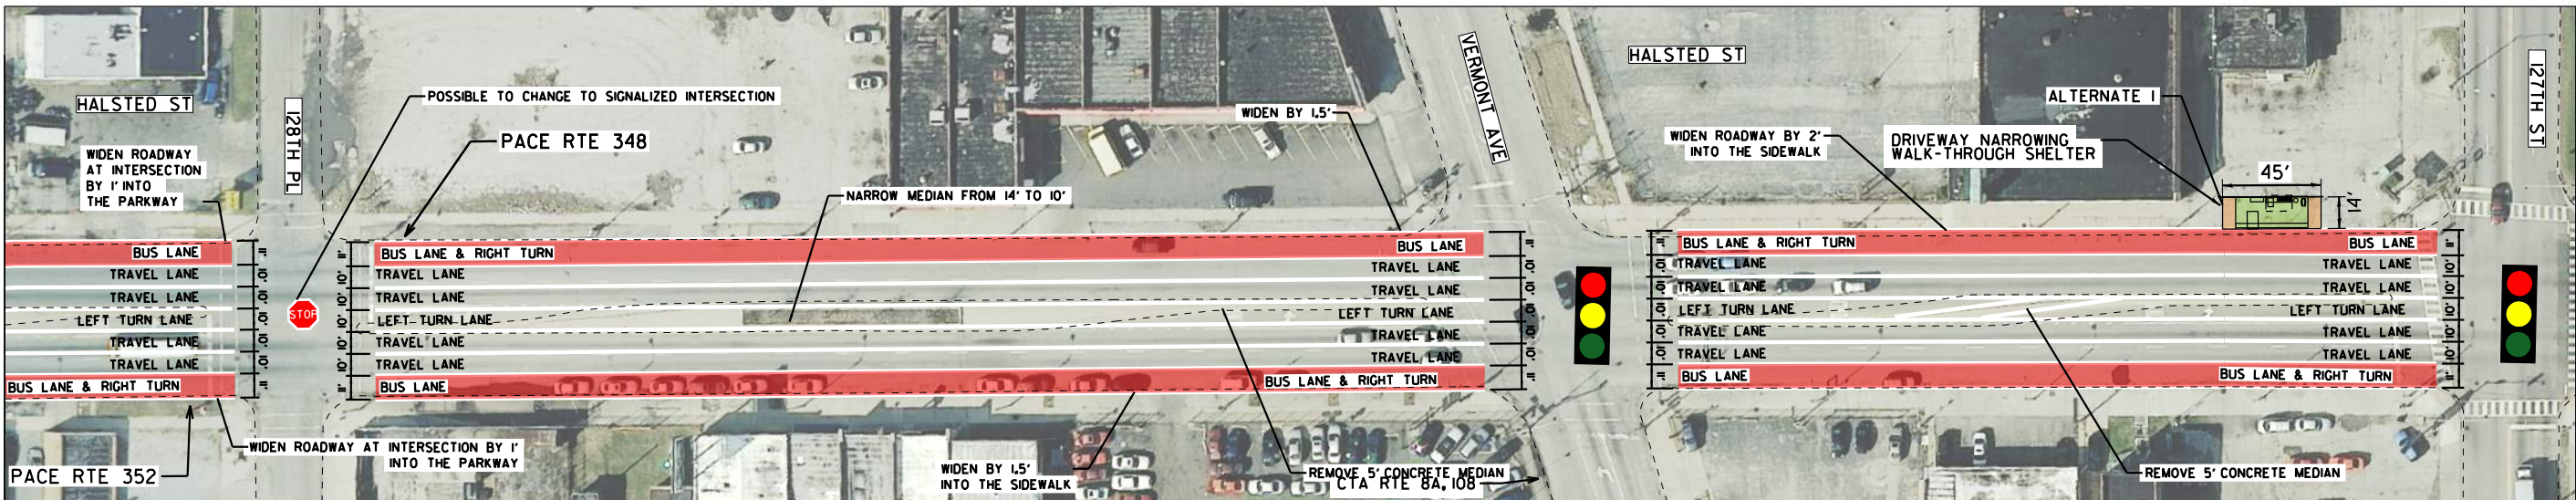


MATCH NEXT SHEET

LEGEND


- PROPOSED BUS LANE
- PROPOSED STATION PLATFORM
- PROPOSED PLATFORM RAMP
- PROPOSED SIDEWALK
- EXISTING BIKE LANE

DRAFT FOR REVIEW

	DESIGNED - CEJ DRAWN - CEJ CHECKED - HMK DATE - 04/03/2019	PACE SUBURBAN BUS AND CHICAGO TRANSIT AUTHORITY	HALSTED BUS CORRIDOR - ALTERNATE 3 129TH TO 127TH & HALSTED STREET SCALE: 1" = 80'	<table border="1" style="width: 100%; border-collapse: collapse;"> <tr> <th>F.A. RTE.</th> <th>SECTION</th> <th>COUNTY</th> <th>TOTAL SHEETS</th> <th>SHEET NO.</th> </tr> <tr> <td></td> <td></td> <td>COOK</td> <td>91</td> <td>70</td> </tr> <tr> <td colspan="5" style="text-align: center;">CONTRACT NO.</td> </tr> <tr> <td colspan="5" style="text-align: center;">ILLINOIS FED. AID PROJECT</td> </tr> </table>	F.A. RTE.	SECTION	COUNTY	TOTAL SHEETS	SHEET NO.			COOK	91	70	CONTRACT NO.					ILLINOIS FED. AID PROJECT				
F.A. RTE.	SECTION	COUNTY	TOTAL SHEETS	SHEET NO.																				
		COOK	91	70																				
CONTRACT NO.																								
ILLINOIS FED. AID PROJECT																								

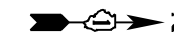


MATCH PREVIOUS SHEET

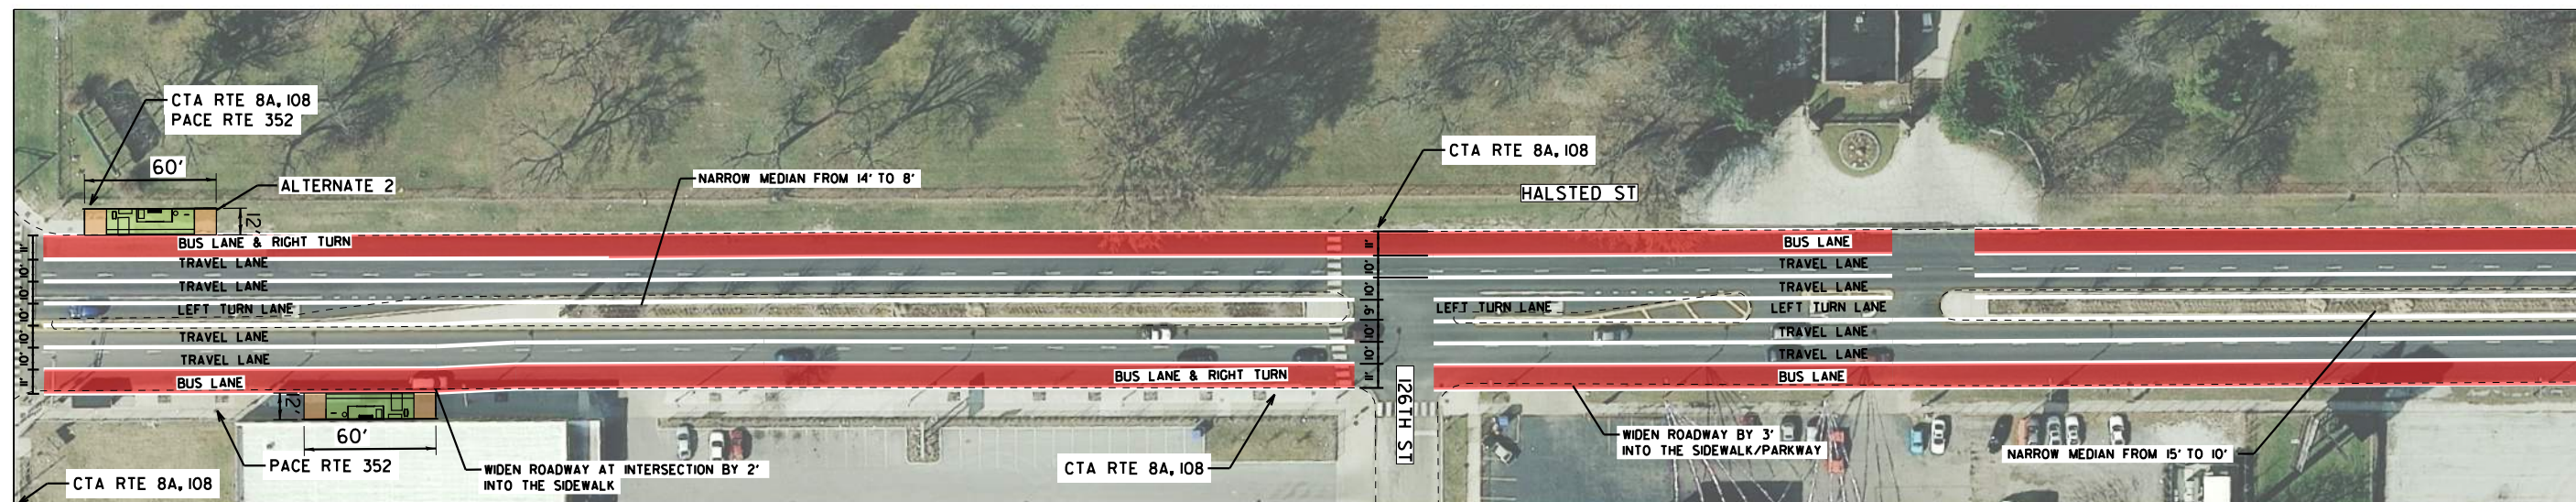

MATCH THIS SHEET

MATCH THIS SHEET

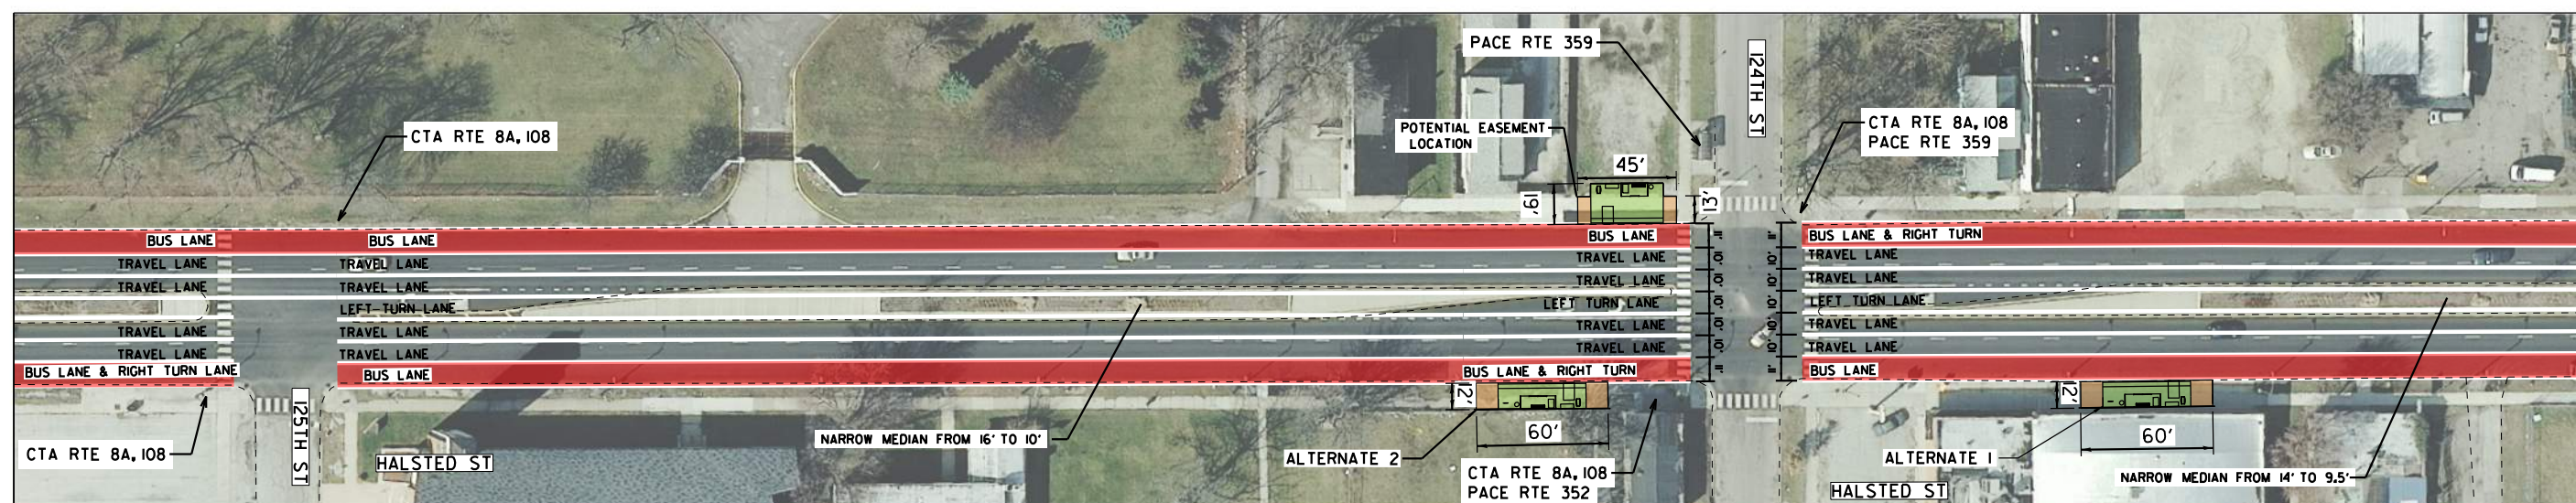

MATCH NEXT SHEET


LEGEND

- PROPOSED BUS LANE
- PROPOSED STATION PLATFORM
- PROPOSED PLATFORM RAMP
- PROPOSED SIDEWALK
- EXISTING BIKE LANE

DRAFT FOR REVIEW

	DESIGNED - CEJ DRAWN - CEJ CHECKED - HMK DATE - 04/03/2019	PACE SUBURBAN BUS AND CHICAGO TRANSIT AUTHORITY	HALSTED BUS CORRIDOR - ALTERNATE 3 126TH TO 124TH & HALSTED STREET	F.A. RTE. SECTION COUNTY COOK ILLINOIS FED. AID PROJECT	TOTAL SHEETS 91 SHEET NO. 71 CONTRACT NO.
--	---	---	---	---	---

SCALE: 1" = 80'

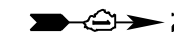


MATCH PREVIOUS SHEET



MATCH THIS SHEET

MATCH THIS SHEET

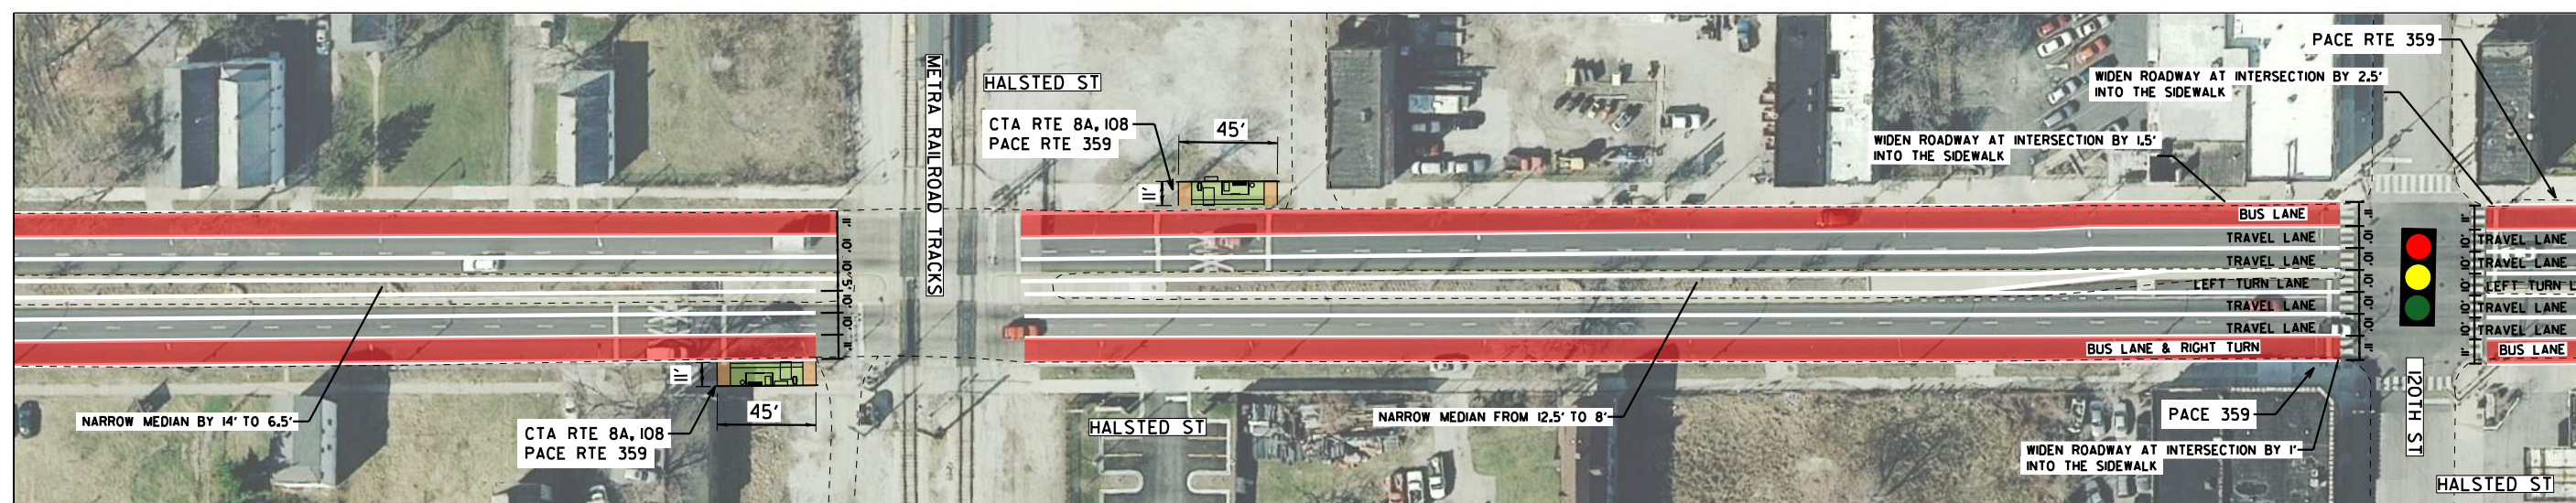

MATCH NEXT SHEET

LEGEND

- PROPOSED BUS LANE
- PROPOSED STATION PLATFORM
- PROPOSED PLATFORM RAMP
- PROPOSED SIDEWALK
- EXISTING BIKE LANE



DRAFT FOR REVIEW

	DESIGNED - CEJ DRAWN - CEJ CHECKED - HMK DATE - 04/03/2019	PACE SUBURBAN BUS AND CHICAGO TRANSIT AUTHORITY	HALSTED BUS CORRIDOR - ALTERNATE 3 123RD TO 120TH & HALSTED STREET SCALE: 1" = 80'	F.A. RTE. _____ SECTION _____ COUNTY COOK CONTRACT NO. _____	TOTAL SHEETS 91 SHEET NO. 72 ILLINOIS FED. AID PROJECT
--	---	---	--	---	--



MATCH PREVIOUS SHEET

MATCH THIS SHEET

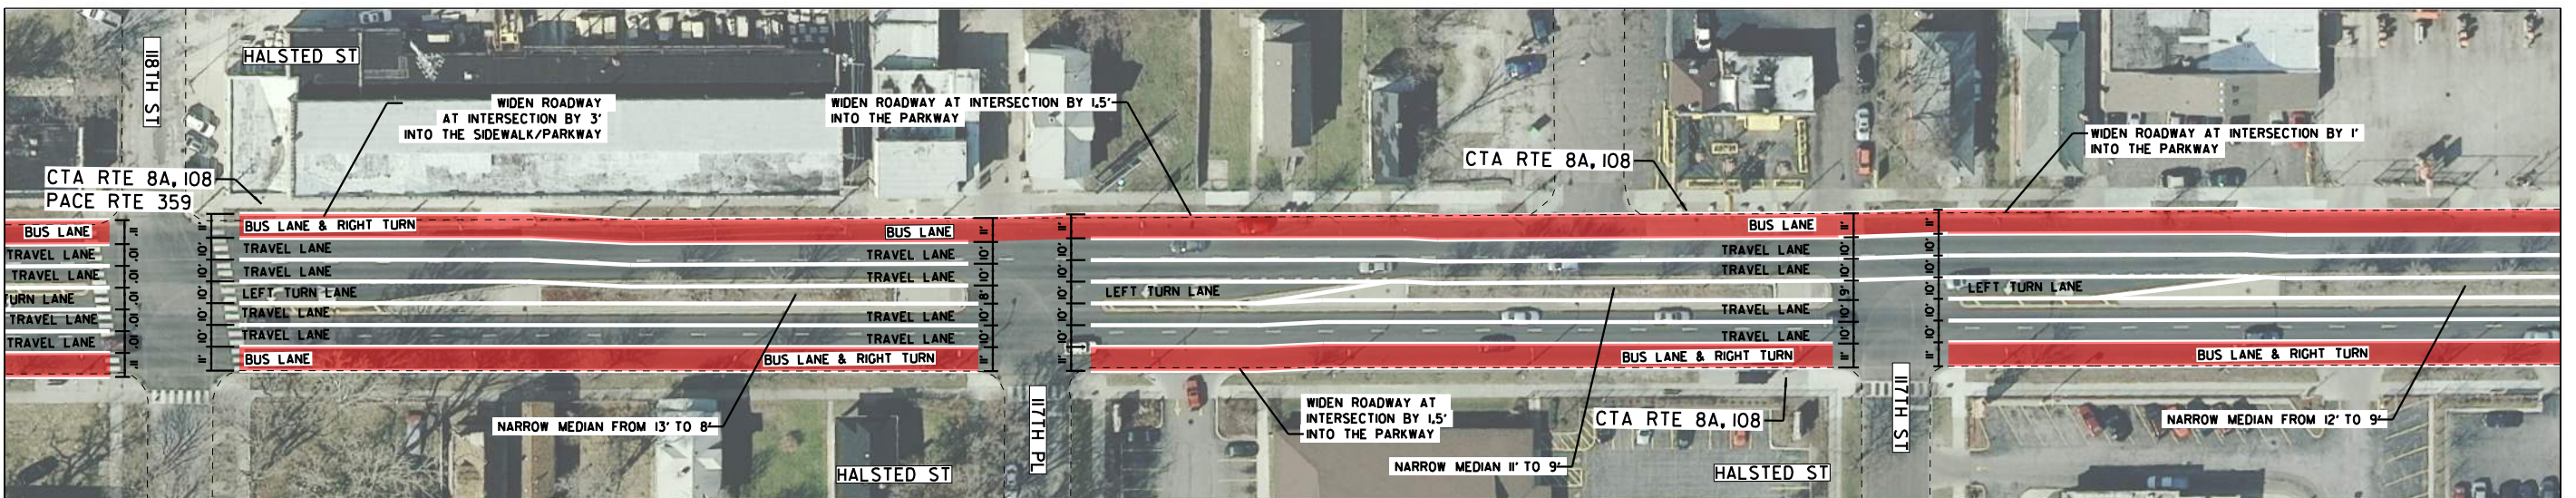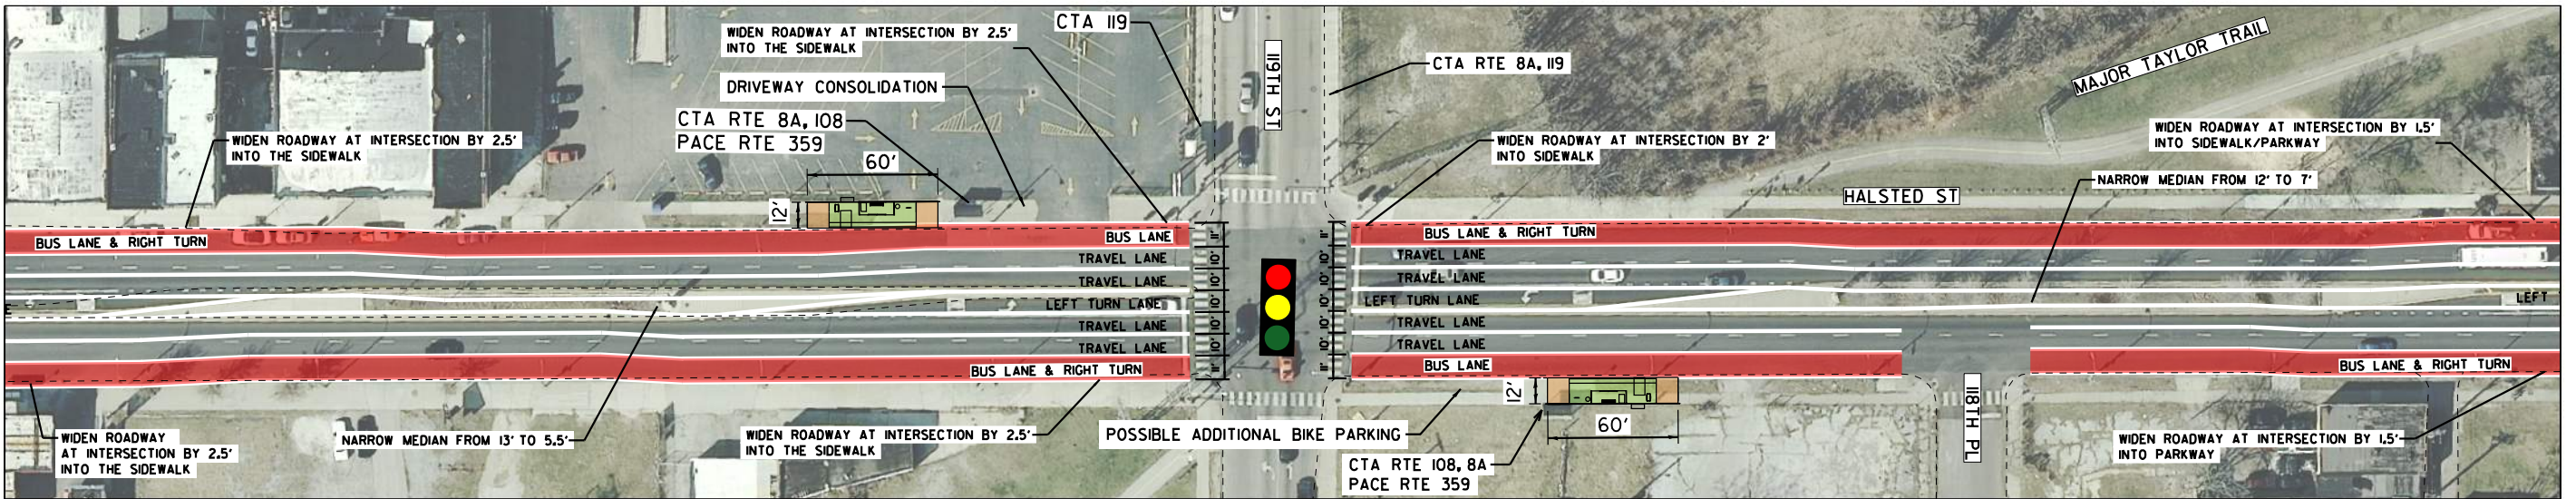

NOTE: THERE IS NO GIS DATA FOR THE MEDIANS FROM 119TH TO 98TH ST.
ANY NARROWING MEASUREMENTS ARE ESTIMATED.

LEGEND

 PROPOSED BUS LANE	 PROPOSED STATION PLATFORM	 PROPOSED PLATFORM RAMP
 PROPOSED SIDEWALK	 EXISTING BIKE LANE	


DRAFT FOR REVIEW

	DESIGNED - CEJ	PACE SUBURBAN BUS AND CHICAGO TRANSIT AUTHORITY	HALSTED BUS CORRIDOR - ALTERNATE 3 119TH TO 117TH & HALSTED STREET	F.A. RTE.	SECTION	COUNTY	TOTAL SHEETS	SHEET NO.
	DRAWN - CEJ					COOK	91	73
	CHECKED - HMK			CONTRACT NO.				
	DATE - 04/03/2019		SCALE: 1" = 80'	ILLINOIS FED. AID PROJECT				



SOUTH HALSTED

Bus Corridor Enhancement Project

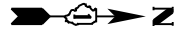


MATCH PREVIOUS SHEET



MATCH THIS SHEET

MATCH THIS SHEET

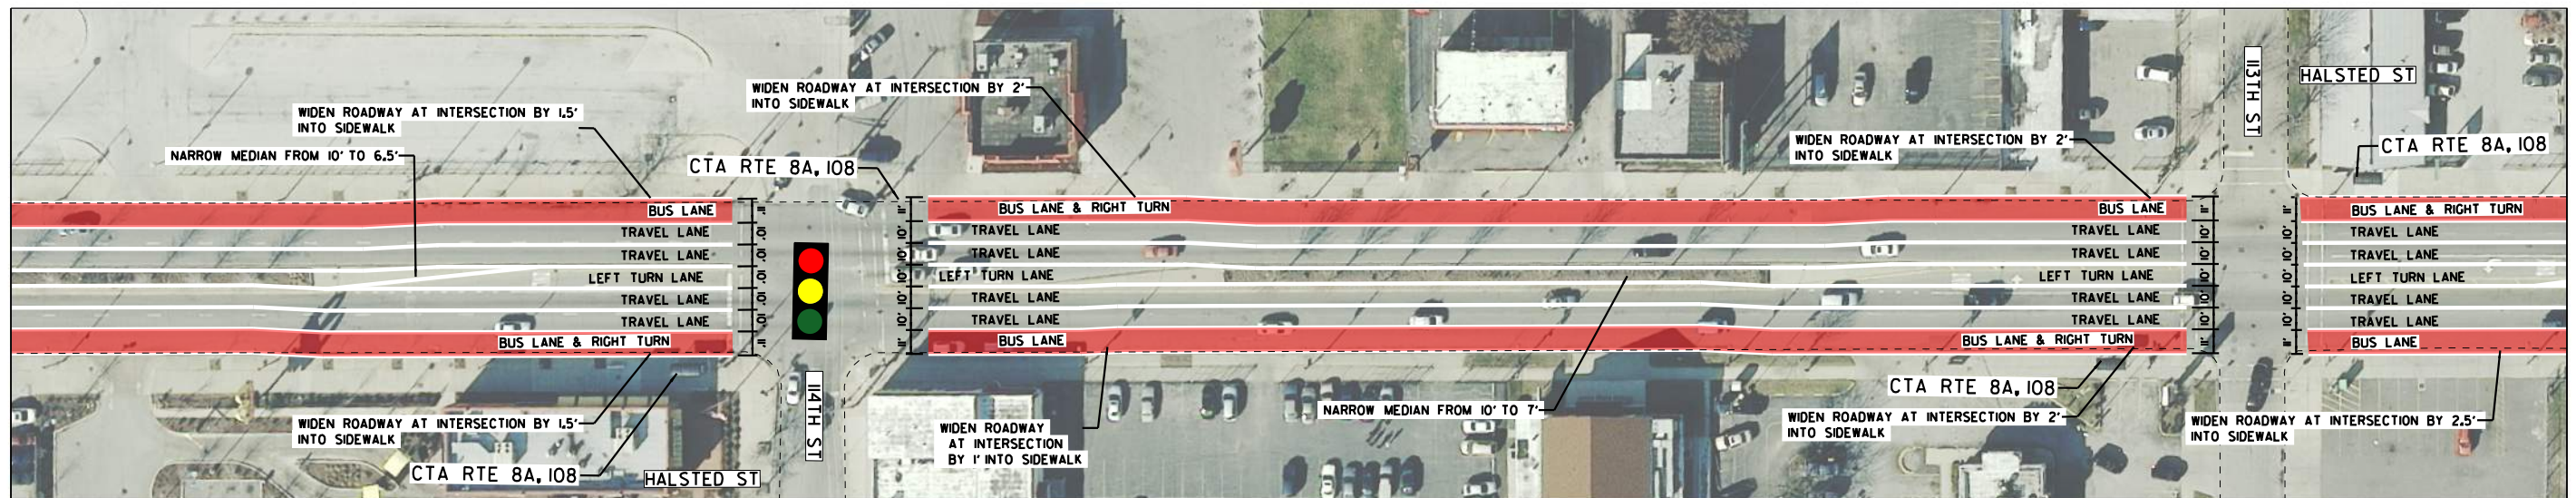

MATCH NEXT SHEET

NOTE: THERE IS NO GIS DATA FOR THE MEDIANS FROM 119TH TO 98TH ST. ANY NARROWING MEASUREMENTS ARE ESTIMATED.

LEGEND


- PROPOSED BUS LANE
- PROPOSED STATION PLATFORM
- PROPOSED PLATFORM RAMP
- PROPOSED SIDEWALK
- EXISTING BIKE LANE

DRAFT FOR REVIEW


	DESIGNED - CEJ DRAWN - CEJ CHECKED - HMK DATE - 04/03/2019	PACE SUBURBAN BUS AND CHICAGO TRANSIT AUTHORITY	HALSTED BUS CORRIDOR - ALTERNATE 3 116TH TO 113TH & HALSTED STREET SCALE: 1" = 80'	F.A. RTE. _____ SECTION _____ COUNTY COOK CONTRACT NO. _____	TOTAL SHEETS 91 SHEET NO. 74 ILLINOIS FED. AID PROJECT
--	---	---	--	---	--



MATCH PREVIOUS SHEET

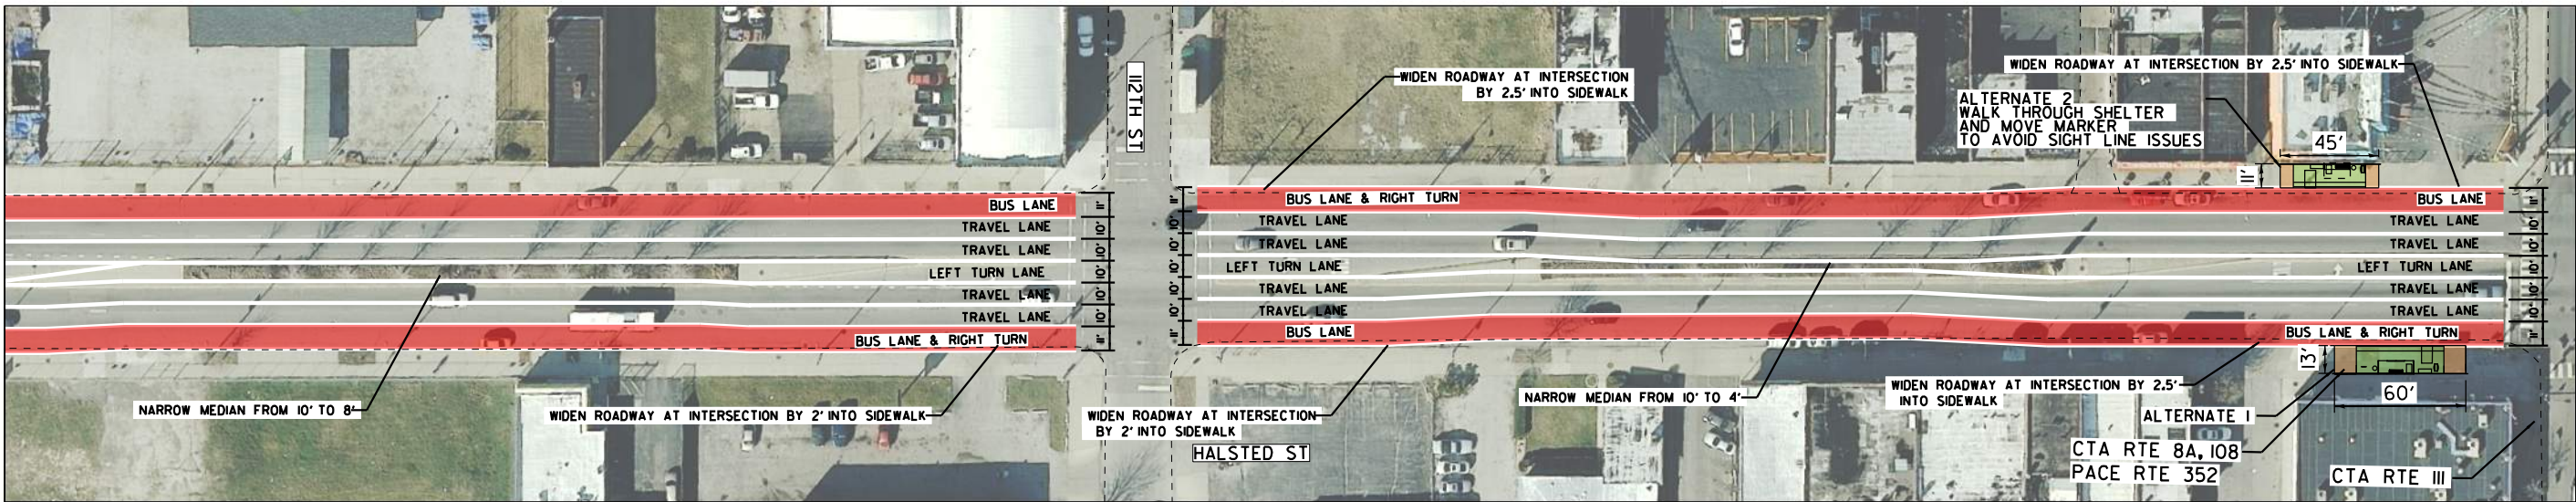

MATCH THIS SHEET

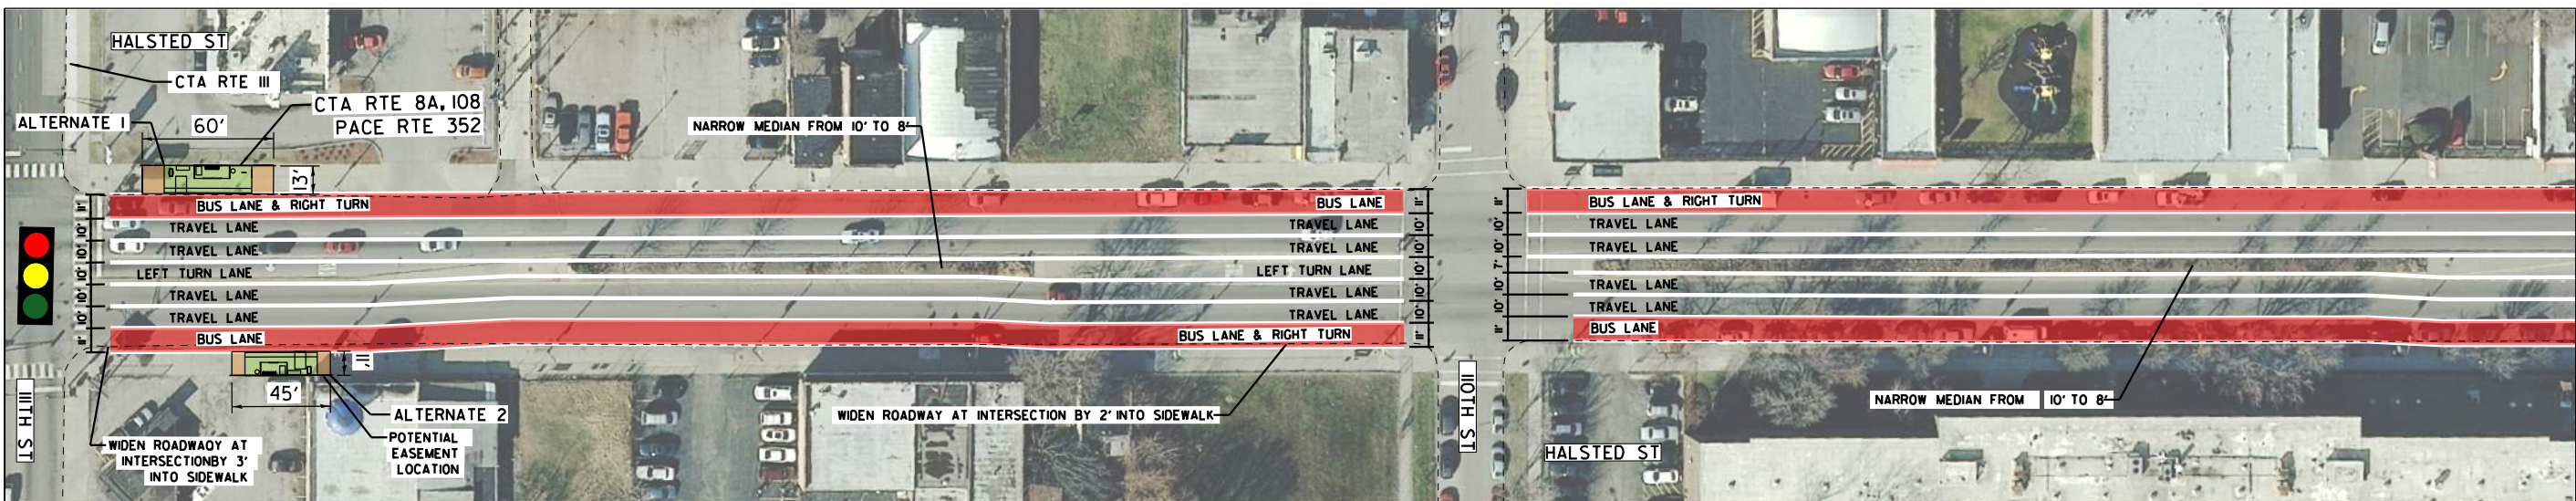

MATCH NEXT SHEET


NOTE: THERE IS NO GIS DATA FOR THE MEDIANS FROM 119TH TO 98TH ST. ANY NARROWING MEASUREMENTS ARE ESTIMATED.

LEGEND


 PROPOSED BUS LANE	 PROPOSED STATION PLATFORM	 PROPOSED PLATFORM RAMP
 PROPOSED SIDEWALK	 EXISTING BIKE LANE	

DRAFT FOR REVIEW

	DESIGNED - CEJ		PACE SUBURBAN BUS AND CHICAGO TRANSIT AUTHORITY	HALSTED BUS CORRIDOR - ALTERNATE 3 112TH TO 110TH & HALSTED STREET	F.A. RTE.	SECTION	COUNTY	TOTAL SHEETS	SHEET NO.
	DRAWN - CEJ						COOK	91	75
	CHECKED - HMK				CONTRACT NO.				
	DATE - 04/03/2019			SCALE: 1" = 80'	ILLINOIS FED. AID PROJECT				

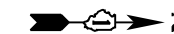


MATCH PREVIOUS SHEET

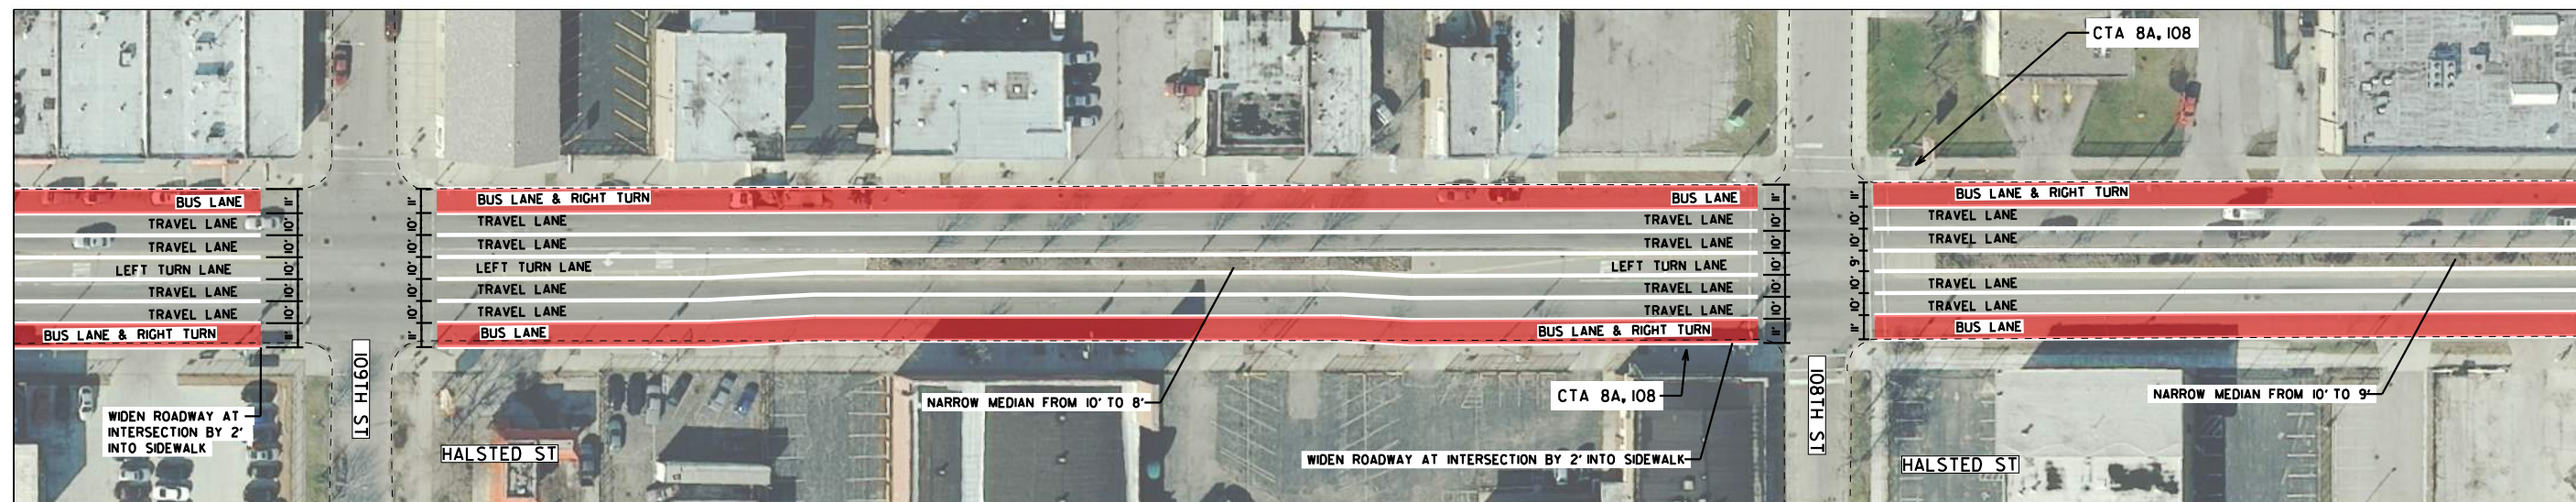

MATCH THIS SHEET

MATCH THIS SHEET

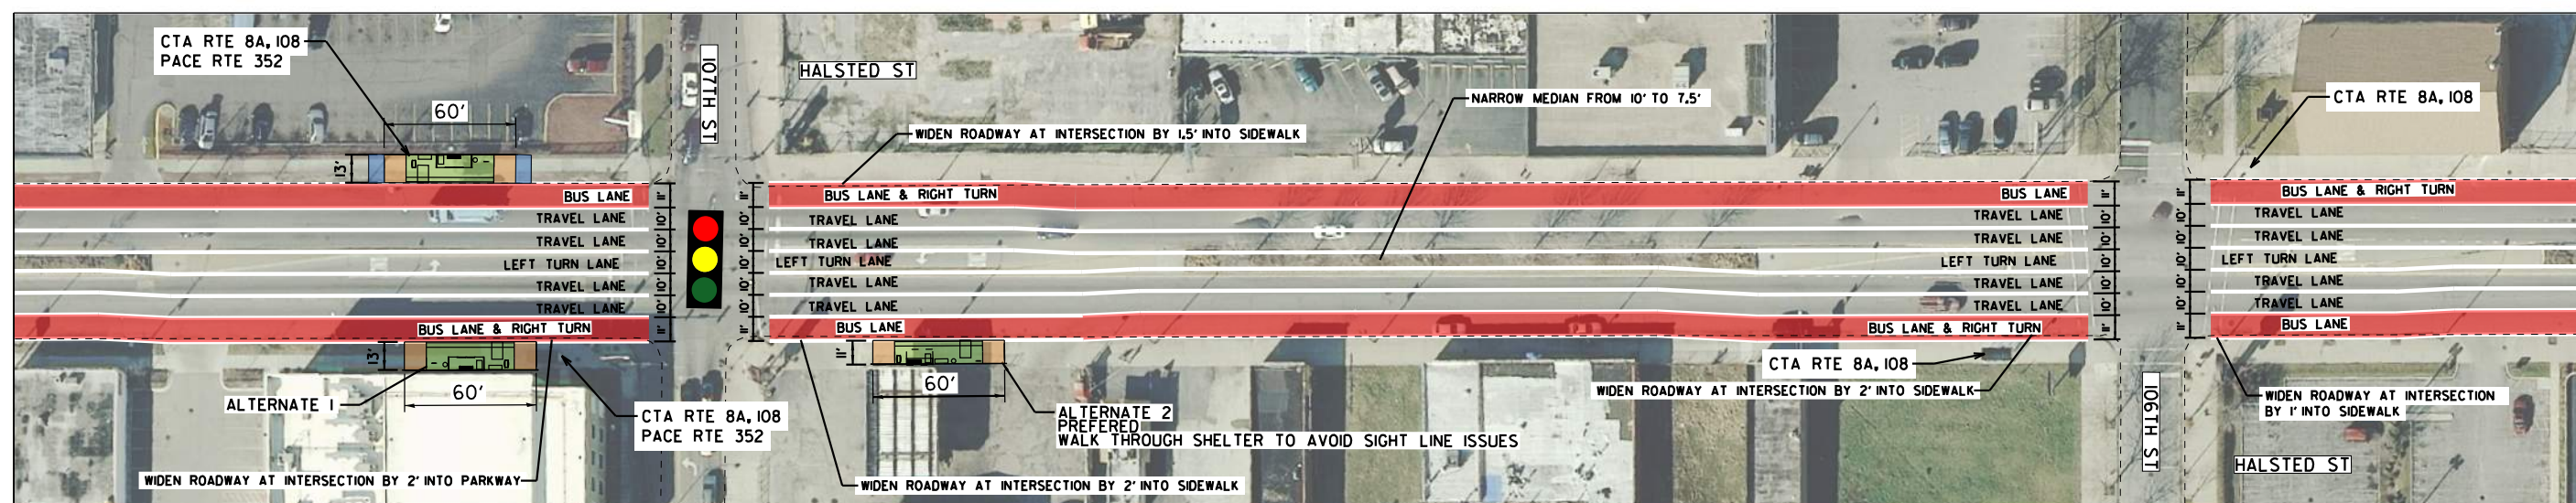

MATCH NEXT SHEET

NOTE: THERE IS NO GIS DATA FOR THE MEDIANS FROM 109TH TO 98TH ST. ANY NARROWING MEASUREMENTS ARE ESTIMATED.

LEGEND

- PROPOSED BUS LANE
- PROPOSED STATION PLATFORM
- PROPOSED PLATFORM RAMP
- PROPOSED SIDEWALK
- EXISTING BIKE LANE

DRAFT FOR REVIEW


	DESIGNED - CEJ DRAWN - CEJ CHECKED - HMK DATE - 04/03/2019	PACE SUBURBAN BUS AND CHICAGO TRANSIT AUTHORITY	HALSTED BUS CORRIDOR - ALTERNATE 3 109TH TO 106TH & HALSTED STREET	F.A. RTE. SECTION COUNTY COOK ILLINOIS FED. AID PROJECT	TOTAL SHEETS 91 SHEET NO. 76 CONTRACT NO.
--	---	---	---	---	---

SCALE: 1" = 80'




SOUTH HALSTED

Bus Corridor Enhancement Project

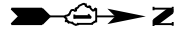


MATCH PREVIOUS SHEET

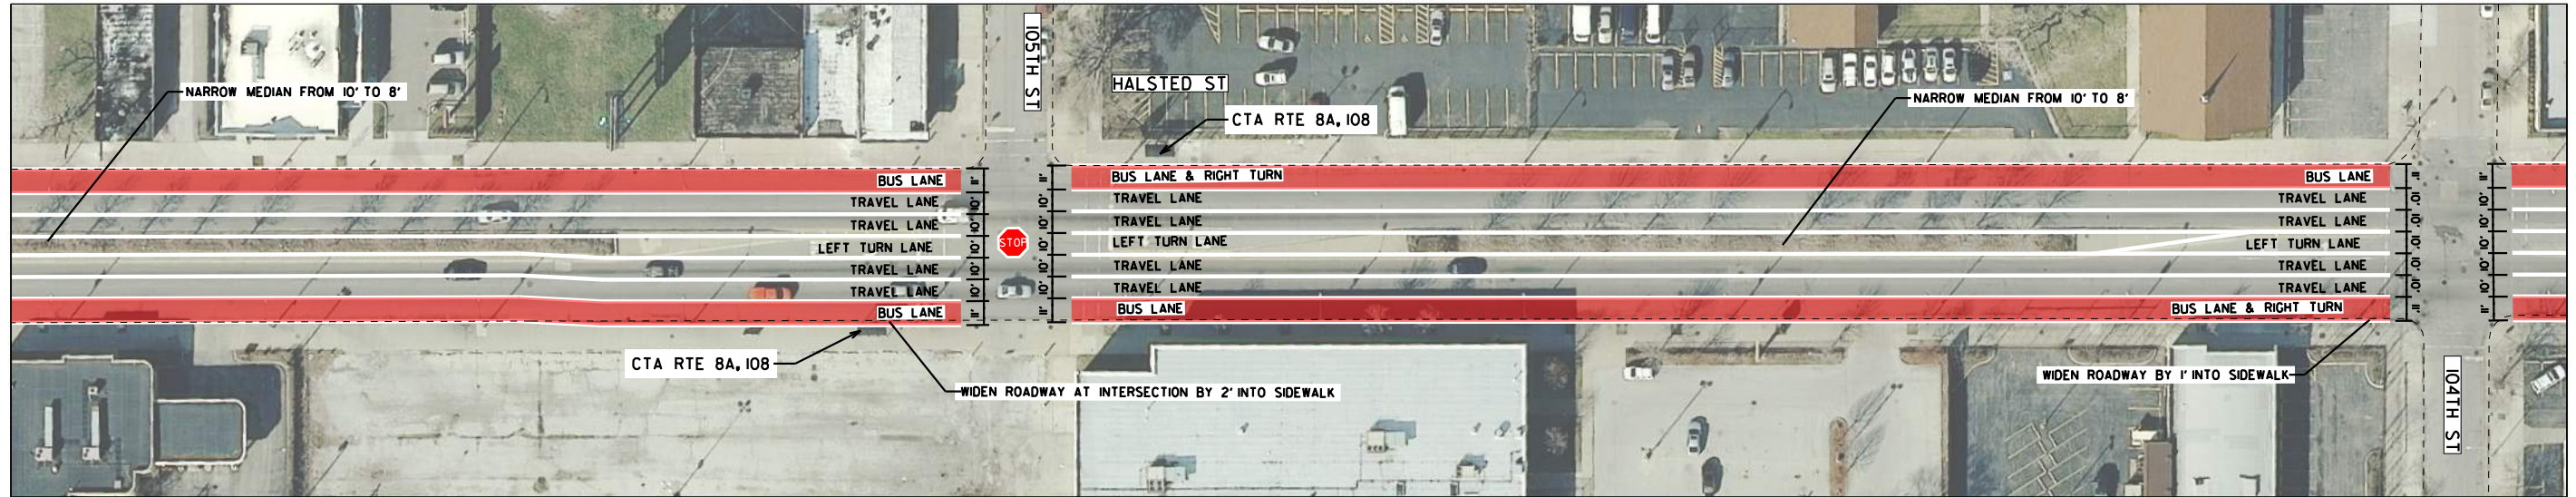

MATCH THIS SHEET

MATCH THIS SHEET

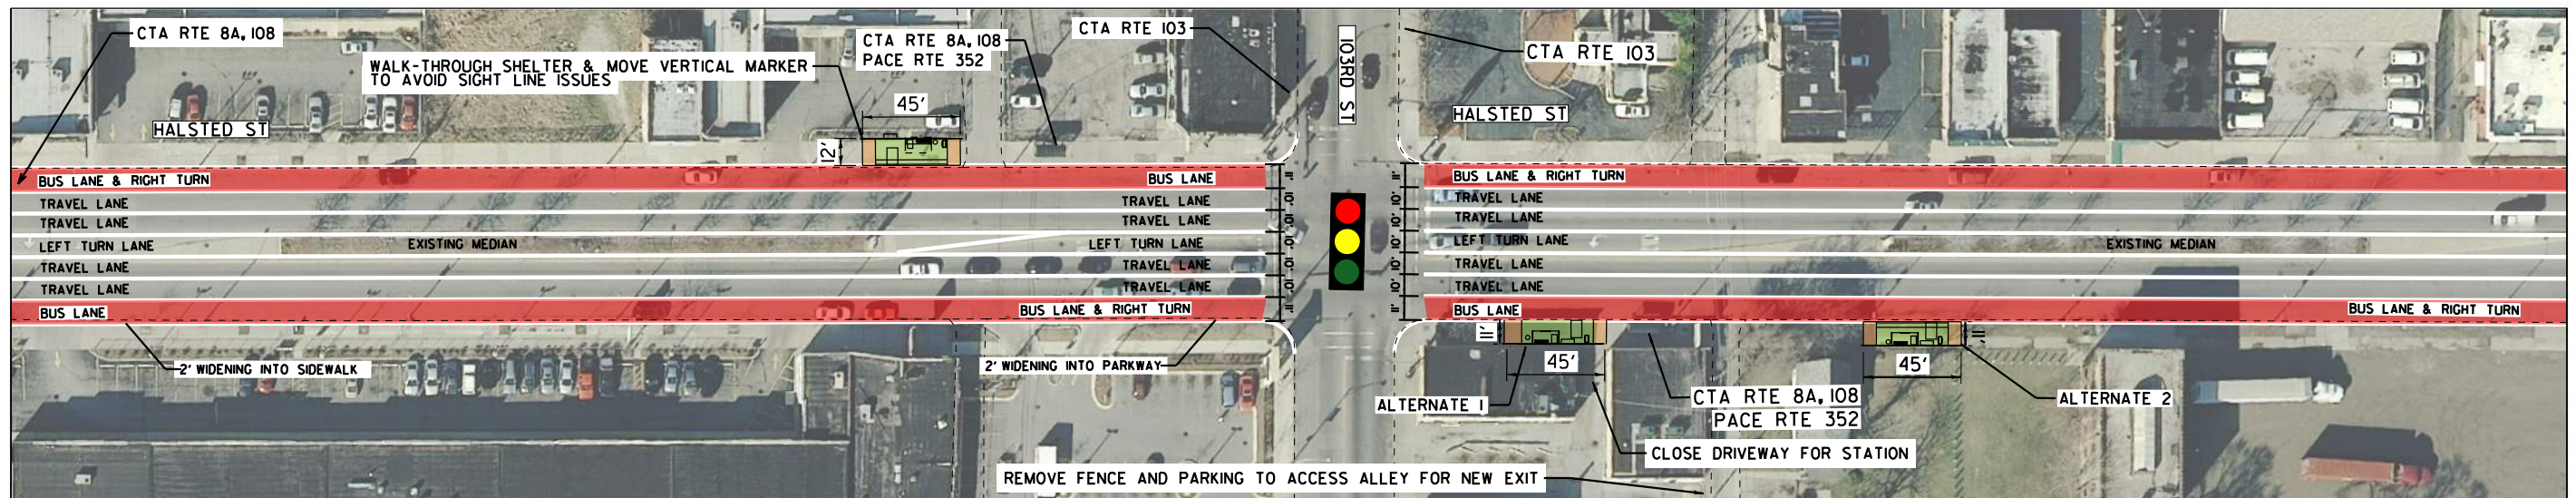

MATCH NEXT SHEET


NOTE: THERE IS NO GIS DATA FOR THE MEDIANS FROM 119TH TO 98TH ST. ANY NARROWING MEASUREMENTS ARE ESTIMATED.

LEGEND


- PROPOSED BUS LANE
- PROPOSED STATION PLATFORM
- PROPOSED PLATFORM RAMP
- PROPOSED SIDEWALK
- EXISTING BIKE LANE

DRAFT FOR REVIEW

	DESIGNED - CEJ DRAWN - CEJ CHECKED - HMK DATE - 04/03/2019	PACE SUBURBAN BUS AND CHICAGO TRANSIT AUTHORITY	HALSTED BUS CORRIDOR - ALTERNATE 3 105TH TO 103RD & HALSTED STREET	F.A. RTE. SECTION COUNTY COOK CONTRACT NO.	TOTAL SHEETS 91 SHEET NO. 77
			SCALE: 1" = 80'	ILLINOIS FED. AID PROJECT	

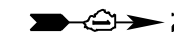


MATCH PREVIOUS SHEET

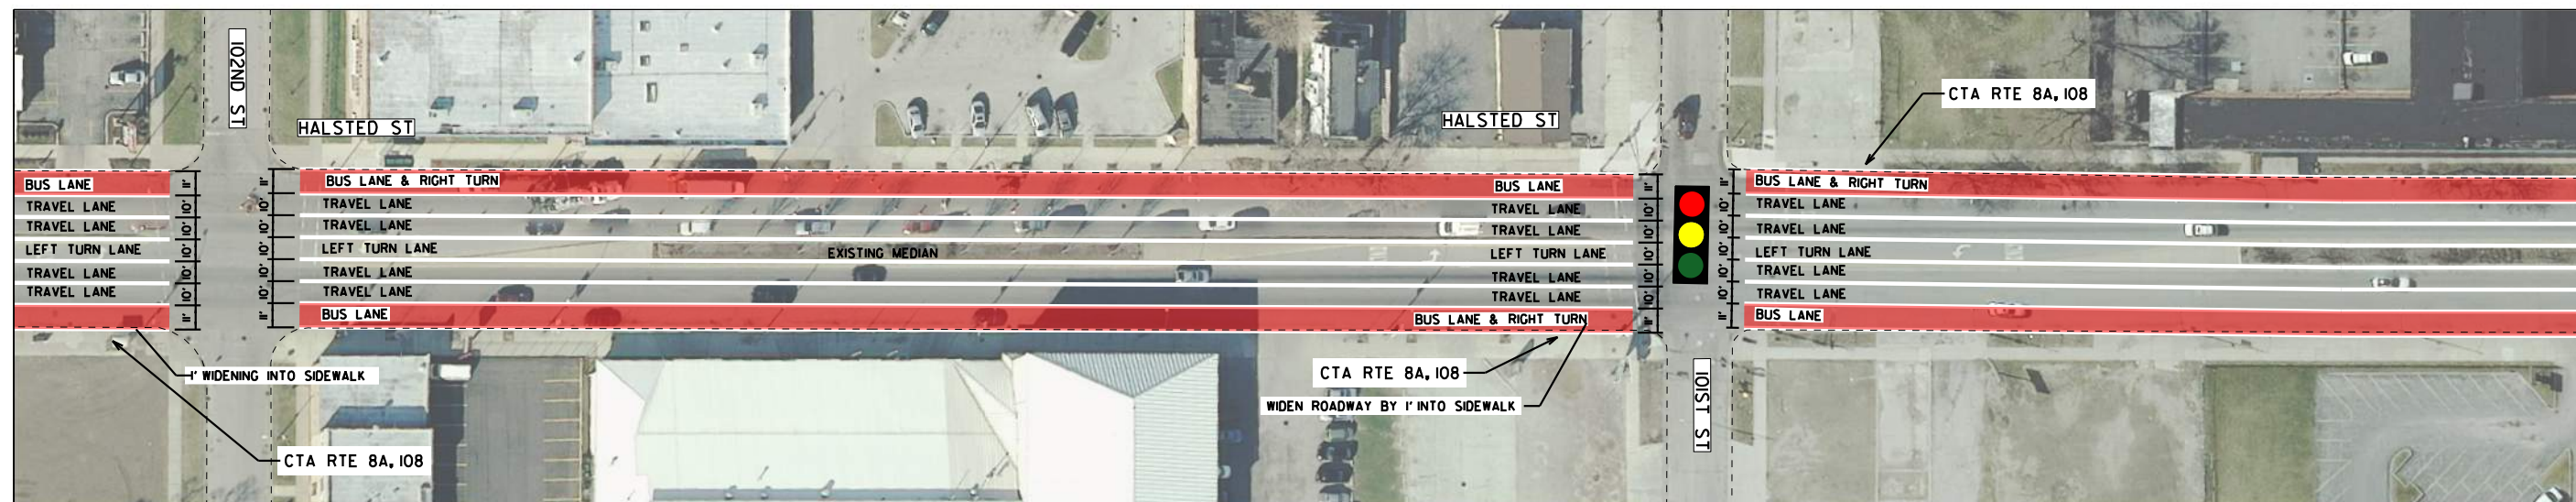

MATCH THIS SHEET

MATCH THIS SHEET

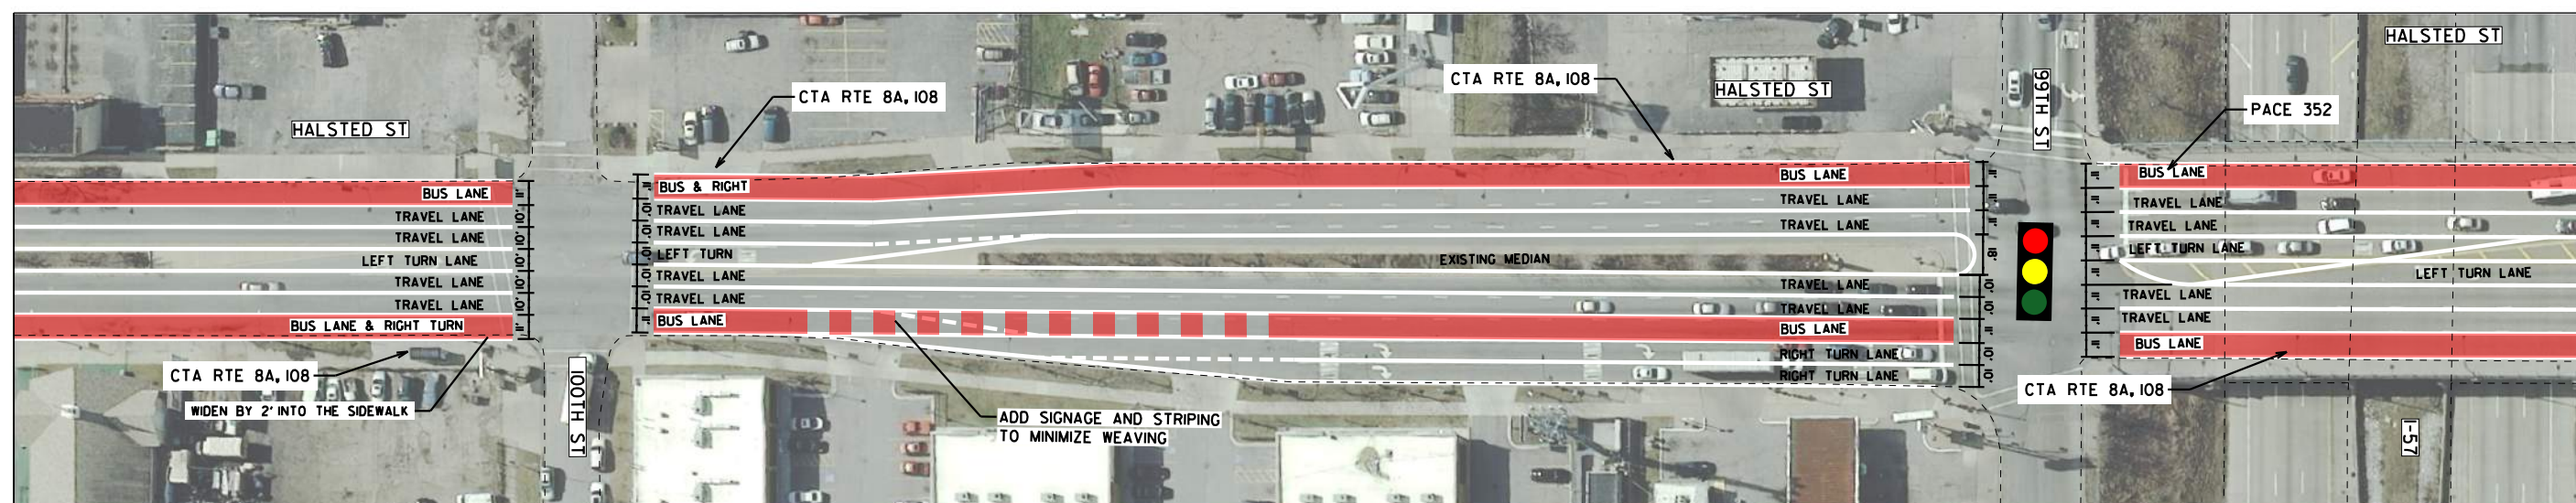

MATCH NEXT SHEET


NOTE: THERE IS NO GIS DATA FOR THE MEDIANS FROM 119TH TO 98TH ST.
ANY NARROWING MEASUREMENTS ARE ESTIMATED.

LEGEND


- PROPOSED BUS LANE
- PROPOSED STATION PLATFORM
- PROPOSED PLATFORM RAMP
- PROPOSED SIDEWALK
- EXISTING BIKE LANE

DRAFT FOR REVIEW

	DESIGNED - CEJ		PACE SUBURBAN BUS AND CHICAGO TRANSIT AUTHORITY	HALSTED BUS CORRIDOR - ALTERNATE 3 102ND TO 99TH & HALSTED STREET	F.A. RTE.	SECTION	COUNTY	TOTAL SHEETS	SHEET NO.
	DRAWN - CEJ						COOK	91	78
	CHECKED - HMK				CONTRACT NO.				
	DATE - 04/03/2019			SCALE: 1" = 80'	ILLINOIS FED. AID PROJECT				

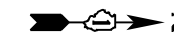


MATCH PREVIOUS SHEET

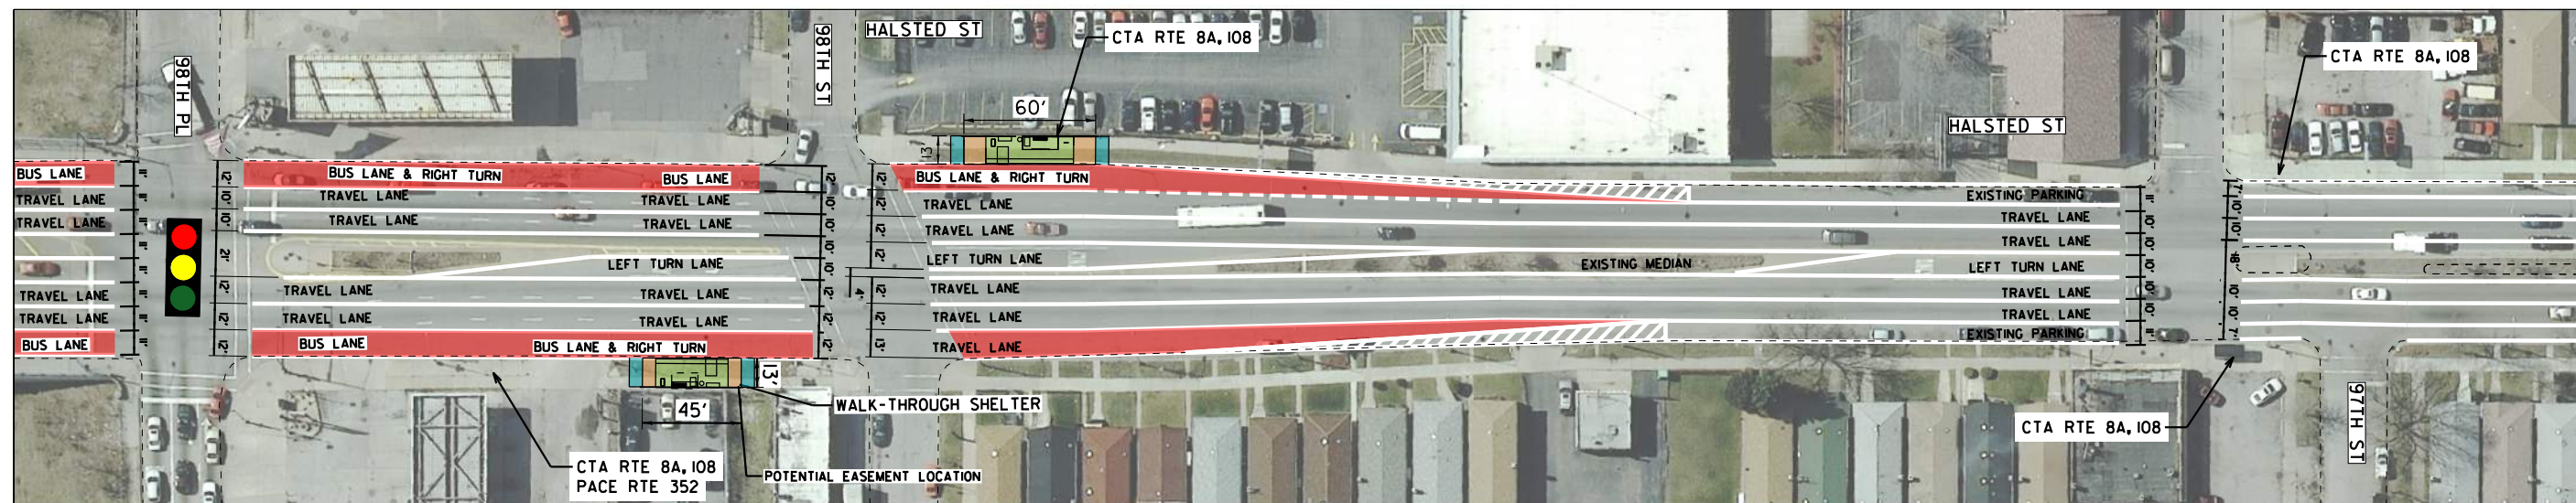

MATCH THIS SHEET

MATCH THIS SHEET

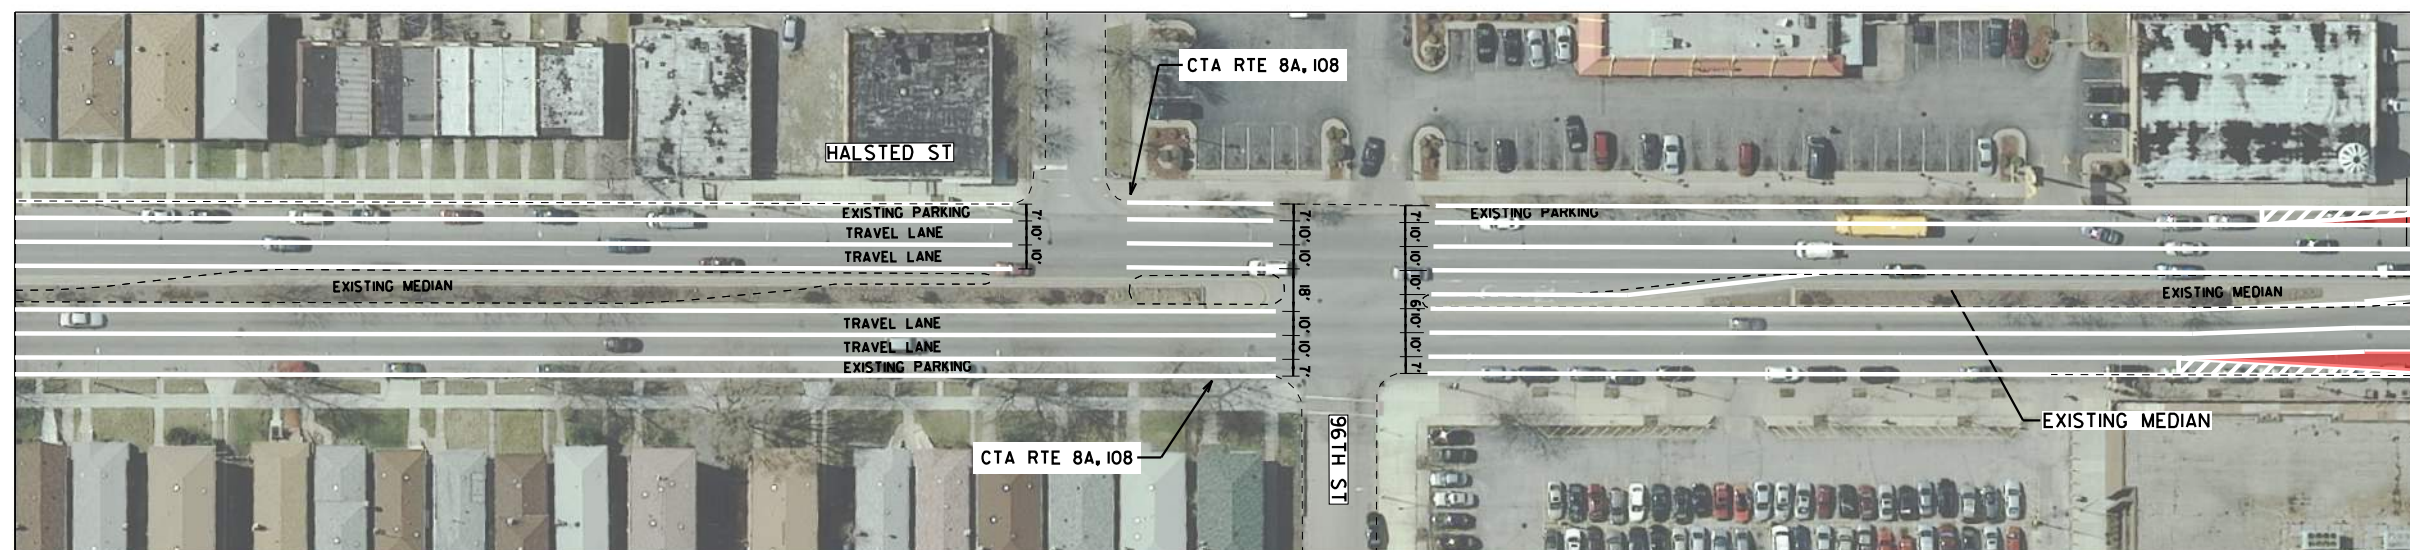

MATCH NEXT SHEET


NOTE: THERE IS NO GIS DATA FOR THE MEDIANS FROM 119TH TO 98TH ST.
ANY NARROWING MEASUREMENTS ARE ESTIMATED.

LEGEND

- PROPOSED BUS LANE
- PROPOSED STATION PLATFORM
- PROPOSED PLATFORM RAMP
- PROPOSED SIDEWALK
- EXISTING BIKE LANE


DRAFT FOR REVIEW

	DESIGNED - CEJ DRAWN - CEJ CHECKED - HMK DATE - 04/03/2019	PACE SUBURBAN BUS AND CHICAGO TRANSIT AUTHORITY	HALSTED BUS CORRIDOR - ALTERNATE 3 98TH TO 96TH & HALSTED STREET SCALE: 1" = 80'	F.A. RTE.	SECTION	COUNTY	TOTAL SHEETS	SHEET NO.
						COOK	91	79
						CONTRACT NO.		
						ILLINOIS FED. AID PROJECT		

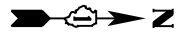

MATCH PREVIOUS SHEET

MATCH NEXT SHEET

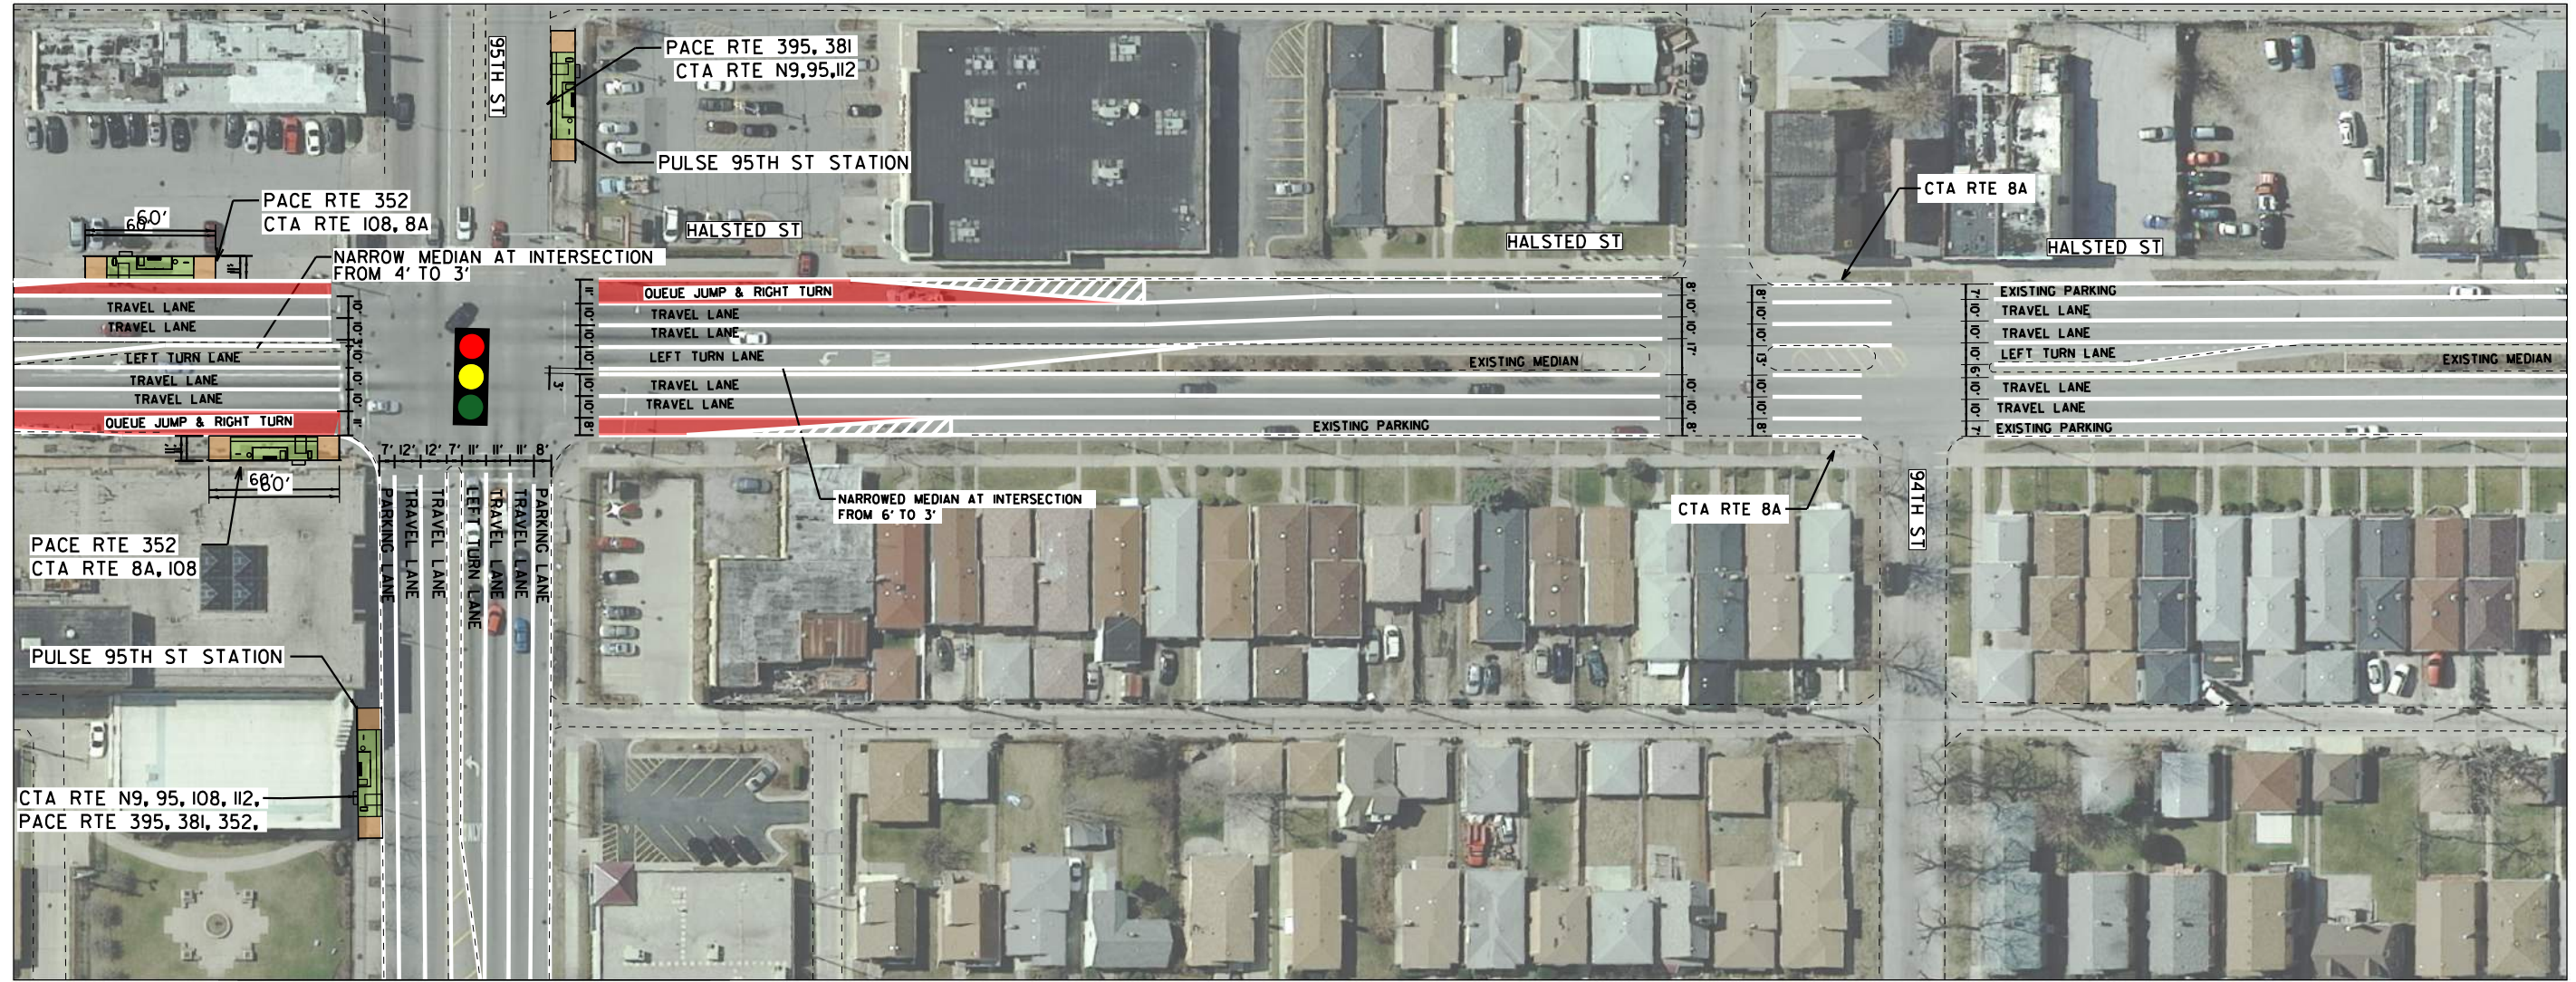

MATCH SHEET 86

LEGEND

- PROPOSED BUS LANE
- PROPOSED STATION PLATFORM
- PROPOSED PLATFORM RAMP
- PROPOSED SIDEWALK
- EXISTING BIKE LANE

DRAFT FOR REVIEW

	DESIGNED - CEJ DRAWN - CEJ CHECKED - HMK DATE - 04/03/2019	PACE SUBURBAN BUS AND CHICAGO TRANSIT AUTHORITY	HALSTED BUS CORRIDOR - ALTERNATE 3 95TH TO 94TH & HALSTED STREET SCALE: 1" = 80'	F.A. RTE. SECTION COUNTY COOK ILLINOIS	TOTAL SHEETS 91 FED. AID PROJECT	SHEET NO. 80
--	---	---	--	--	--	-----------------




MATCH PREVIOUS SHEET



MATCH THIS SHEET

MATCH THIS SHEET

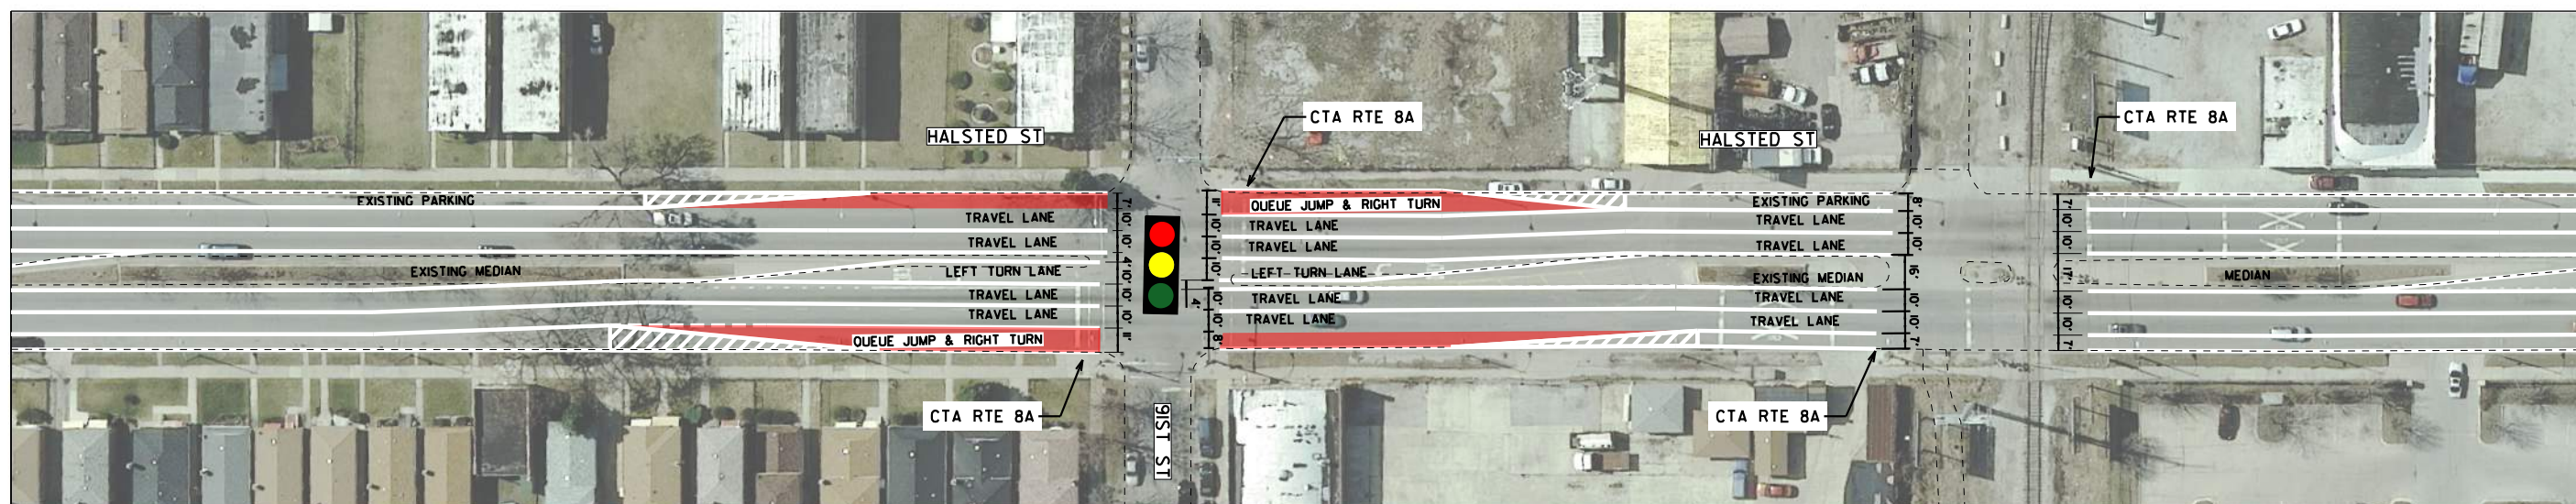

MATCH NEXT SHEET


LEGEND

- PROPOSED BUS LANE
- PROPOSED STATION PLATFORM
- PROPOSED PLATFORM RAMP
- PROPOSED SIDEWALK
- EXISTING BIKE LANE

DRAFT FOR REVIEW


	DESIGNED - CEJ DRAWN - CEJ CHECKED - HMK DATE - 04/03/2019	PACE SUBURBAN BUS AND CHICAGO TRANSIT AUTHORITY	HALSTED BUS CORRIDOR - ALTERNATE 3 93RD TO 91ST & HALSTED STREET SCALE: 1" = 80'	F.A. RTÉ. SECTION COUNTY COOK ILLINOIS FED. AID PROJECT	TOTAL SHEETS 91 SHEET NO. 81 CONTRACT NO.
--	---	---	--	---	---

MATCH PREVIOUS SHEET

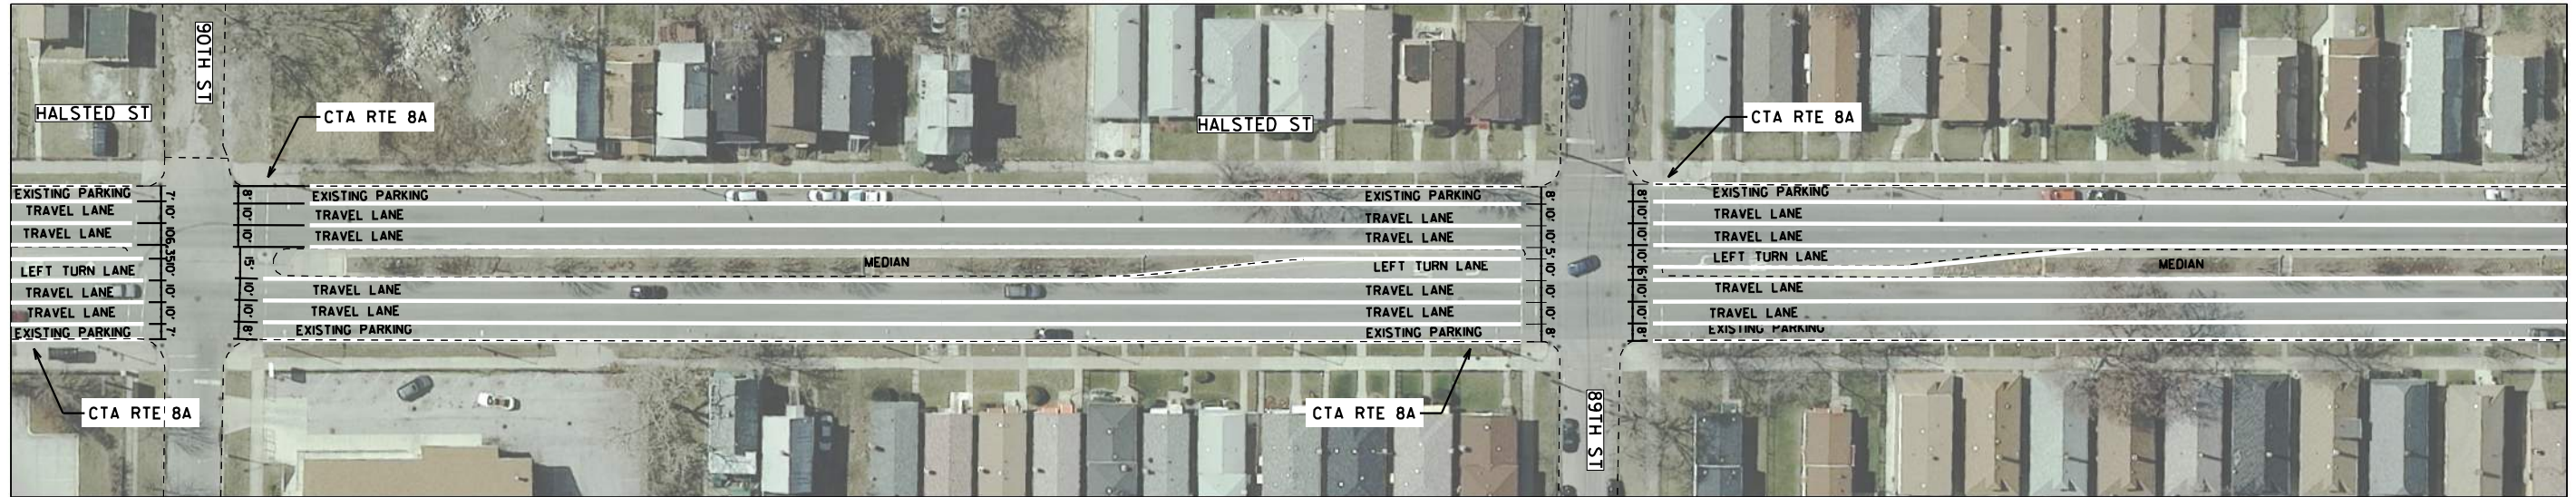

MATCH THIS SHEET

MATCH THIS SHEET

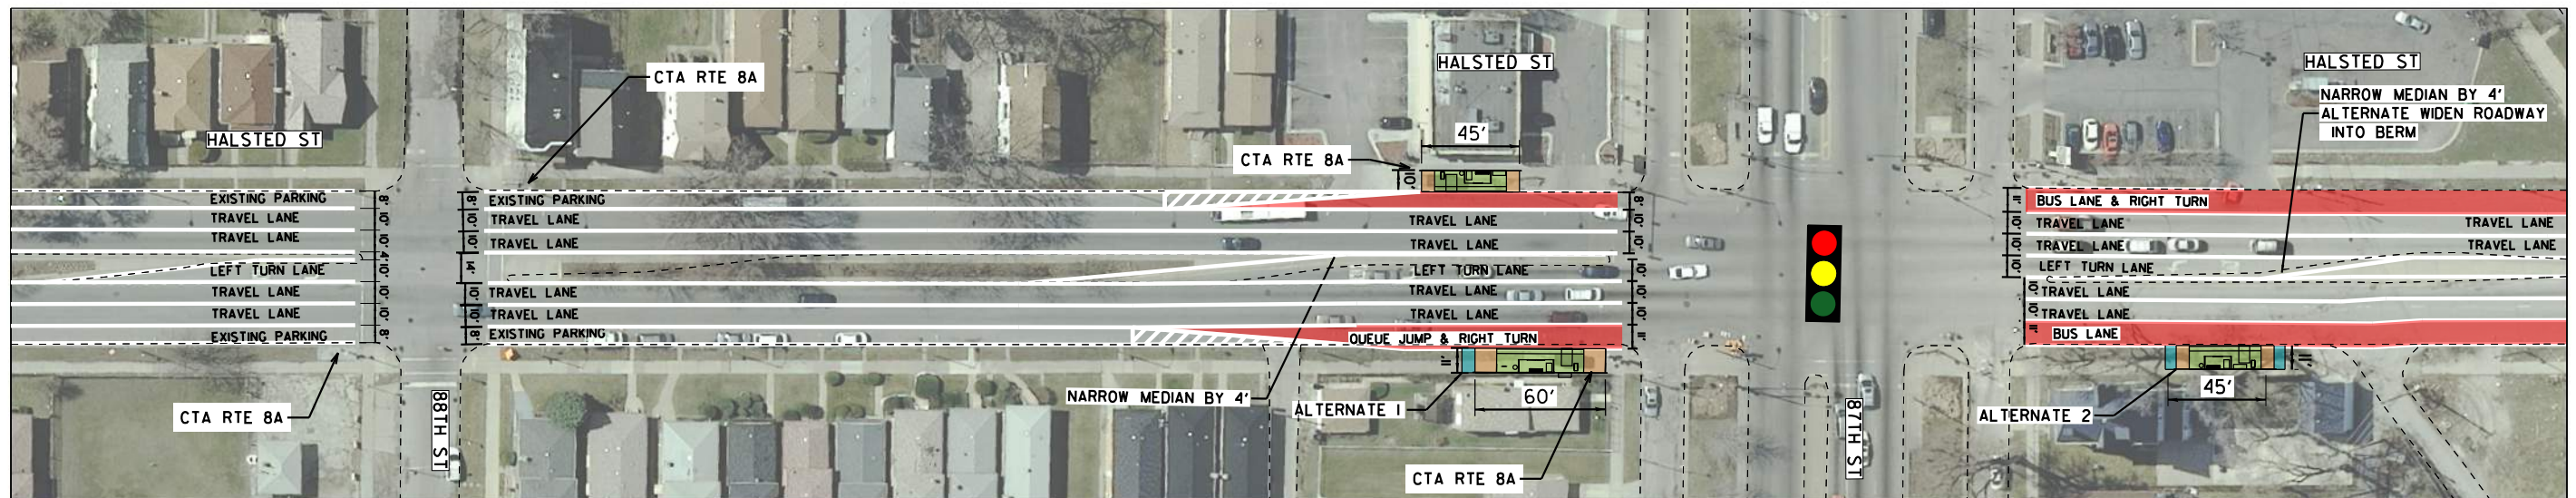


MATCH NEXT SHEET

LEGEND


- PROPOSED BUS LANE
- PROPOSED STATION PLATFORM
- PROPOSED PLATFORM RAMP
- PROPOSED SIDEWALK
- EXISTING BIKE LANE

DRAFT FOR REVIEW

	DESIGNED - CEJ	PACE SUBURBAN BUS AND CHICAGO TRANSIT AUTHORITY	HALSTED BUS CORRIDOR - ALTERNATE 3 90TH TO 87TH & HALSTED STREET	F.A. RTE.	SECTION	COUNTY	TOTAL SHEETS	SHEET NO.
	DRAWN - CEJ					COOK	91	82
	CHECKED - HMK			CONTRACT NO.				
	DATE - 04/03/2019		SCALE: 1" = 80'	ILLINOIS FED. AID PROJECT				

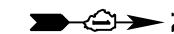


MATCH PREVIOUS SHEET

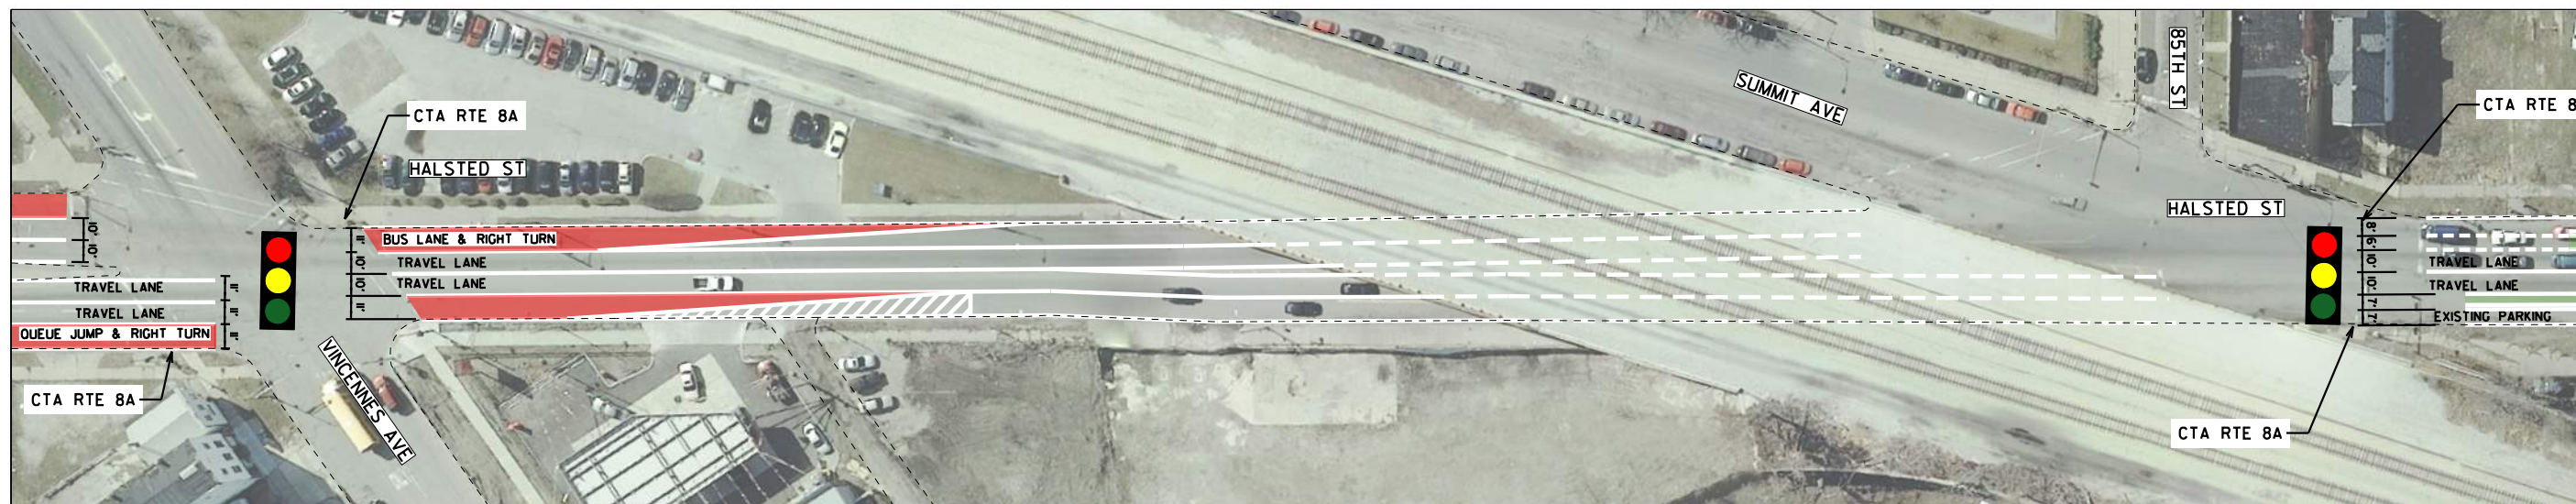

MATCH THIS SHEET

MATCH THIS SHEET

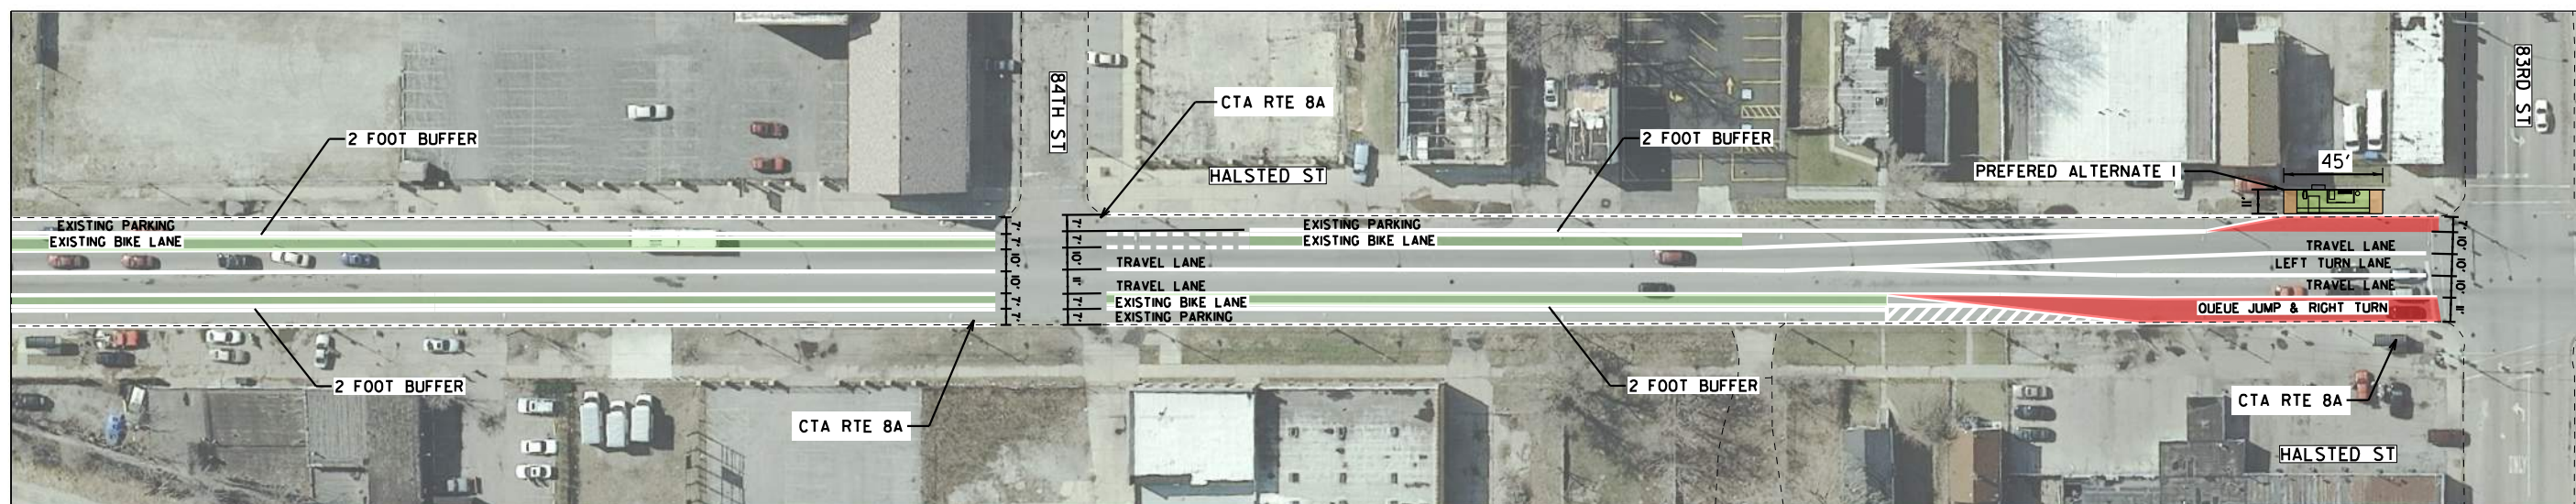


MATCH NEXT SHEET

LEGEND


- PROPOSED BUS LANE
- PROPOSED STATION PLATFORM
- PROPOSED PLATFORM RAMP
- PROPOSED SIDEWALK
- EXISTING BIKE LANE

DRAFT FOR REVIEW

	DESIGNED - CEJ DRAWN - CEJ CHECKED - HMK DATE - 04/03/2019	PACE SUBURBAN BUS AND CHICAGO TRANSIT AUTHORITY	HALSTED BUS CORRIDOR - ALTERNATE 3 VINCENNES TO 83RD & HALSTED STREET	F.A. RTE. _____ SECTION _____ COUNTY COOK TOTAL SHEETS 91 SHEET NO. 83 CONTRACT NO. _____	SCALE: 1" = 80' ILLINOIS FED. AID PROJECT
--	---	---	--	--	--

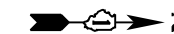


MATCH PREVIOUS SHEET

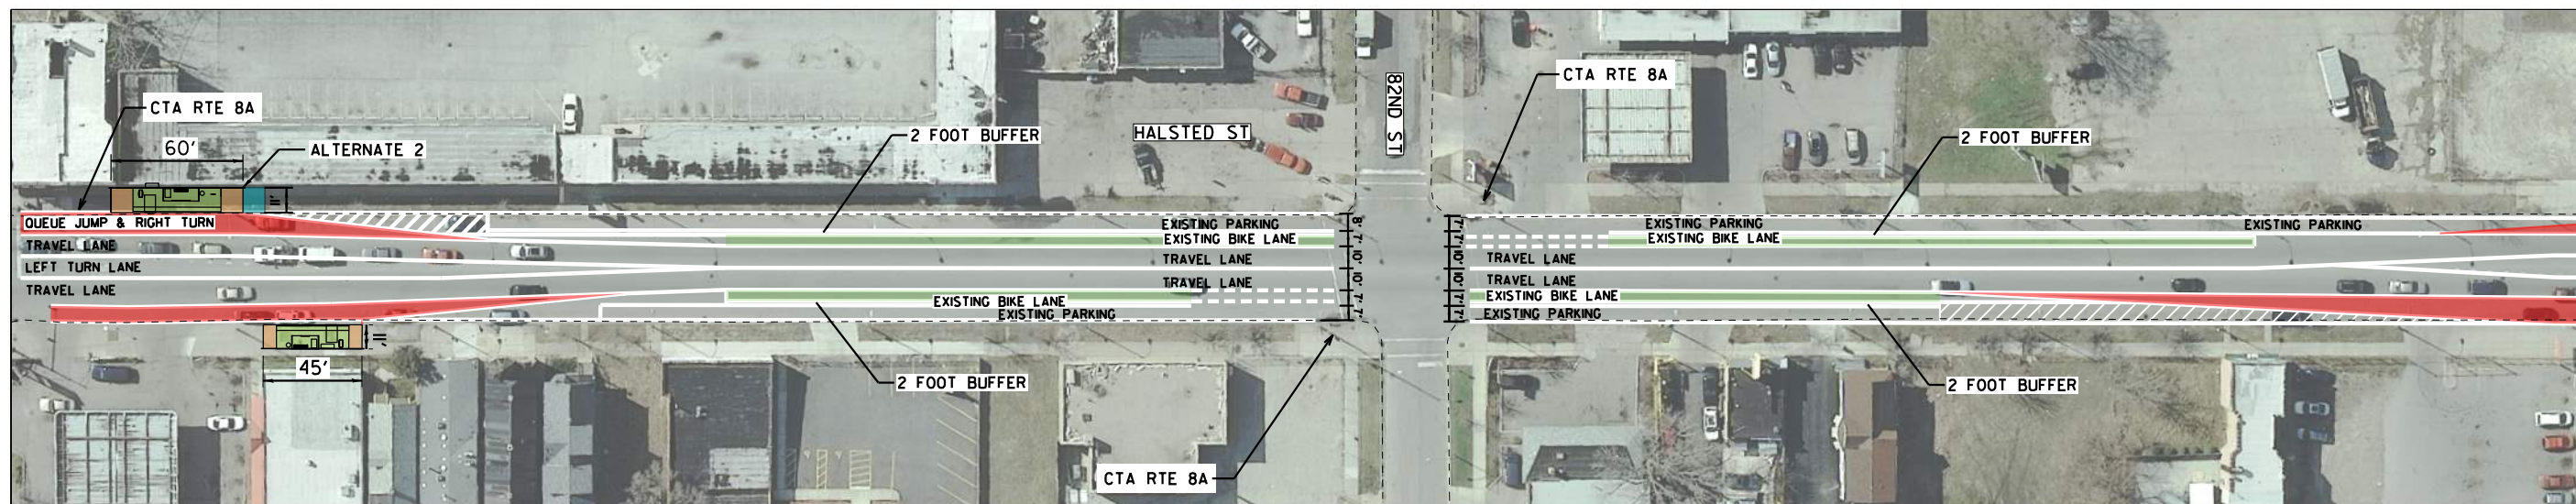

MATCH THIS SHEET

MATCH THIS SHEET

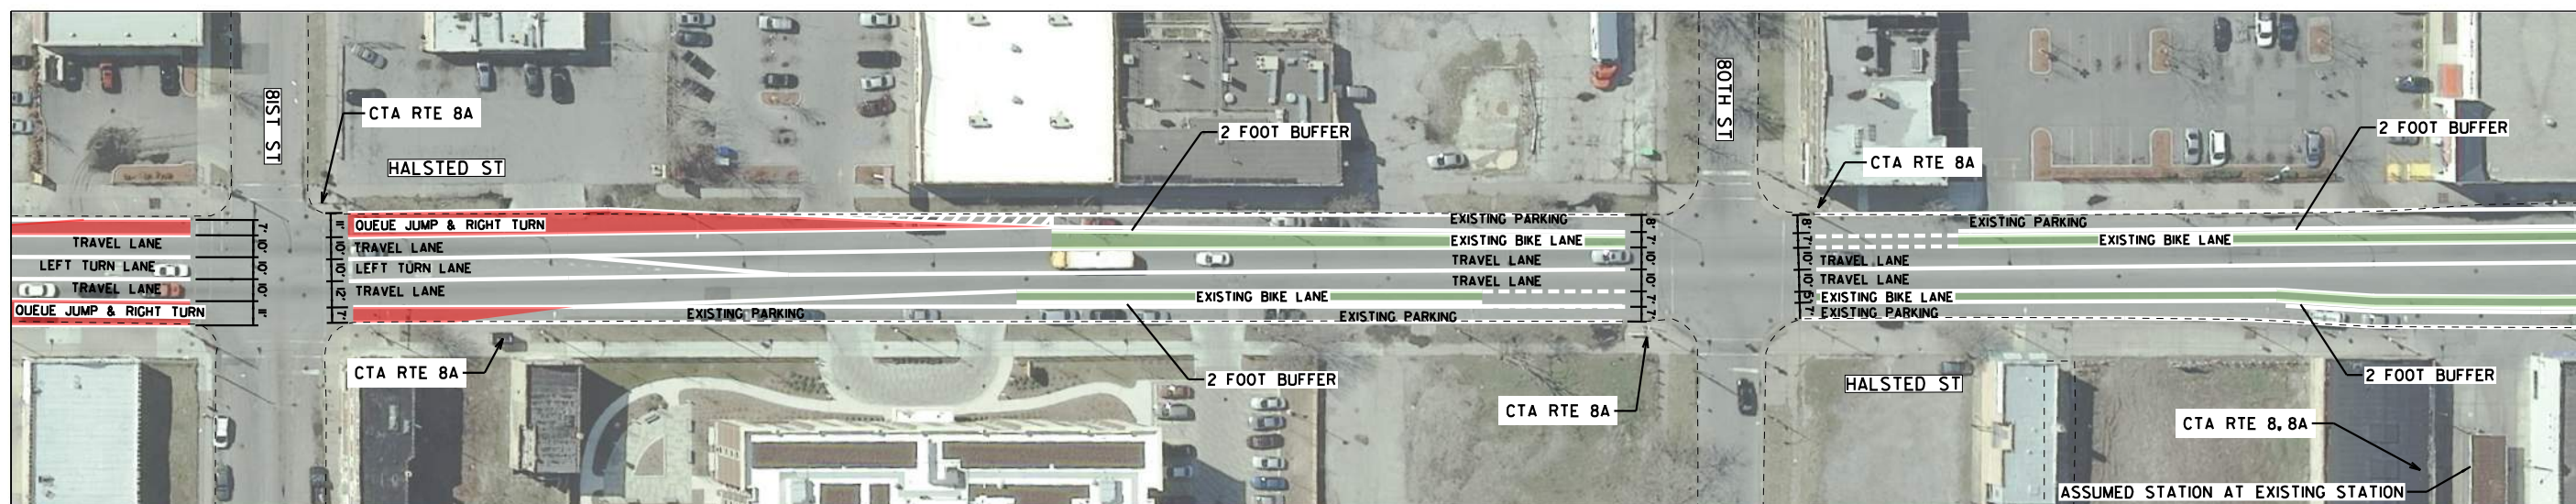


MATCH NEXT SHEET

LEGEND

- PROPOSED BUS LANE
- PROPOSED STATION PLATFORM
- PROPOSED PLATFORM RAMP
- PROPOSED SIDEWALK
- EXISTING BIKE LANE

DRAFT FOR REVIEW

	DESIGNED - CEJ DRAWN - CEJ CHECKED - HMK DATE - 04/03/2019	PACE SUBURBAN BUS AND CHICAGO TRANSIT AUTHORITY	HALSTED BUS CORRIDOR - ALTERNATE 3 82ND TO 80TH & HALSTED STREET SCALE: 1" = 80'	F.A. RTÉ. SECTION COUNTY COOK ILLINOIS FED. AID PROJECT	TOTAL SHEETS 91 SHEET NO. 84 CONTRACT NO.
--	---	---	--	---	---

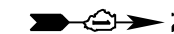

MATCH PREVIOUS SHEET



MATCH SHEET 89

LEGEND


- PROPOSED BUS LANE
- PROPOSED STATION PLATFORM
- PROPOSED PLATFORM RAMP
- PROPOSED SIDEWALK
- EXISTING BIKE LANE

DRAFT FOR REVIEW


	DESIGNED - CEJ DRAWN - CEJ CHECKED - HMK DATE - 04/03/2019	PACE SUBURBAN BUS AND CHICAGO TRANSIT AUTHORITY	HALSTED BUS CORRIDOR - ALTERNATE 3 79TH & HALSTED STREET SCALE: 1" = 80'	<table border="1" style="width: 100%; border-collapse: collapse;"> <tr> <th style="width: 10%;">F.A. RTE.</th> <th style="width: 10%;">SECTION</th> <th style="width: 10%;">COUNTY</th> <th style="width: 10%;">TOTAL SHEETS</th> <th style="width: 10%;">SHEET NO.</th> </tr> <tr> <td></td> <td></td> <td>COOK</td> <td>91</td> <td>85</td> </tr> <tr> <td colspan="5" style="text-align: center;">CONTRACT NO.</td> </tr> <tr> <td colspan="5" style="text-align: center;">ILLINOIS FED. AID PROJECT</td> </tr> </table>	F.A. RTE.	SECTION	COUNTY	TOTAL SHEETS	SHEET NO.			COOK	91	85	CONTRACT NO.					ILLINOIS FED. AID PROJECT				
F.A. RTE.	SECTION	COUNTY	TOTAL SHEETS	SHEET NO.																				
		COOK	91	85																				
CONTRACT NO.																								
ILLINOIS FED. AID PROJECT																								



MATCH SHEET 80

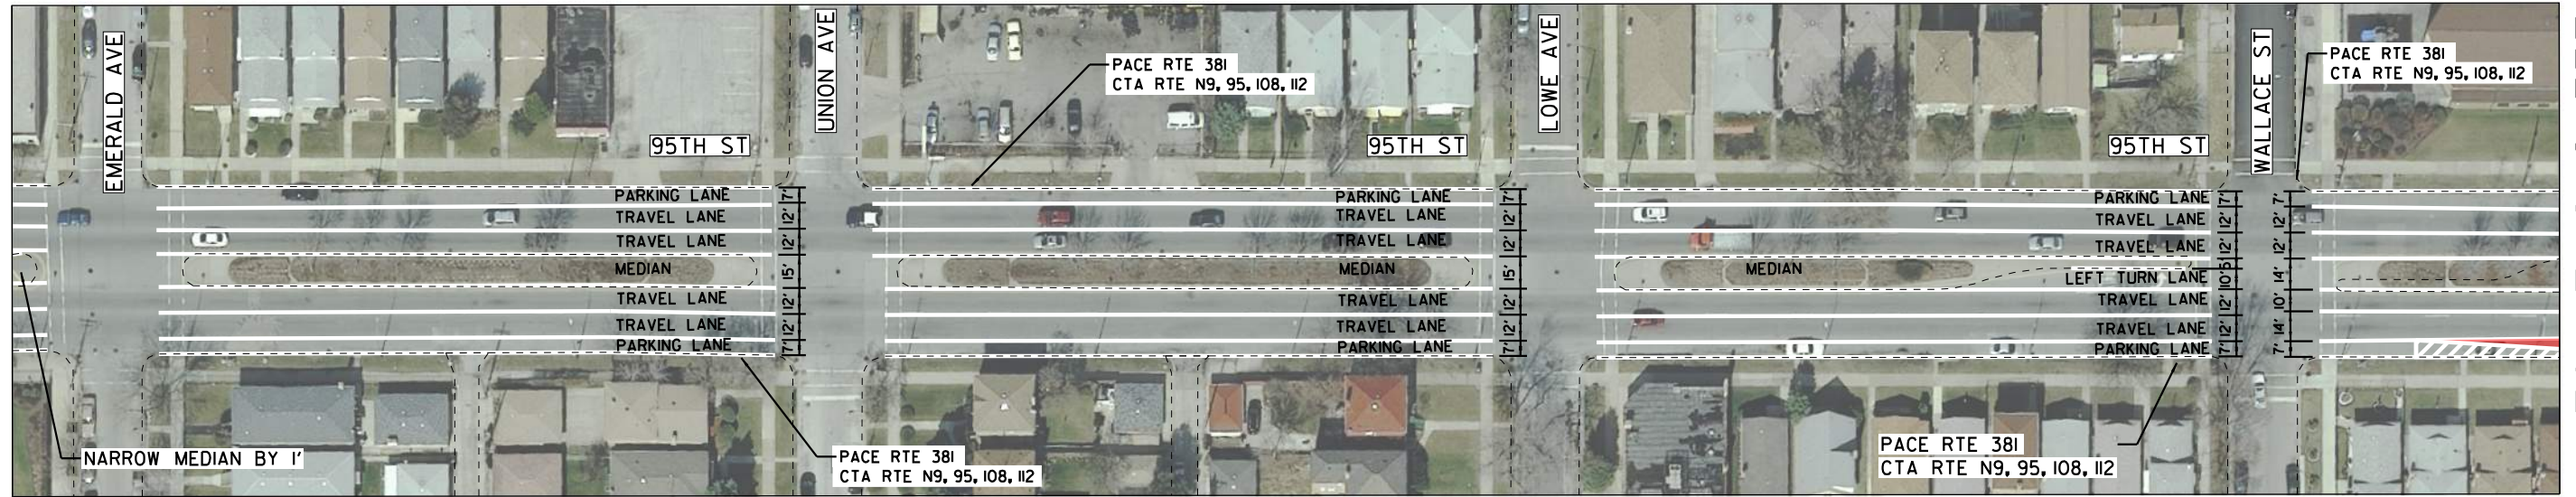

MATCH THIS SHEET

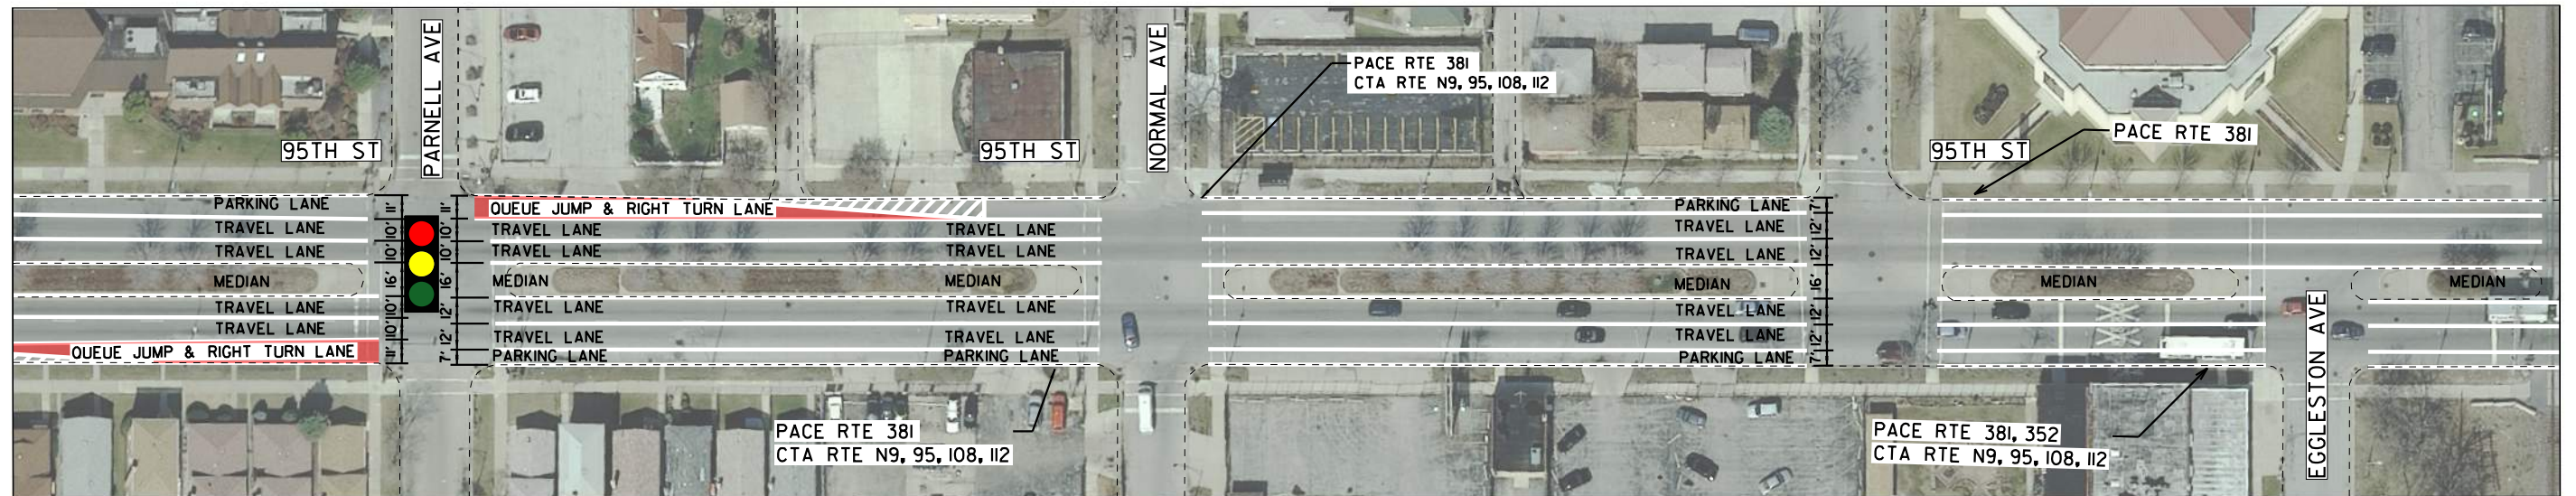

LEGEND

- PROPOSED BUS LANE
- PROPOSED STATION PLATFORM
- PROPOSED PLATFORM RAMP
- PROPOSED SIDEWALK
- EXISTING BIKE LANE

DRAFT FOR REVIEW

	DESIGNED - CEJ DRAWN - CEJ CHECKED - HMK DATE - 04/03/2019	PACE SUBURBAN BUS AND CHICAGO TRANSIT AUTHORITY	HALSTED BUS CORRIDOR - ALTERNATE 3 95TH STREET - EMERALD TO EGGLESTON	F.A. RTE. SECTION COUNTY COOK CONTRACT NO.	TOTAL SHEETS 91 SHEET NO. 86
			SCALE: 1" = 80'	ILLINOIS FED. AID PROJECT	




SOUTH HALSTED

Bus Corridor Enhancement Project



MATCH PREVIOUS SHEET

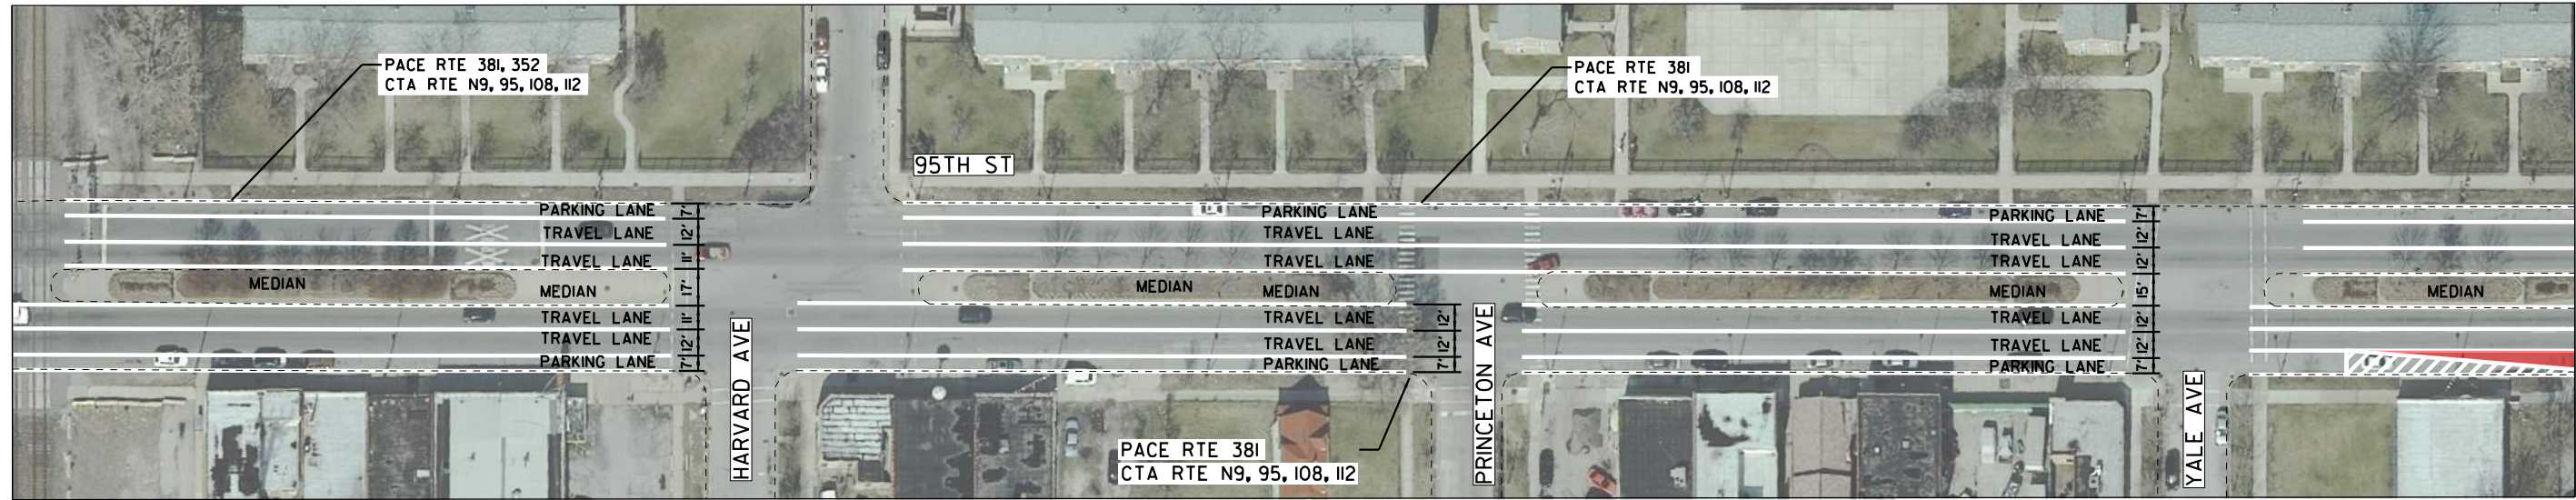

MATCH THIS SHEET

MATCH THIS SHEET



MATCH NEXT SHEET

LEGEND

- PROPOSED BUS LANE
- PROPOSED STATION PLATFORM
- PROPOSED PLATFORM RAMP
- PROPOSED SIDEWALK
- EXISTING BIKE LANE

DRAFT FOR REVIEW

	DESIGNED - CEJ DRAWN - CEJ CHECKED - HMK DATE - 04/03/2019	PACE SUBURBAN BUS AND CHICAGO TRANSIT AUTHORITY	HALSTED BUS CORRIDOR - ALTERNATE 3 95TH STREET - HARVARD TO LAFAYETTE	<table border="1" style="width: 100%; border-collapse: collapse;"> <tr> <td style="width: 10%;">F.A. RTE.</td> <td style="width: 10%;">SECTION</td> <td style="width: 10%;">COUNTY</td> <td style="width: 10%;">TOTAL SHEETS</td> <td style="width: 10%;">SHEET NO.</td> </tr> <tr> <td></td> <td></td> <td>COOK</td> <td>91</td> <td>87</td> </tr> <tr> <td colspan="5" style="text-align: center;">CONTRACT NO.</td> </tr> </table>	F.A. RTE.	SECTION	COUNTY	TOTAL SHEETS	SHEET NO.			COOK	91	87	CONTRACT NO.				
F.A. RTE.	SECTION	COUNTY	TOTAL SHEETS	SHEET NO.															
		COOK	91	87															
CONTRACT NO.																			
SCALE: 1" = 80' ILLINOIS FED. AID PROJECT																			



MATCH PREVIOUS SHEET



LEGEND


- PROPOSED BUS LANE
- PROPOSED STATION PLATFORM
- PROPOSED PLATFORM RAMP
- PROPOSED SIDEWALK
- EXISTING BIKE LANE

DRAFT FOR REVIEW

	DESIGNED - CEJ DRAWN - CEJ CHECKED - HMK DATE - 04/03/2019	PACE SUBURBAN BUS AND CHICAGO TRANSIT AUTHORITY	HALSTED BUS CORRIDOR - ALTERNATE 3 95TH STREET AT I-94	F.A. RTE. SECTION COUNTY COOK CONTRACT NO.	TOTAL SHEETS 91 SHEET NO. 88
			SCALE: 1" = 80'	ILLINOIS FED. AID PROJECT	



MATCH SHEET 25

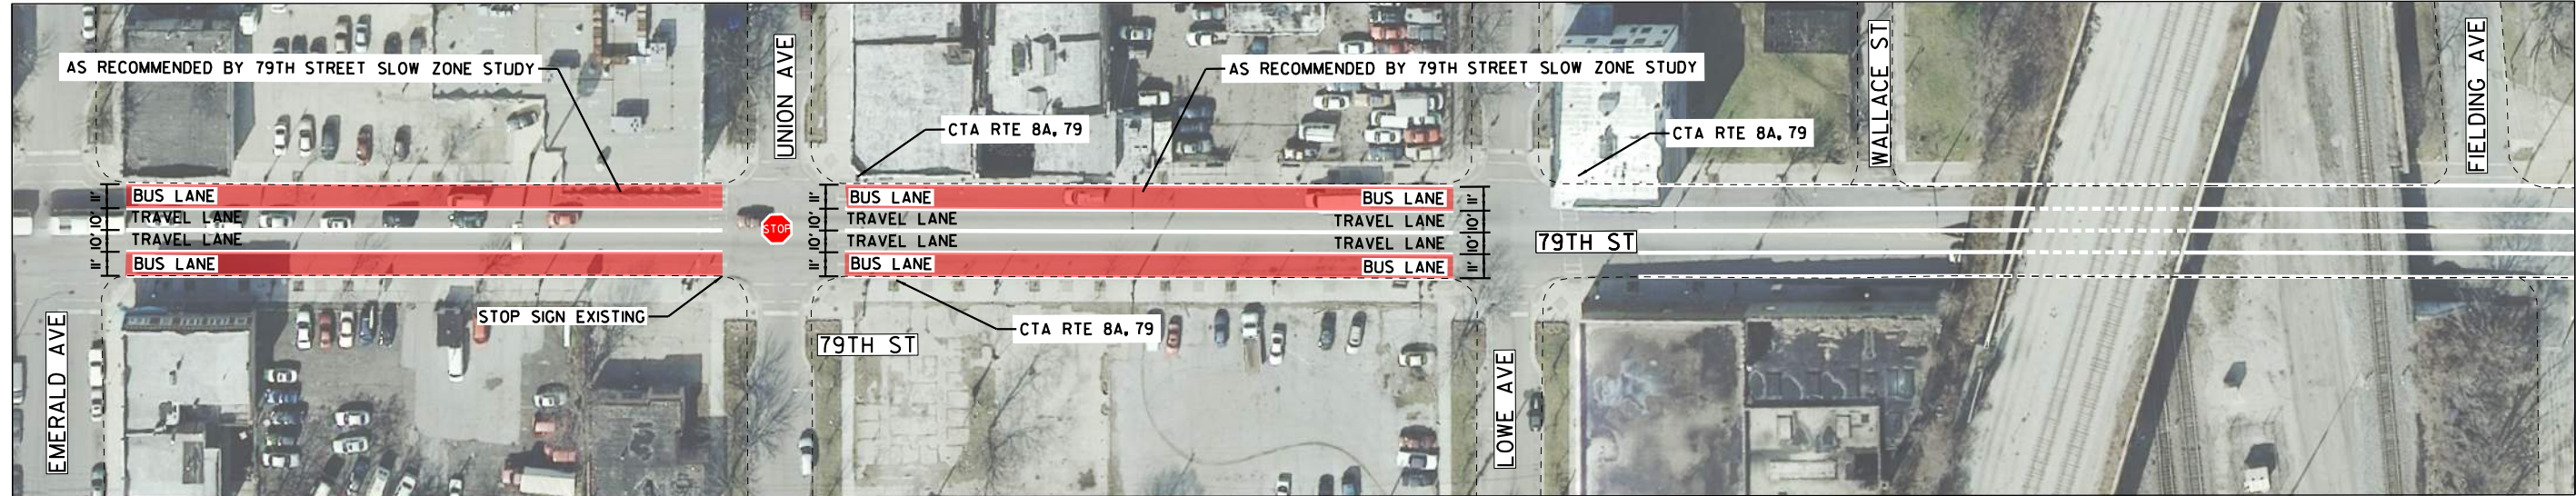

MATCH THIS SHEET

MATCH THIS SHEET



MATCH NEXT SHEET

LEGEND

- PROPOSED BUS LANE
- PROPOSED STATION PLATFORM
- PROPOSED PLATFORM RAMP
- PROPOSED SIDEWALK
- EXISTING BIKE LANE

DRAFT FOR REVIEW

	DESIGNED - CEJ DRAWN - CEJ CHECKED - HMK DATE - 04/03/2019	PACE SUBURBAN BUS AND CHICAGO TRANSIT AUTHORITY	HALSTED BUS CORRIDOR - ALTERNATE 3 79TH STREET - EMERALD TO VINCENNES	F.A. RTE. SECTION COUNTY COOK ILLINOIS FED. AID PROJECT	TOTAL SHEETS 91 SHEET NO. 89 CONTRACT NO.
--	---	---	--	---	---

SCALE: 1" = 80'




SOUTH HALSTED

Bus Corridor Enhancement Project




MATCH PREVIOUS SHEET

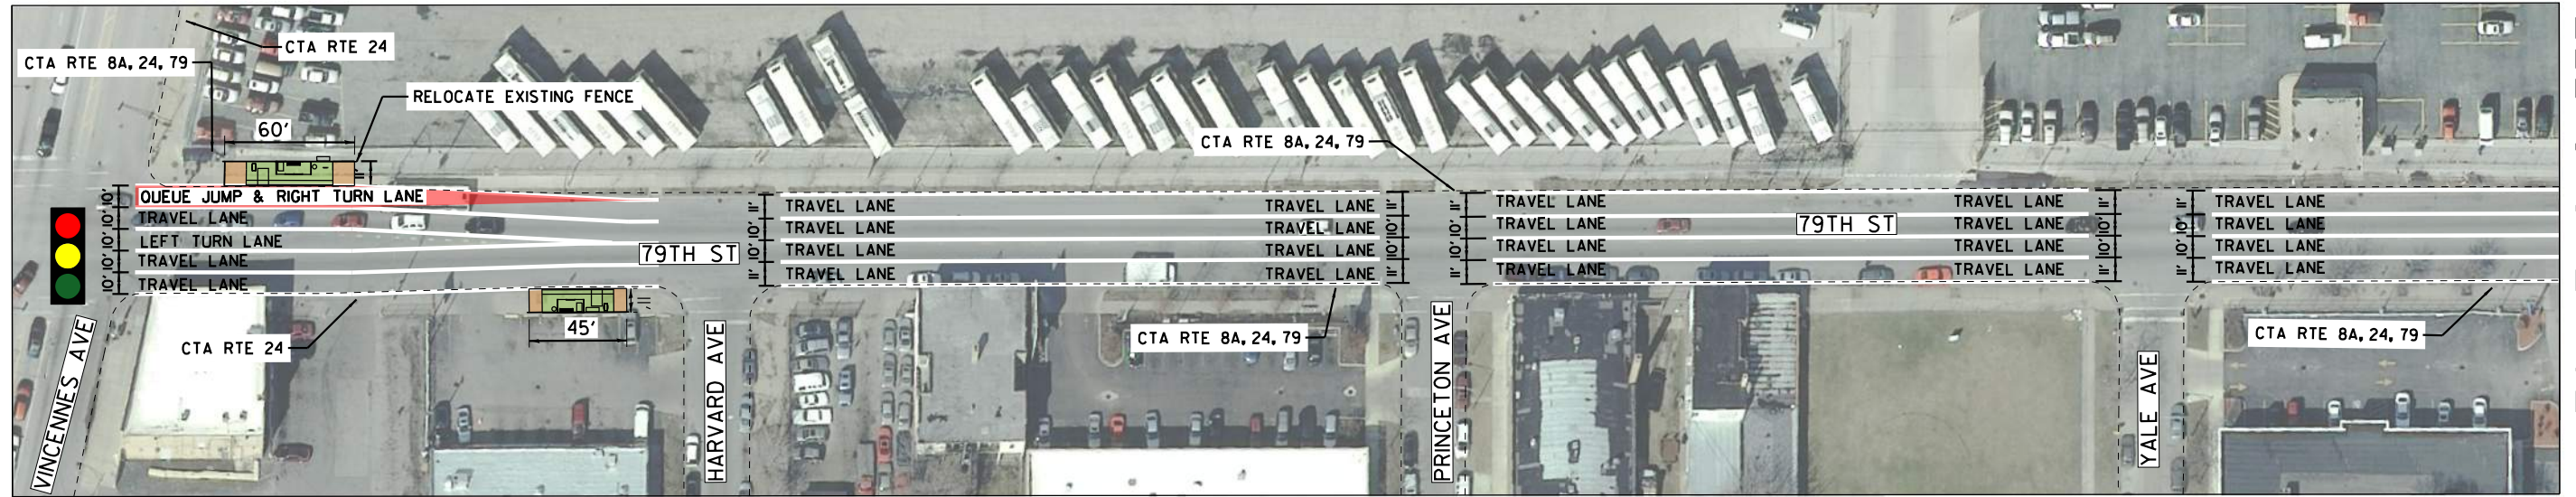

MATCH THIS SHEET

MATCH THIS SHEET

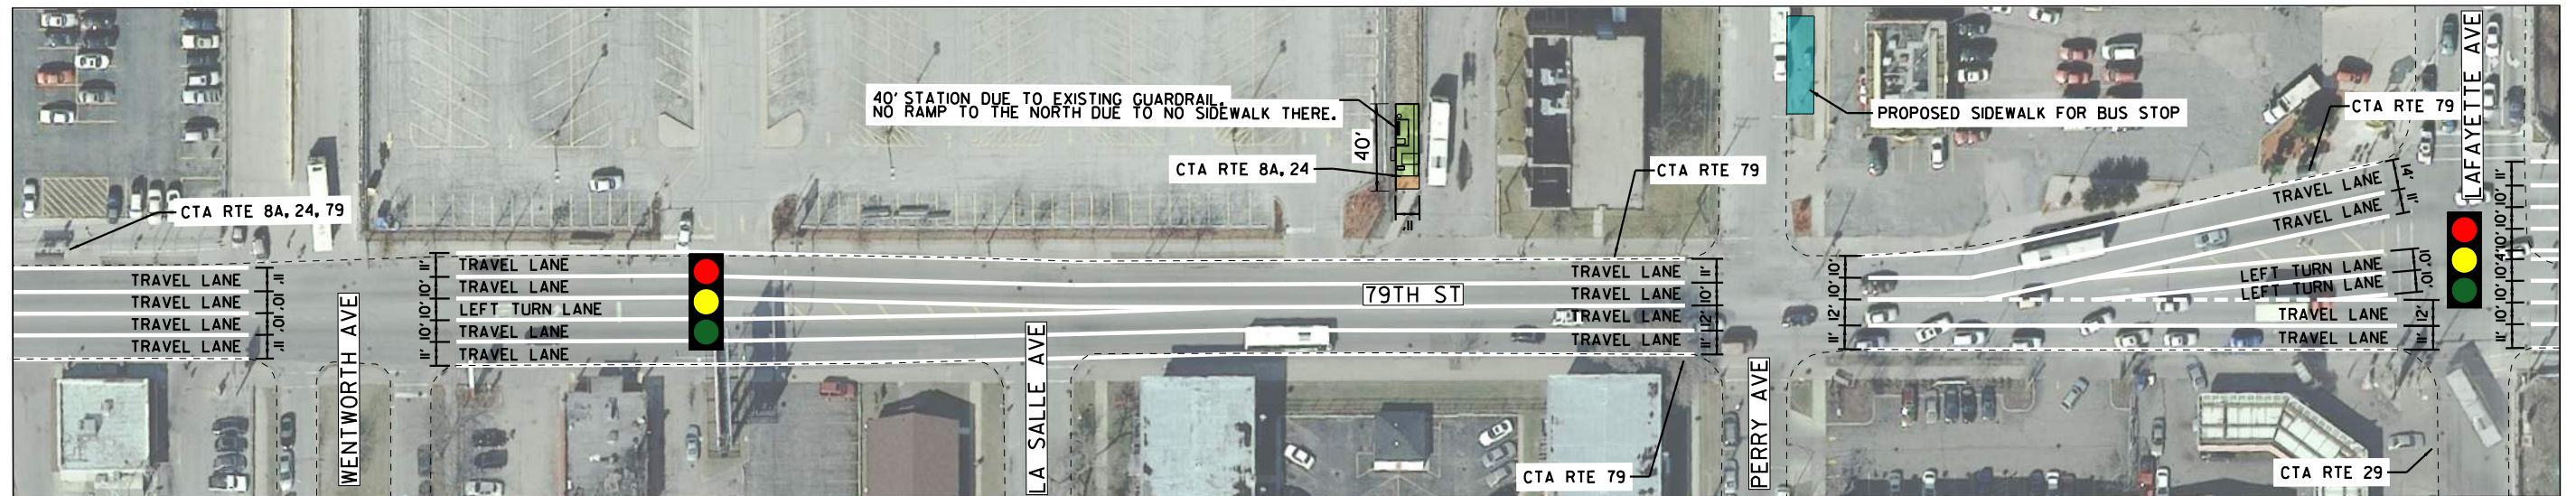

MATCH NEXT SHEET

LEGEND

- PROPOSED BUS LANE
- PROPOSED STATION PLATFORM
- PROPOSED PLATFORM RAMP
- PROPOSED SIDEWALK
- EXISTING BIKE LANE

DRAFT FOR REVIEW

	DESIGNED - CEJ DRAWN - CEJ CHECKED - HMK DATE - 04/03/2019	PACE SUBURBAN BUS AND CHICAGO TRANSIT AUTHORITY	HALSTED BUS CORRIDOR - ALTERNATE 3 79TH STREET - VINCENNES TO LAFAYETTE	F.A. RTE. SECTION COUNTY COOK ILLINOIS FED. AID PROJECT	TOTAL SHEETS 91 SHEET NO. 90 CONTRACT NO.
--	---	---	--	---	---

SCALE: 1" = 80'



MATCH PREVIOUS SHEET



LEGEND

- PROPOSED BUS LANE
- PROPOSED STATION PLATFORM
- PROPOSED PLATFORM RAMP
- PROPOSED SIDEWALK
- EXISTING BIKE LANE

DRAFT FOR REVIEW

	DESIGNED - CEJ DRAWN - CEJ CHECKED - HMK DATE - 04/03/2019	PACE SUBURBAN BUS AND CHICAGO TRANSIT AUTHORITY	HALSTED BUS CORRIDOR - ALTERNATE 3 79TH STREET - STATE TO WABASH SCALE: 1" = 80'	<table border="1" style="width: 100%; border-collapse: collapse;"> <tr> <th style="font-size: small;">F.A. RTE.</th> <th style="font-size: small;">SECTION</th> <th style="font-size: small;">COUNTY</th> <th style="font-size: small;">TOTAL SHEETS</th> <th style="font-size: small;">SHEET NO.</th> </tr> <tr> <td></td> <td></td> <td>COOK</td> <td>91</td> <td>91</td> </tr> <tr> <td colspan="5" style="text-align: center; font-weight: bold; font-size: small;">CONTRACT NO.</td> </tr> <tr> <td colspan="5" style="text-align: right; font-size: x-small;">ILLINOIS FED. AID PROJECT</td> </tr> </table>	F.A. RTE.	SECTION	COUNTY	TOTAL SHEETS	SHEET NO.			COOK	91	91	CONTRACT NO.					ILLINOIS FED. AID PROJECT				
F.A. RTE.	SECTION	COUNTY	TOTAL SHEETS	SHEET NO.																				
		COOK	91	91																				
CONTRACT NO.																								
ILLINOIS FED. AID PROJECT																								